


PLAN	SURVEYED	DATE
	PLOTTED	BY
	NOTED	
	RT. OF WAY CHECKED	
	PAID FILE NAME	
	NO.	

PROFILE	SURVEYED	DATE
	PLOTTED	BY
	NOTED	
	RT. OF WAY CHECKED	
	STRUCTURE NOTATIONS OK'D	
	NO.	

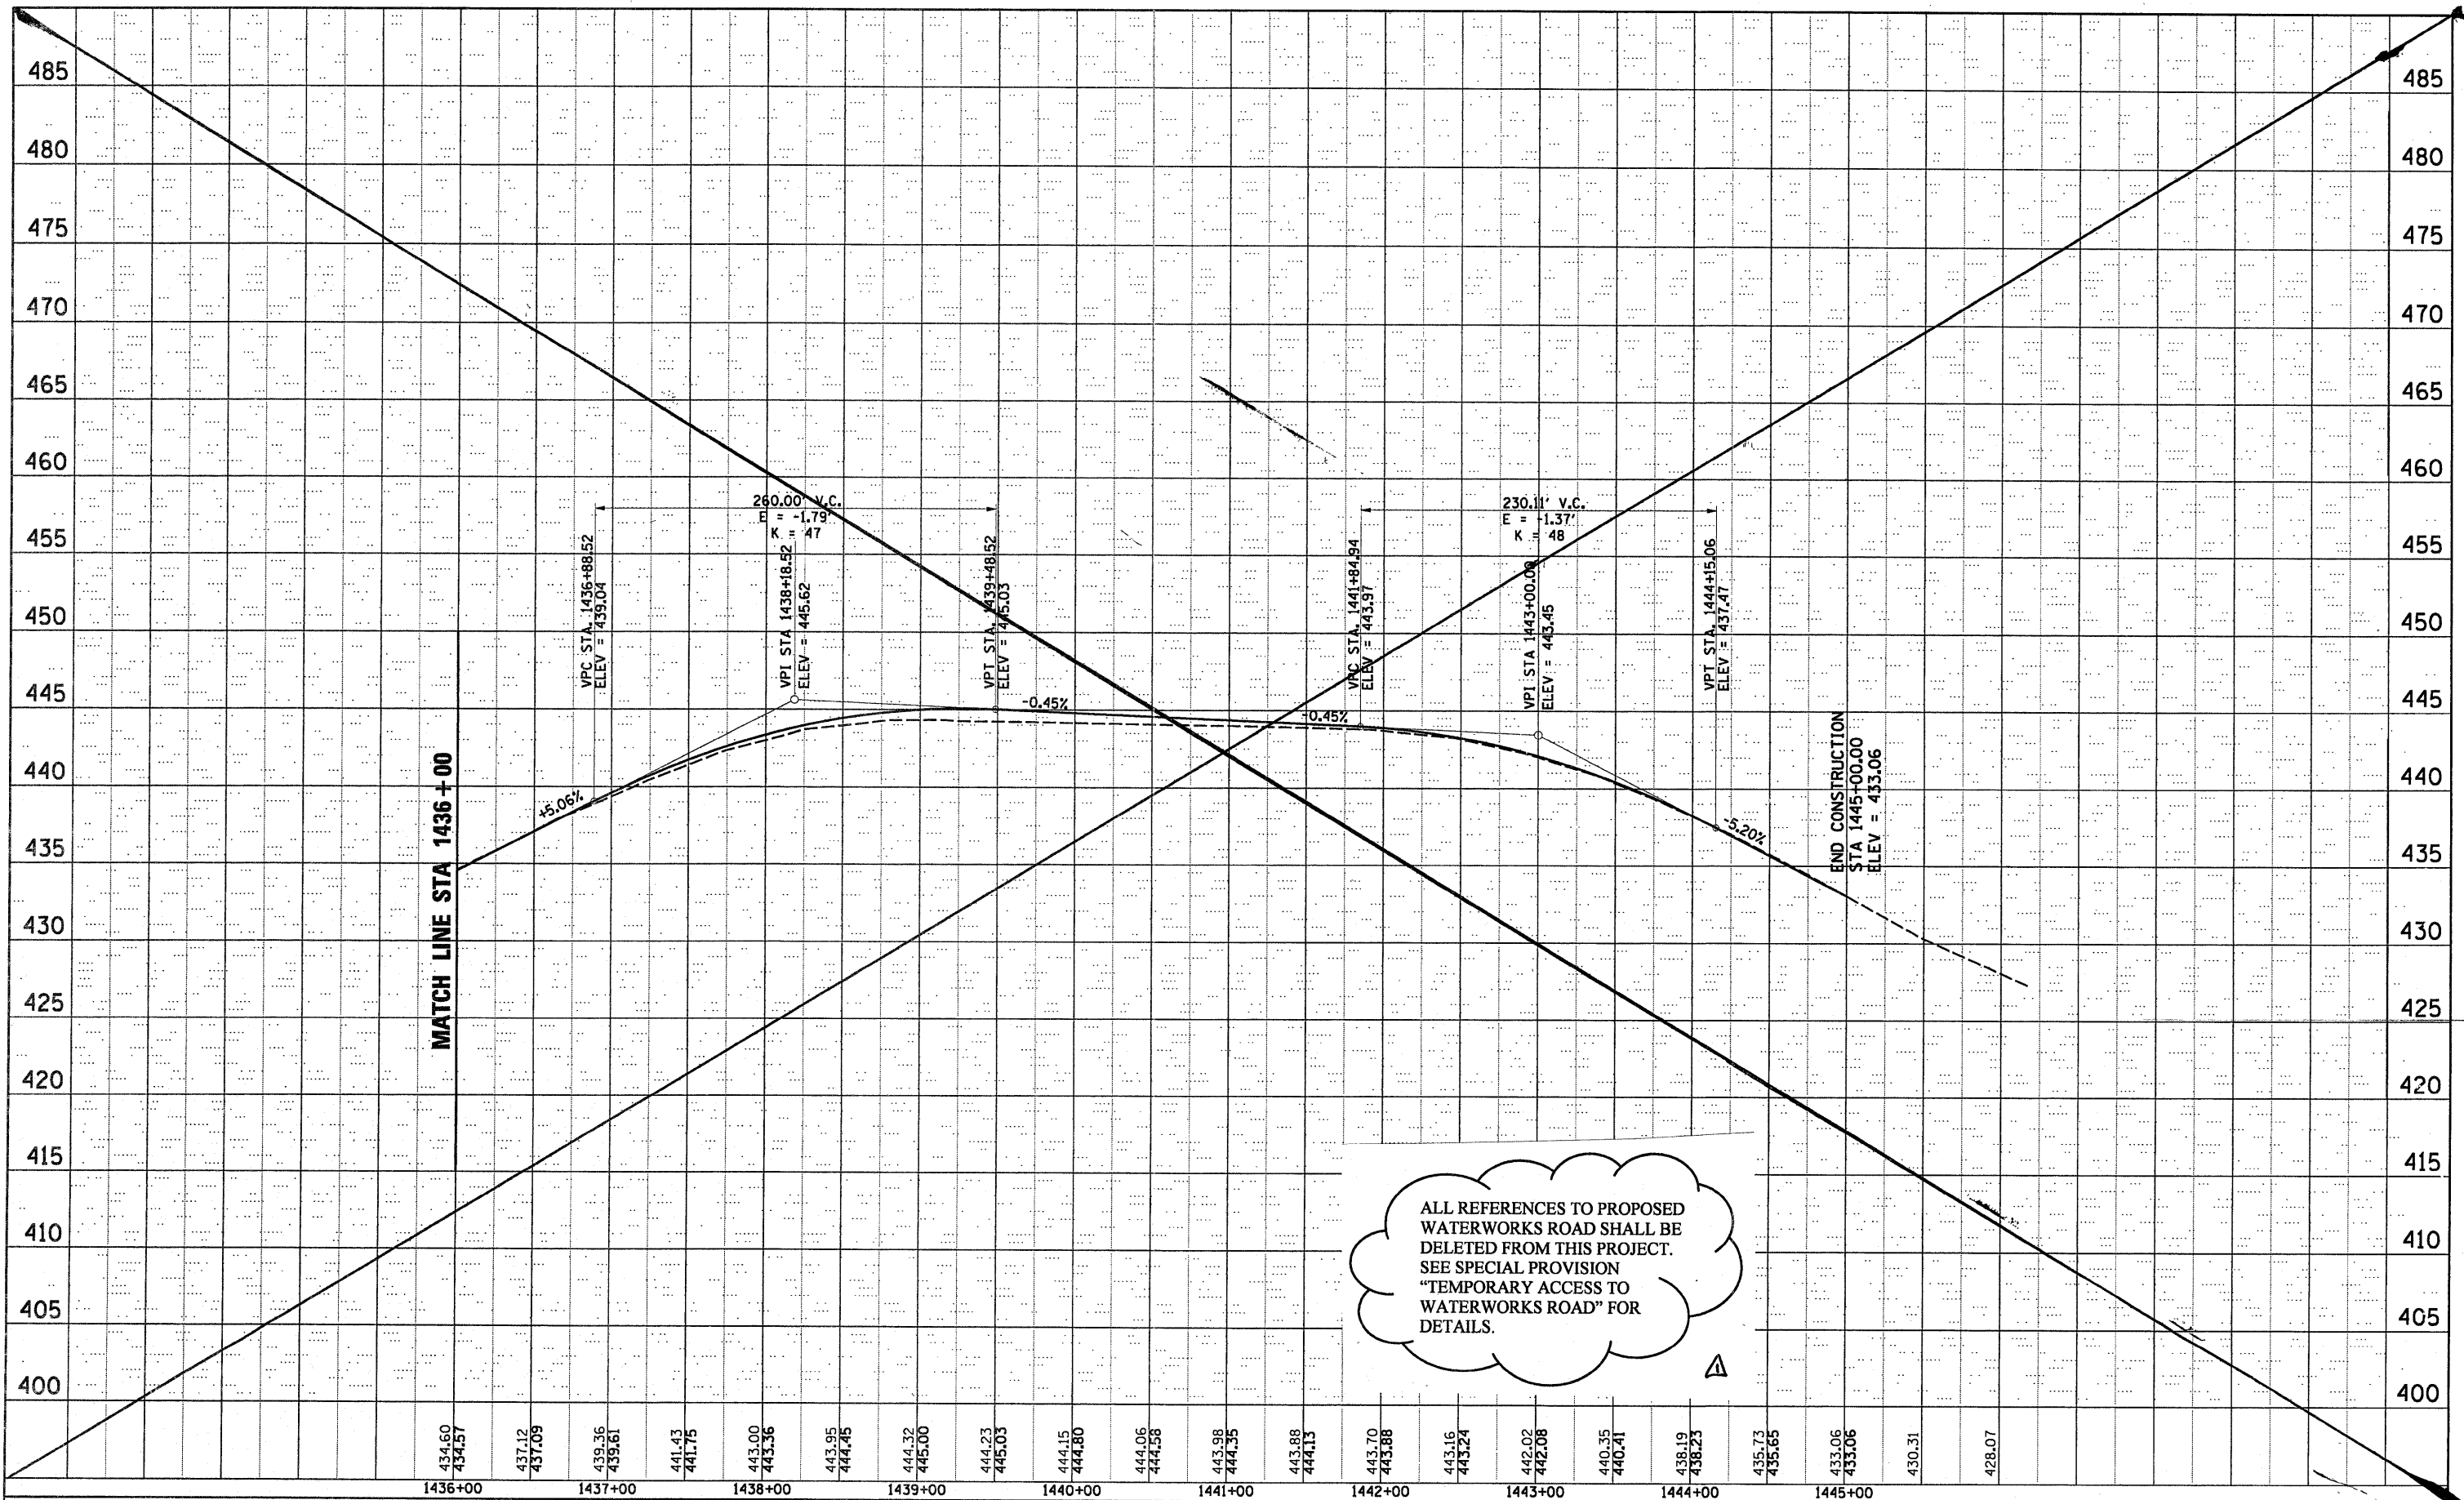

ALL REFERENCES TO PROPOSED WATERWORKS ROAD SHALL BE DELETED FROM THIS PROJECT. SEE SPECIAL PROVISION "TEMPORARY ACCESS TO WATERWORKS ROAD" FOR DETAILS.

FILE NAME = DB76A91-Sht-Prof14.DGN

USER NAME = malopez  
 PLOT SCALE = #SCALE#  
 PLOT DATE = 3/16/2011

DESIGNED - SJM  
 DRAWN - BAH  
 CHECKED - SJM  
 DATE - 06-30-10

REVISED - 07-30-10  
 REVISED - 07/14 ADD. Δ  
 REVISED -  
 REVISED -

STATE OF ILLINOIS  
 DEPARTMENT OF TRANSPORTATION

PROPOSED PROFILE  
 WATERWORKS ROAD  
 SCALE: 1"=(H50'V)5/8 SHEET NO. 14 OF 16 SHEETS STA. 1436+00 TO STA. 1445+00

F.A.I. RTE.	SECTION	COUNTY	TOTAL SHEETS	SHEET NO.
270	60-1B-1	MADISON	712	75
CONTRACT NO. 76A91				
FED. ROAD DIST. NO. ILLINOIS FED. AID PROJECT				