


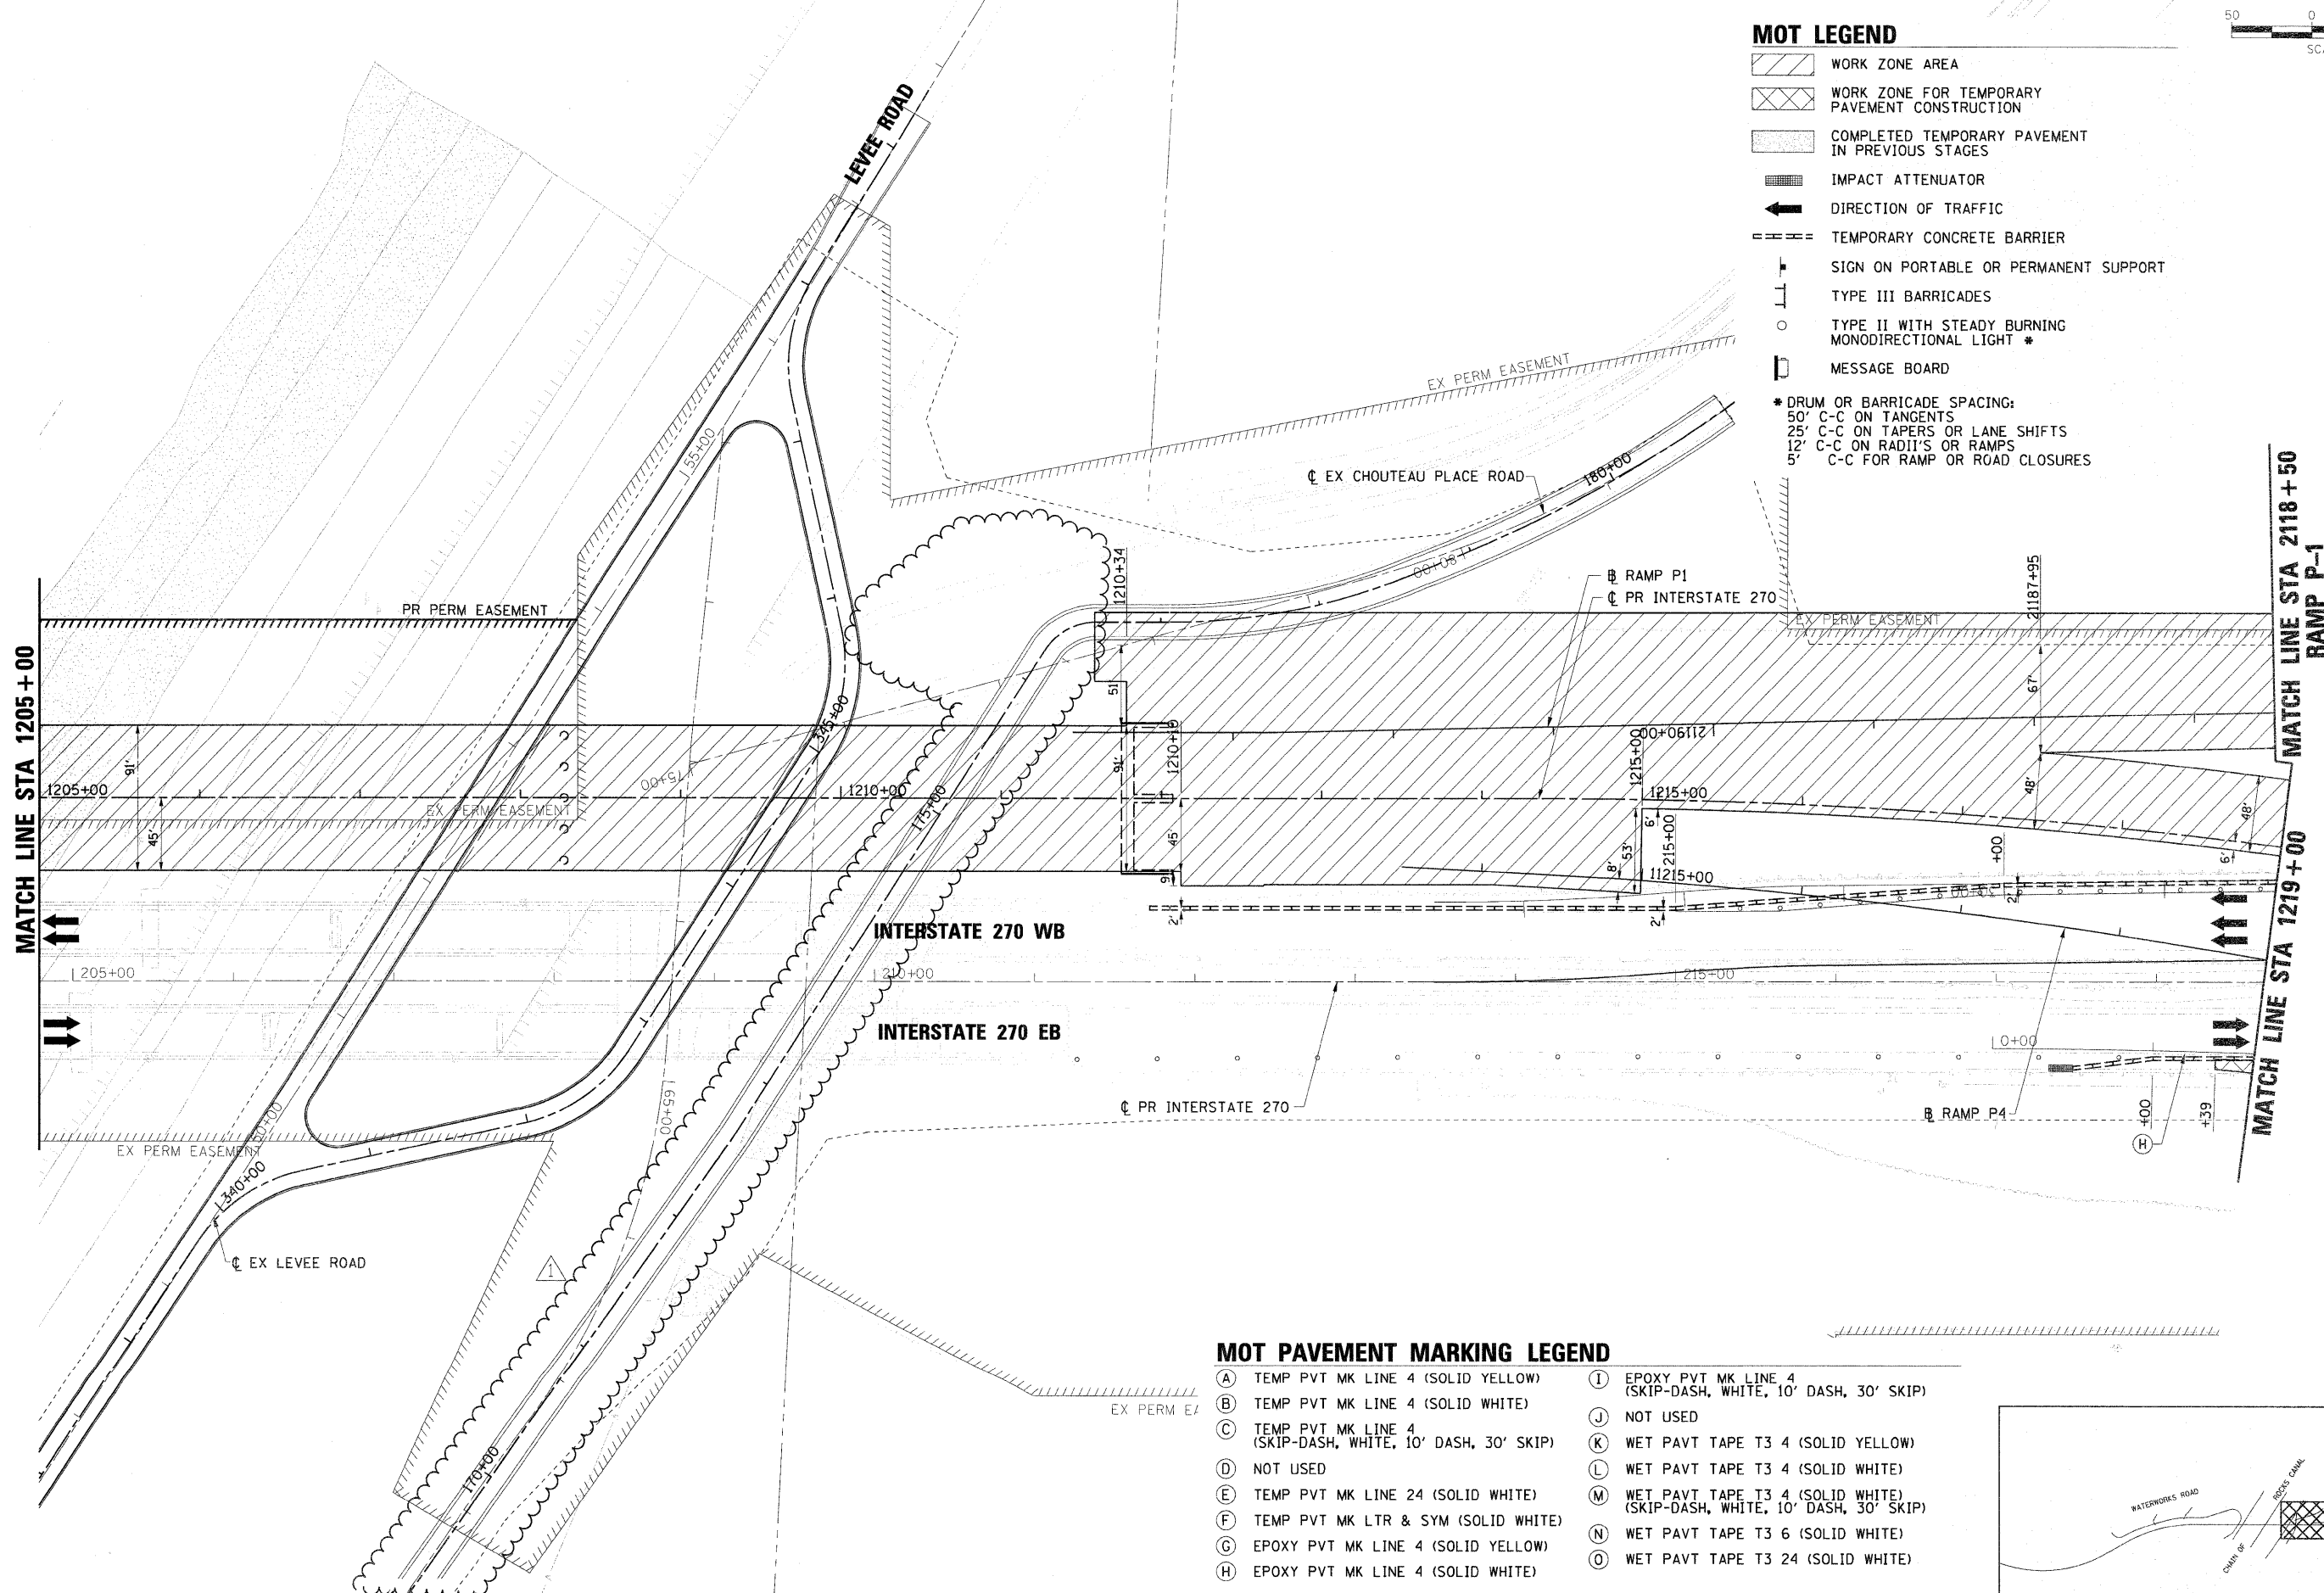

**MOT LEGEND**


- WORK ZONE AREA
  - WORK ZONE FOR TEMPORARY PAVEMENT CONSTRUCTION
  - COMPLETED TEMPORARY PAVEMENT IN PREVIOUS STAGES
  - IMPACT ATTENUATOR
  - DIRECTION OF TRAFFIC
  - TEMPORARY CONCRETE BARRIER
  - SIGN ON PORTABLE OR PERMANENT SUPPORT
  - TYPE III BARRICADES
  - TYPE II WITH STEADY BURNING MONODIRECTIONAL LIGHT \*
  - MESSAGE BOARD
- \* DRUM OR BARRICADE SPACING:  
 50' C-C ON TANGENTS  
 25' C-C ON TAPERS OR LANE SHIFTS  
 12' C-C ON RADII'S OR RAMP  
 5' C-C FOR RAMP OR ROAD CLOSURES



**MOT PAVEMENT MARKING LEGEND**

- (A) TEMP PVT MK LINE 4 (SOLID YELLOW)
- (B) TEMP PVT MK LINE 4 (SOLID WHITE)
- (C) TEMP PVT MK LINE 4 (SKIP-DASH, WHITE, 10' DASH, 30' SKIP)
- (D) NOT USED
- (E) TEMP PVT MK LINE 24 (SOLID WHITE)
- (F) TEMP PVT MK LTR & SYM (SOLID WHITE)
- (G) EPOXY PVT MK LINE 4 (SOLID YELLOW)
- (H) EPOXY PVT MK LINE 4 (SOLID WHITE)
- (I) EPOXY PVT MK LINE 4 (SKIP-DASH, WHITE, 10' DASH, 30' SKIP)
- (J) NOT USED
- (K) WET PAVT TAPE T3 4 (SOLID YELLOW)
- (L) WET PAVT TAPE T3 4 (SOLID WHITE)
- (M) WET PAVT TAPE T3 4 (SOLID WHITE) (SKIP-DASH, WHITE, 10' DASH, 30' SKIP)
- (N) WET PAVT TAPE T3 6 (SOLID WHITE)
- (O) WET PAVT TAPE T3 24 (SOLID WHITE)

**KEY MAP**

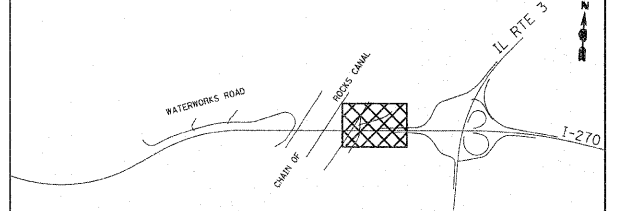

FILE NAME = BB76A91-Sht-MOT83-06.dgn	USER NAME = sbliven	DESIGNED - JC	REVISED - 04-20-11	<b>STATE OF ILLINOIS DEPARTMENT OF TRANSPORTATION</b>	<b>SUGGESTED MAINTENANCE OF TRAFFIC STAGE 3 INTERSTATE 270</b>	F.A.I. RTE. 270	SECTION 60-IB-1	COUNTY MADISON	TOTAL SHEETS 712	SHEET NO. 142		
PLOT SCALE = 3/8"=1'	CHECKED -	REVISED - 6/7/11 ADDENDUM A	REVISED -			SCALE: 1" = 50'	SHEET NO. 6 OF 11 SHEETS	STA.	TO STA.	CONTRACT NO. 76A91		
PLOT DATE = 5/19/2011	DATE -	REVISED -	REVISED -			ILLINOIS FED. AID PROJECT						