


PLAN	SURVEYED	BY	DATE
	PLOTTED		
	CHECKED		
	REVISIONS		
	NO. OF WAY CHECKED		
	CADD FILE NAME		
	NO.		

PROFILE	SURVEYED	BY	DATE
	PLOTTED		
	CHECKED		
	REVISIONS		
	NO. OF WAY CHECKED		
	STRUCTURE NOTATIONS CHKD		
	NO.		

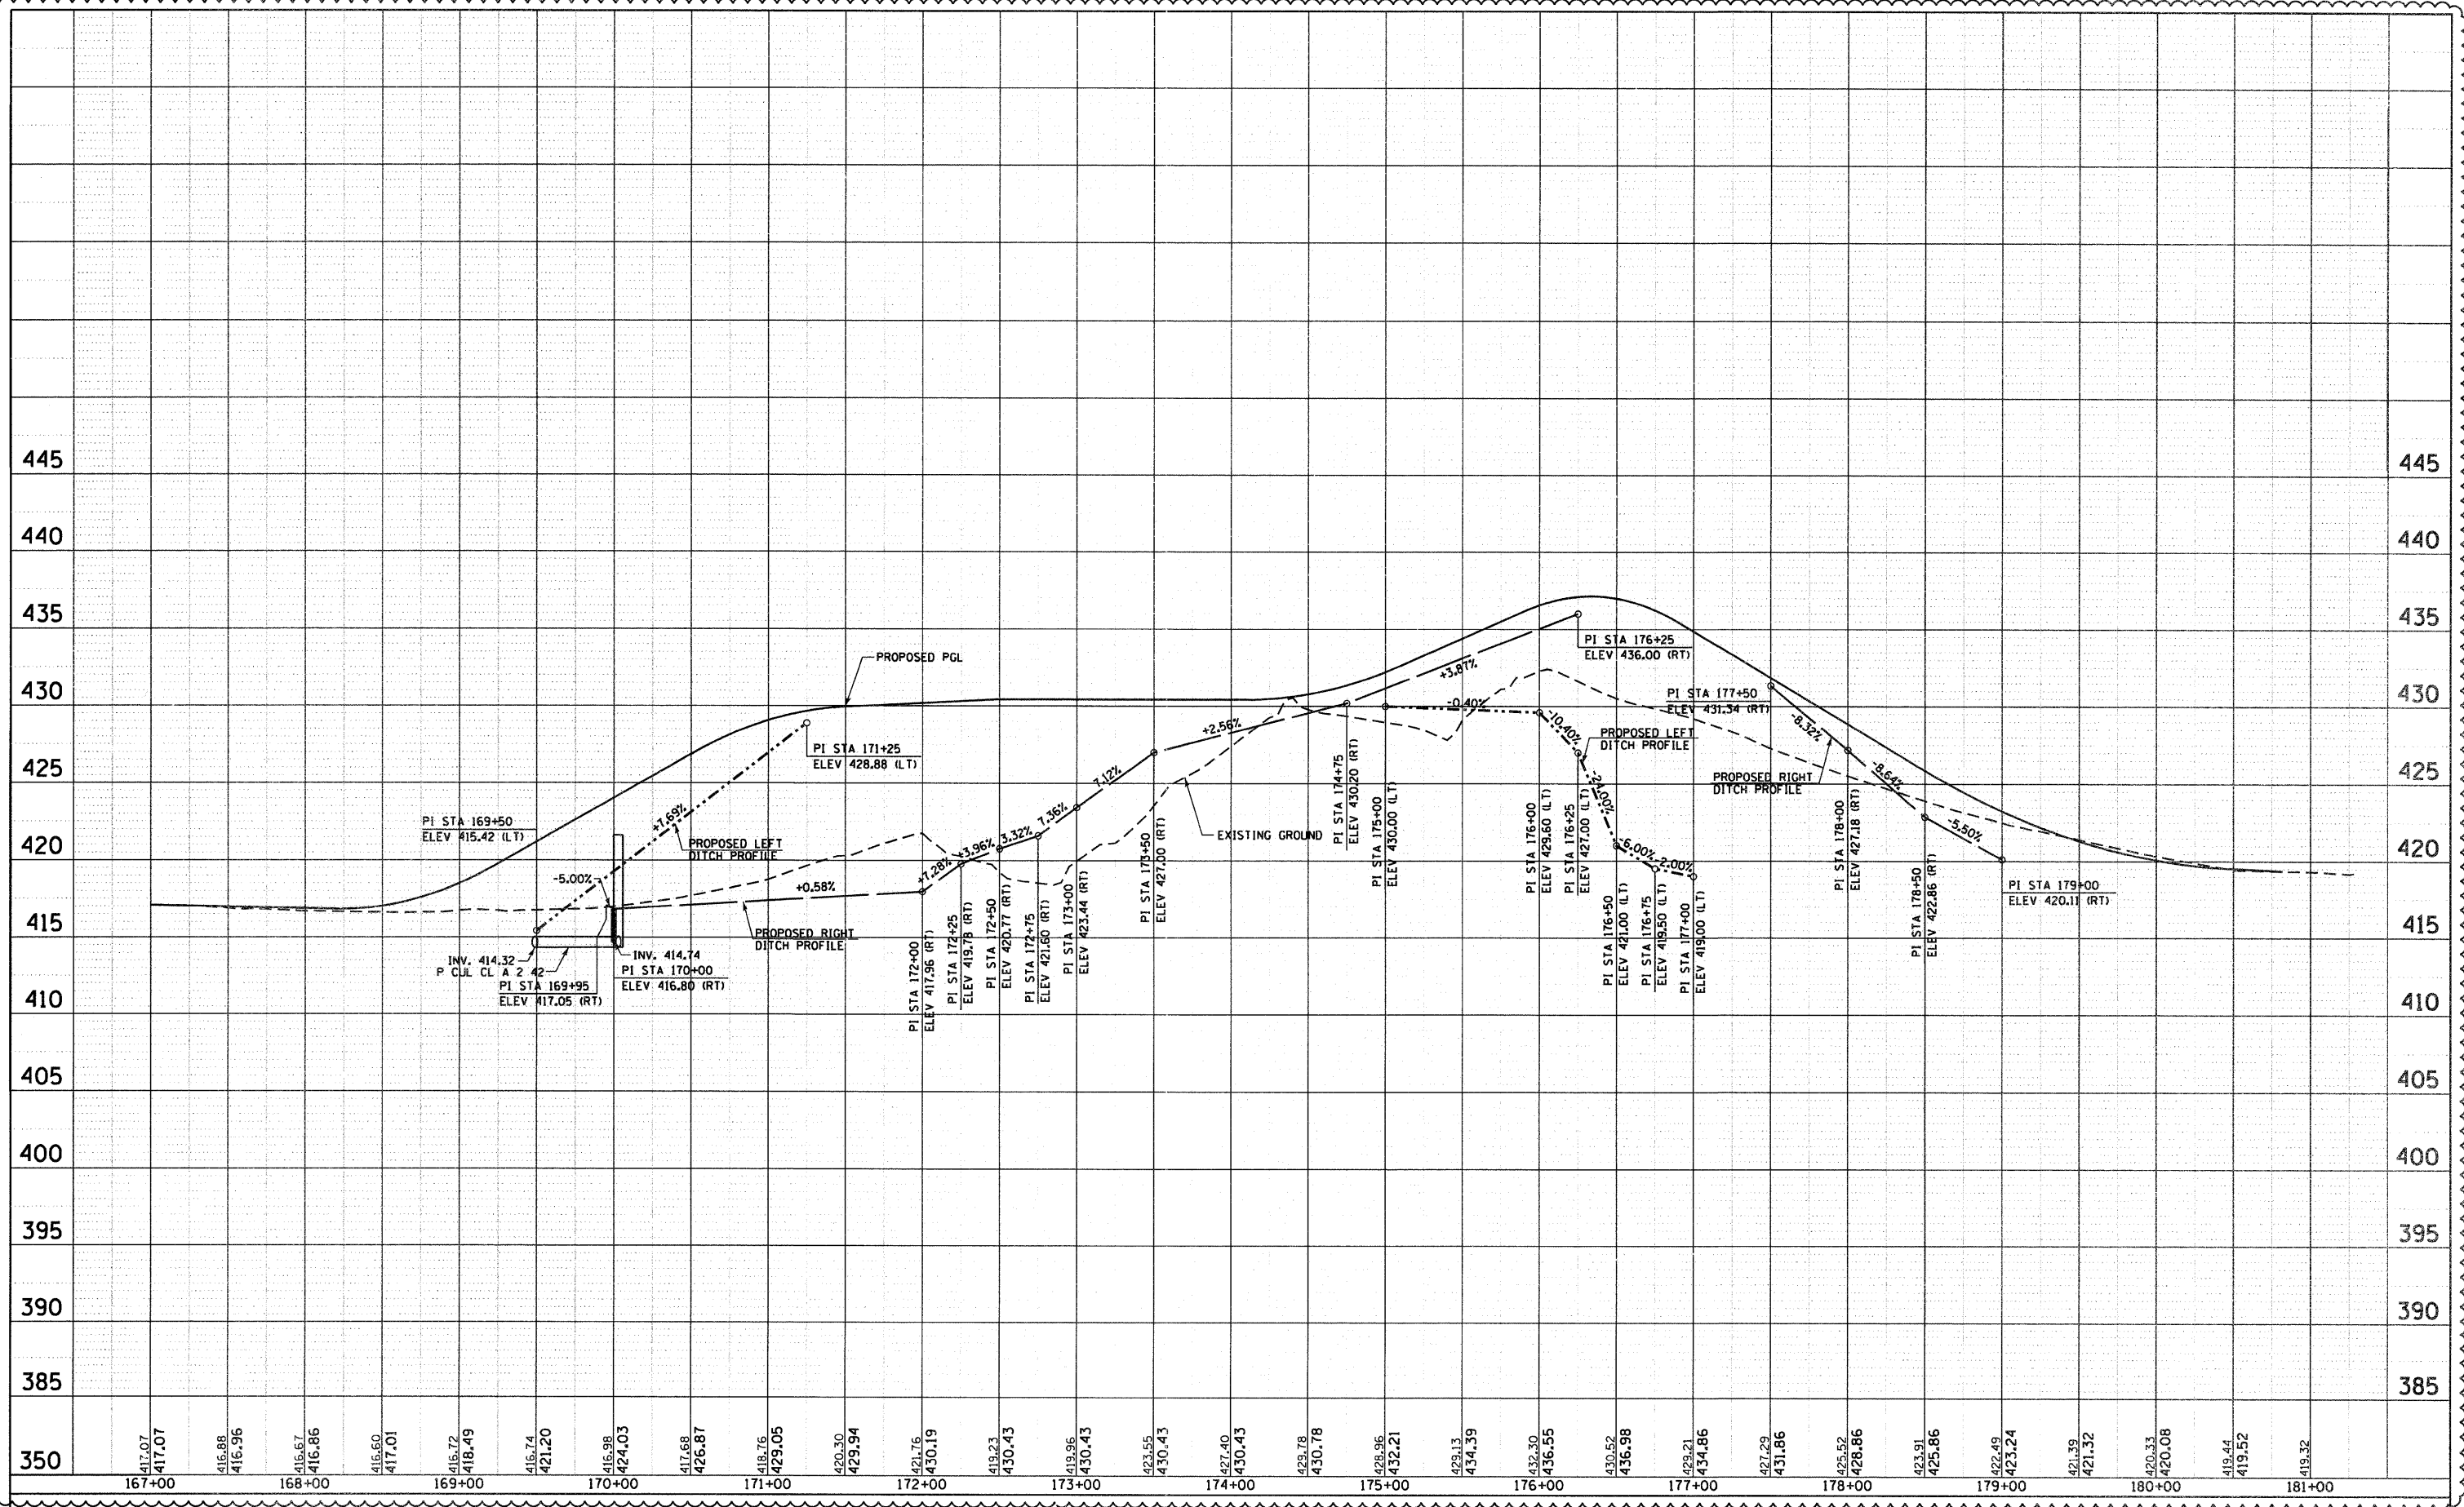

FILE NAME = D876A91-Shr-DrainProf15.DGN

USER NAME = jmdilet
 PLOT SCALE = 1/58
 PLOT DATE = 4/20/11

DESIGNED - JWM	REVISED - 6/7/11 ADDENDUM 1
DRAWN - JWM	REVISED -
CHECKED - MBL	REVISED -
DATE - 3/18/11	REVISED -

**STATE OF ILLINOIS
DEPARTMENT OF TRANSPORTATION**

**DRAINAGE PROFILE
CHOUTEAU PLACE ROAD**

SCALE: 1"=(H)50'(V)5' SHEET NO. 15 OF 15 SHEETS STA. 167+00 TO STA. 181+00

F.A.I. RTE. 270	SECTION 60-1B-1	COUNTY MADISON	TOTAL SHEETS 712	SHEET NO. 286
CONTRACT NO. 76A91			ILLINOIS FED. AID PROJECT	