


FINAL SURVEY	SURVEYED	DATE
NOTE BOOK	PLOTTED	BY
NO.	TEMPLATE	
	AREAS CHECKED	

ORIGINAL SURVEY	SURVEYED	DATE
NOTE BOOK	PLOTTED	BY
NO.	TEMPLATE	
	AREAS CHECKED	

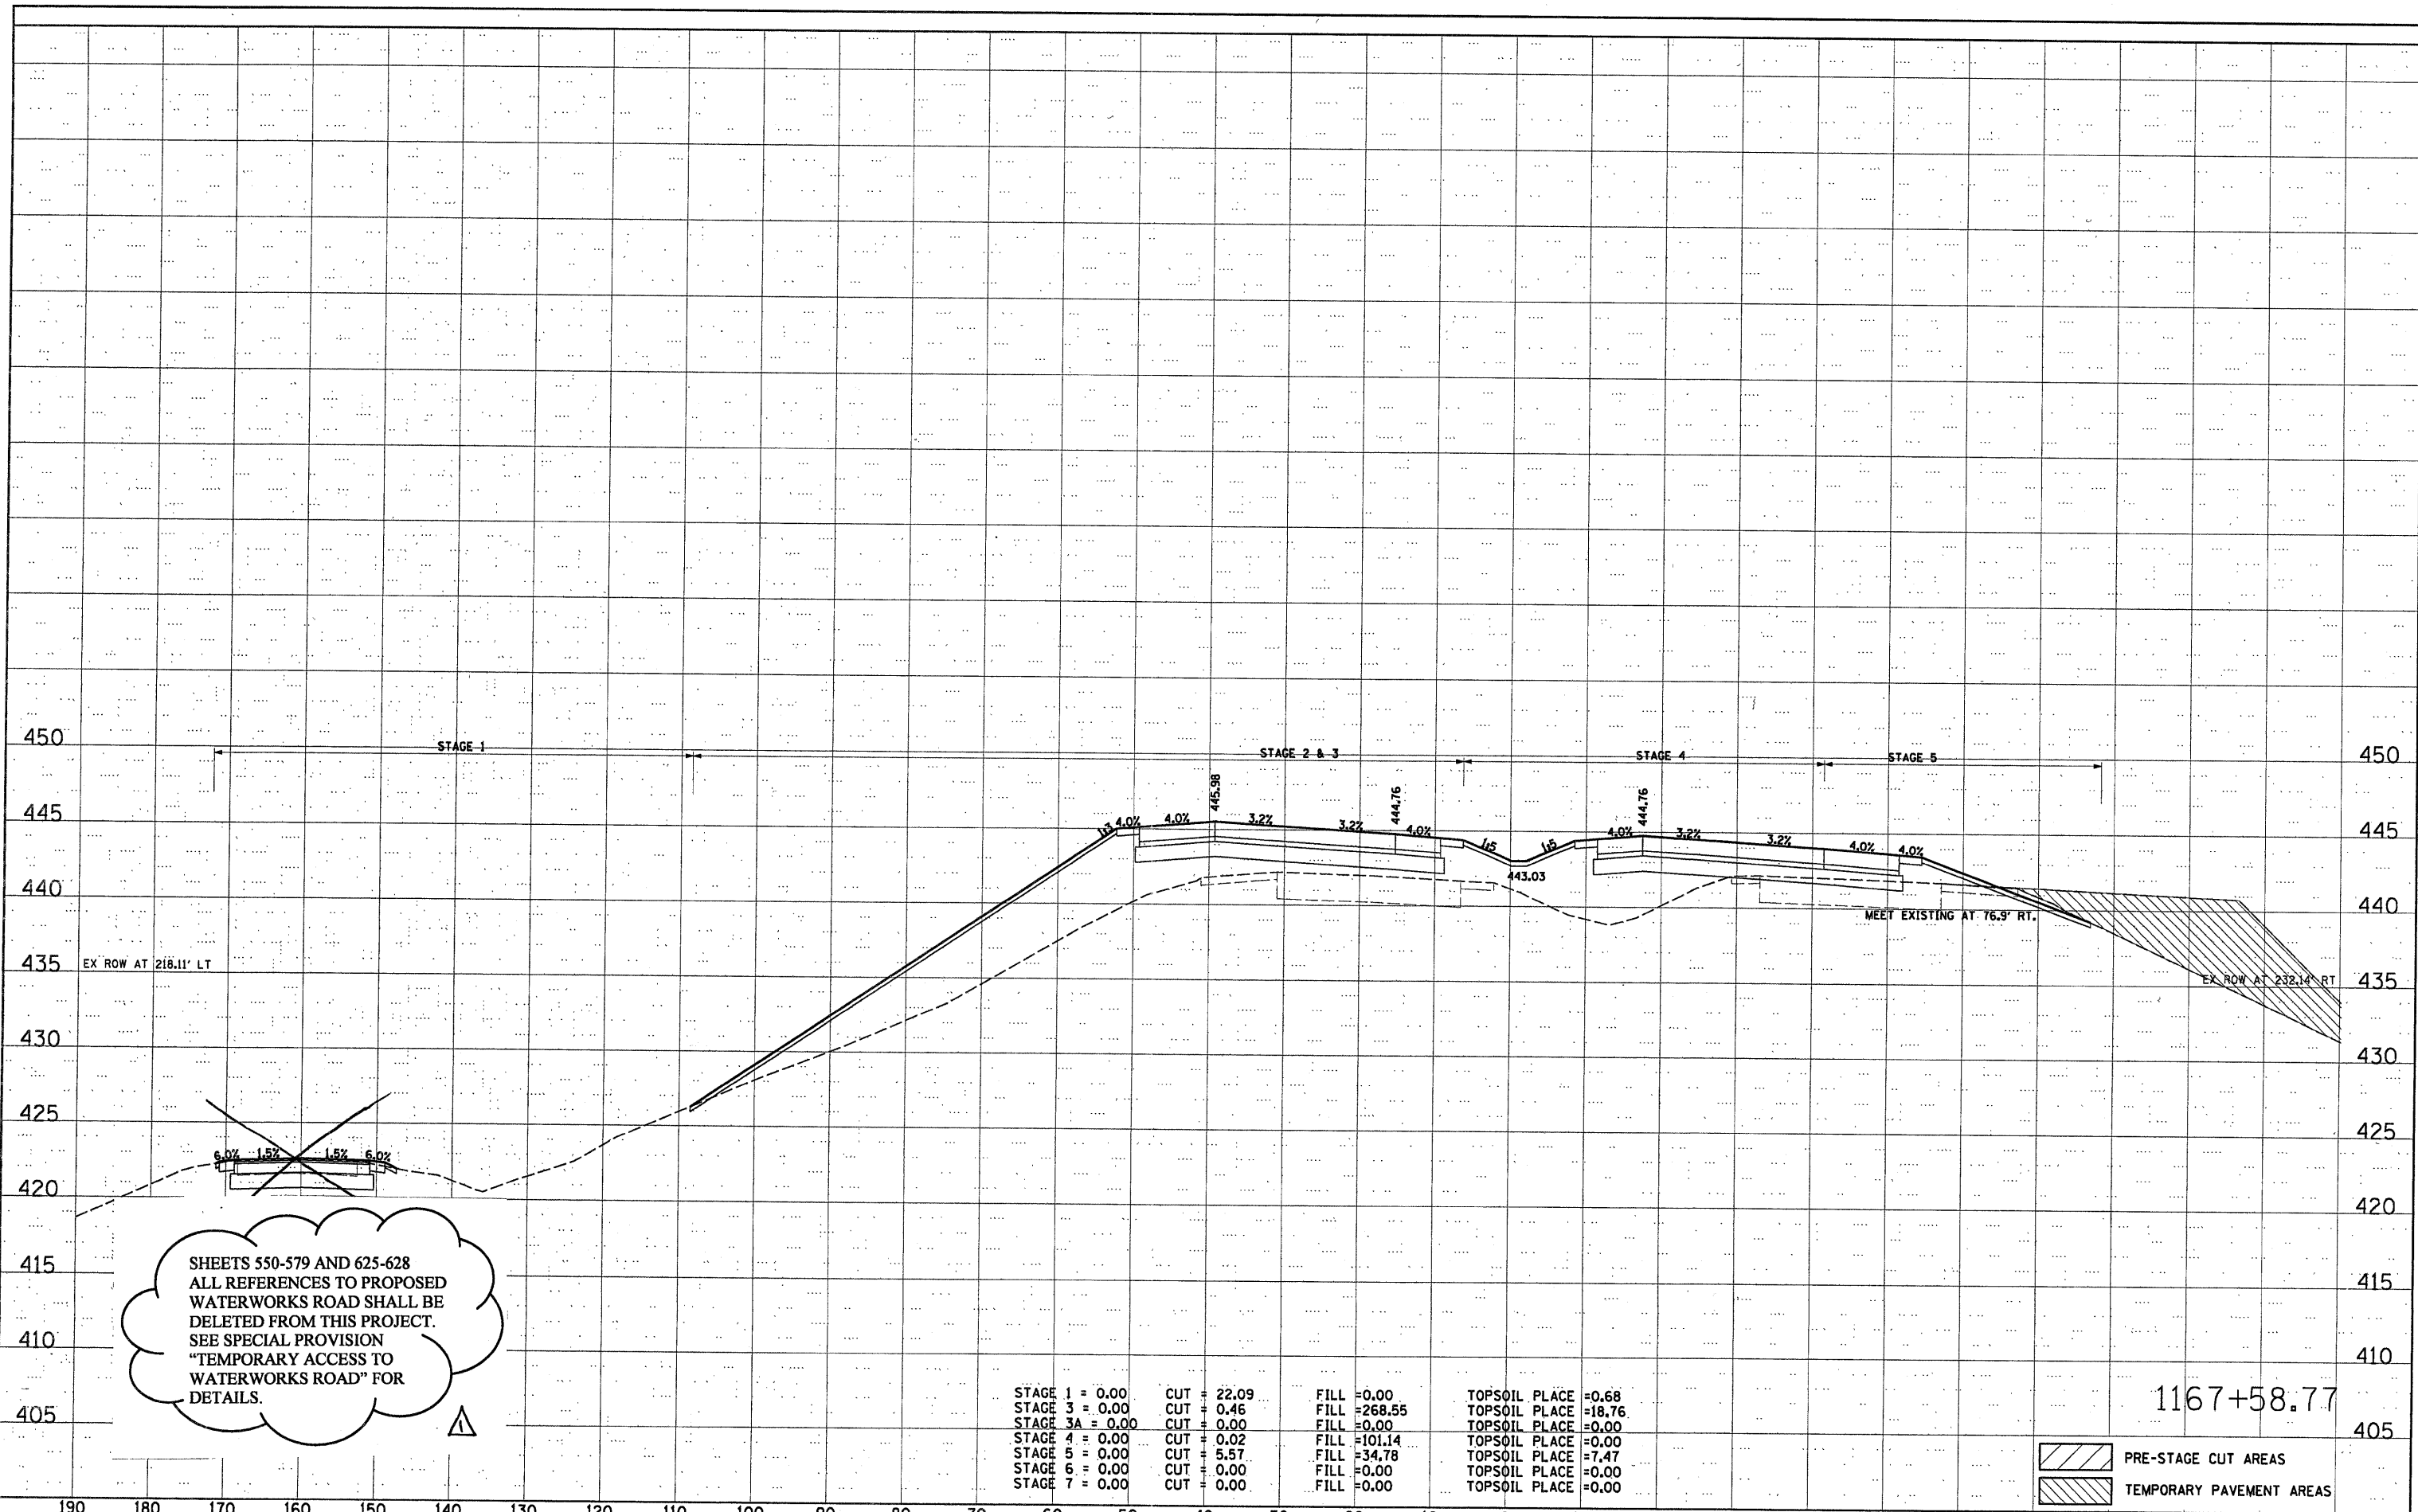

SHEETS 550-579 AND 625-628  
ALL REFERENCES TO PROPOSED  
WATERWORKS ROAD SHALL BE  
DELETED FROM THIS PROJECT.  
SEE SPECIAL PROVISION  
"TEMPORARY ACCESS TO  
WATERWORKS ROAD" FOR  
DETAILS.

STAGE 1 = 0.00	CUT = 22.09	FILL = 0.00	TOPSOIL PLACE = 0.68
STAGE 3 = 0.00	CUT = 0.46	FILL = 268.55	TOPSOIL PLACE = 18.76
STAGE 3A = 0.00	CUT = 0.00	FILL = 0.00	TOPSOIL PLACE = 0.00
STAGE 4 = 0.00	CUT = 0.02	FILL = 101.14	TOPSOIL PLACE = 0.00
STAGE 5 = 0.00	CUT = 5.57	FILL = 34.78	TOPSOIL PLACE = 7.47
STAGE 6 = 0.00	CUT = 0.00	FILL = 0.00	TOPSOIL PLACE = 0.00
STAGE 7 = 0.00	CUT = 0.00	FILL = 0.00	TOPSOIL PLACE = 0.00

PRE-STAGE CUT AREAS  
 TEMPORARY PAVEMENT AREAS

1167+58.77