


FINAL SURVEY NO.	SURVEYED	BY	DATE
NOTE BOOK NO.	PLOTTED		
	TEMPLATE		
	AREAS CHECKED		

ORIGINAL SURVEY NO.	SURVEYED	BY	DATE
	PLOTTED		
	TEMPLATE		
	AREAS CHECKED		

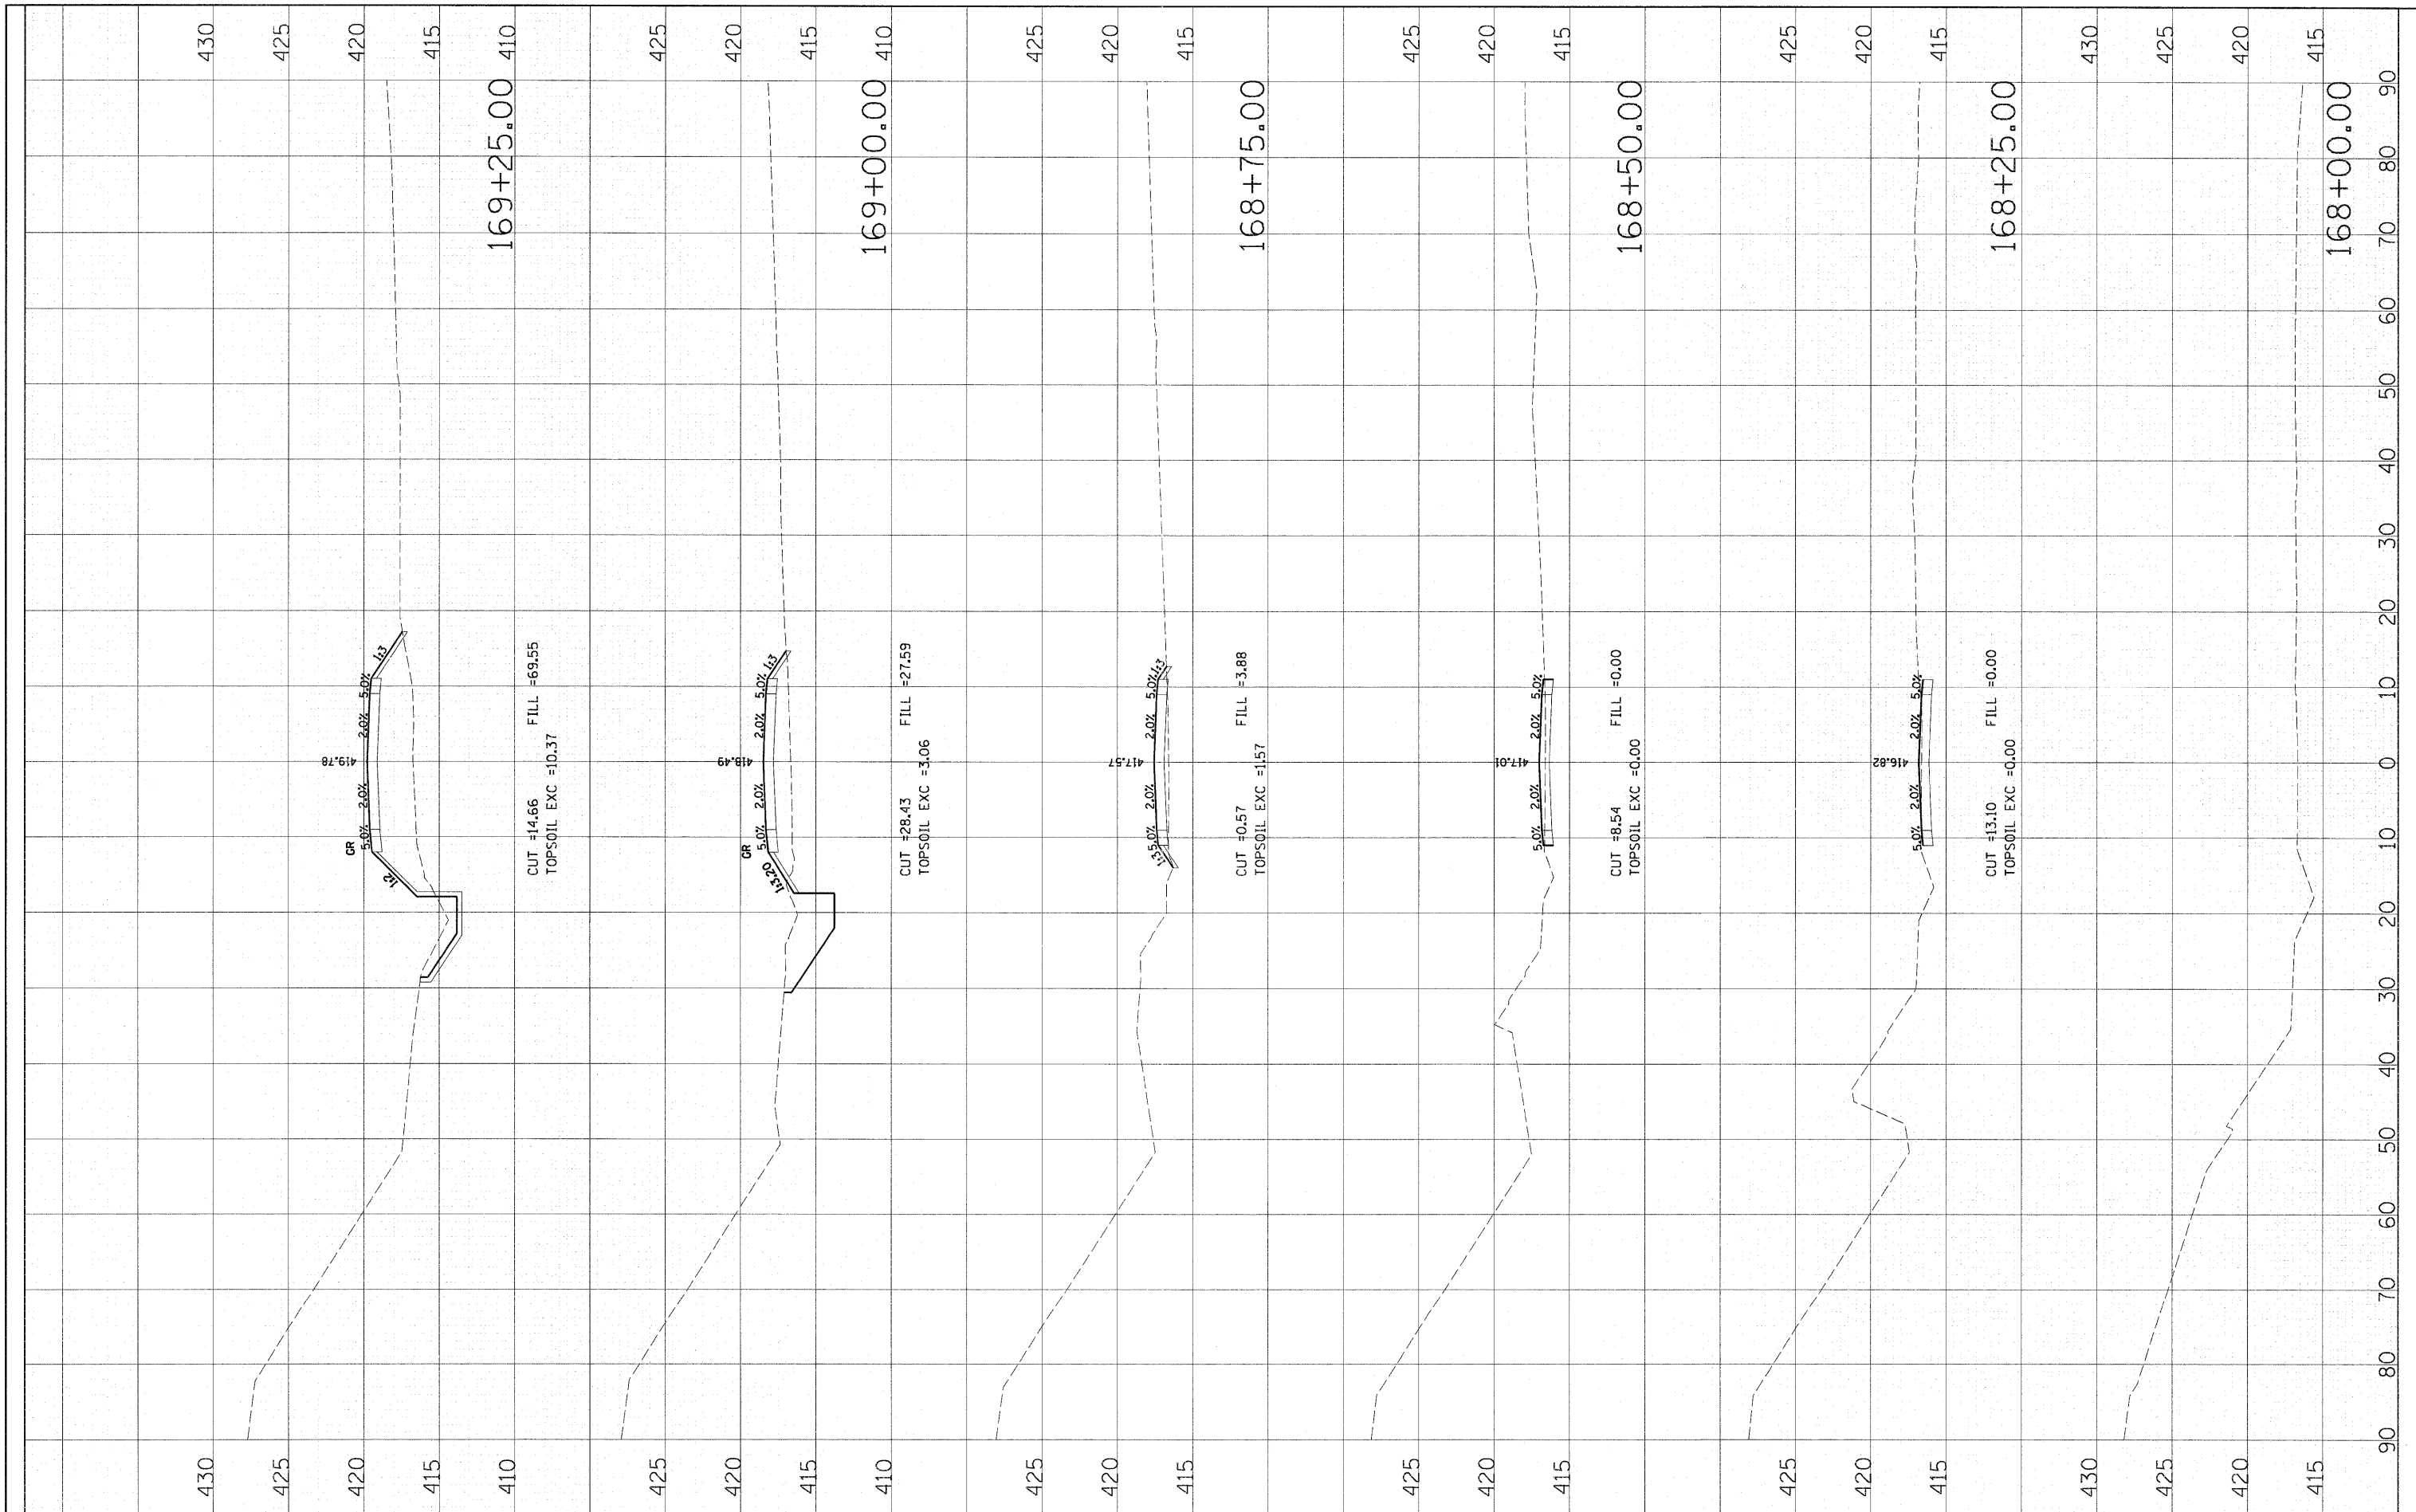

FILE NAME = D876091-sht-xs-cho.dgn
 USER NAME = bhenrich
 DESIGNED SJM
 DRAWN BAH
 PLOT SCALE = #SCALE#
 PLOT DATE = 6/26/2011

CHECKED -
 DATE -

REVISED - REVISED ENTIRE SHEET
 REVISED - 6/7/11 ADDENDUM
 REVISED -
 REVISED -

STATE OF ILLINOIS
 DEPARTMENT OF TRANSPORTATION

CROSS SECTIONS
 CHOUTEAU PLACE ROAD

SCALE: SHEET NO. OF SHEETS 168+00.00 169+25.00

F.A.I. RTE. 270	SECTION 60-1B-1	COUNTY MADISON	TOTAL SHEETS 712	SHEET NO. 629
CONTRACT NO. 76A91				
ILLINOIS FED. AID PROJECT				