


FINAL SURVEY	SURVEYED	BY	DATE
NOTE BOOK NO.	PLOTTED		
	TEMPLATE		
	AREAS CHECKED		

ORIGINAL SURVEY	SURVEYED	BY	DATE
NOTE BOOK NO.	PLOTTED		
	TEMPLATE		
	AREAS CHECKED		

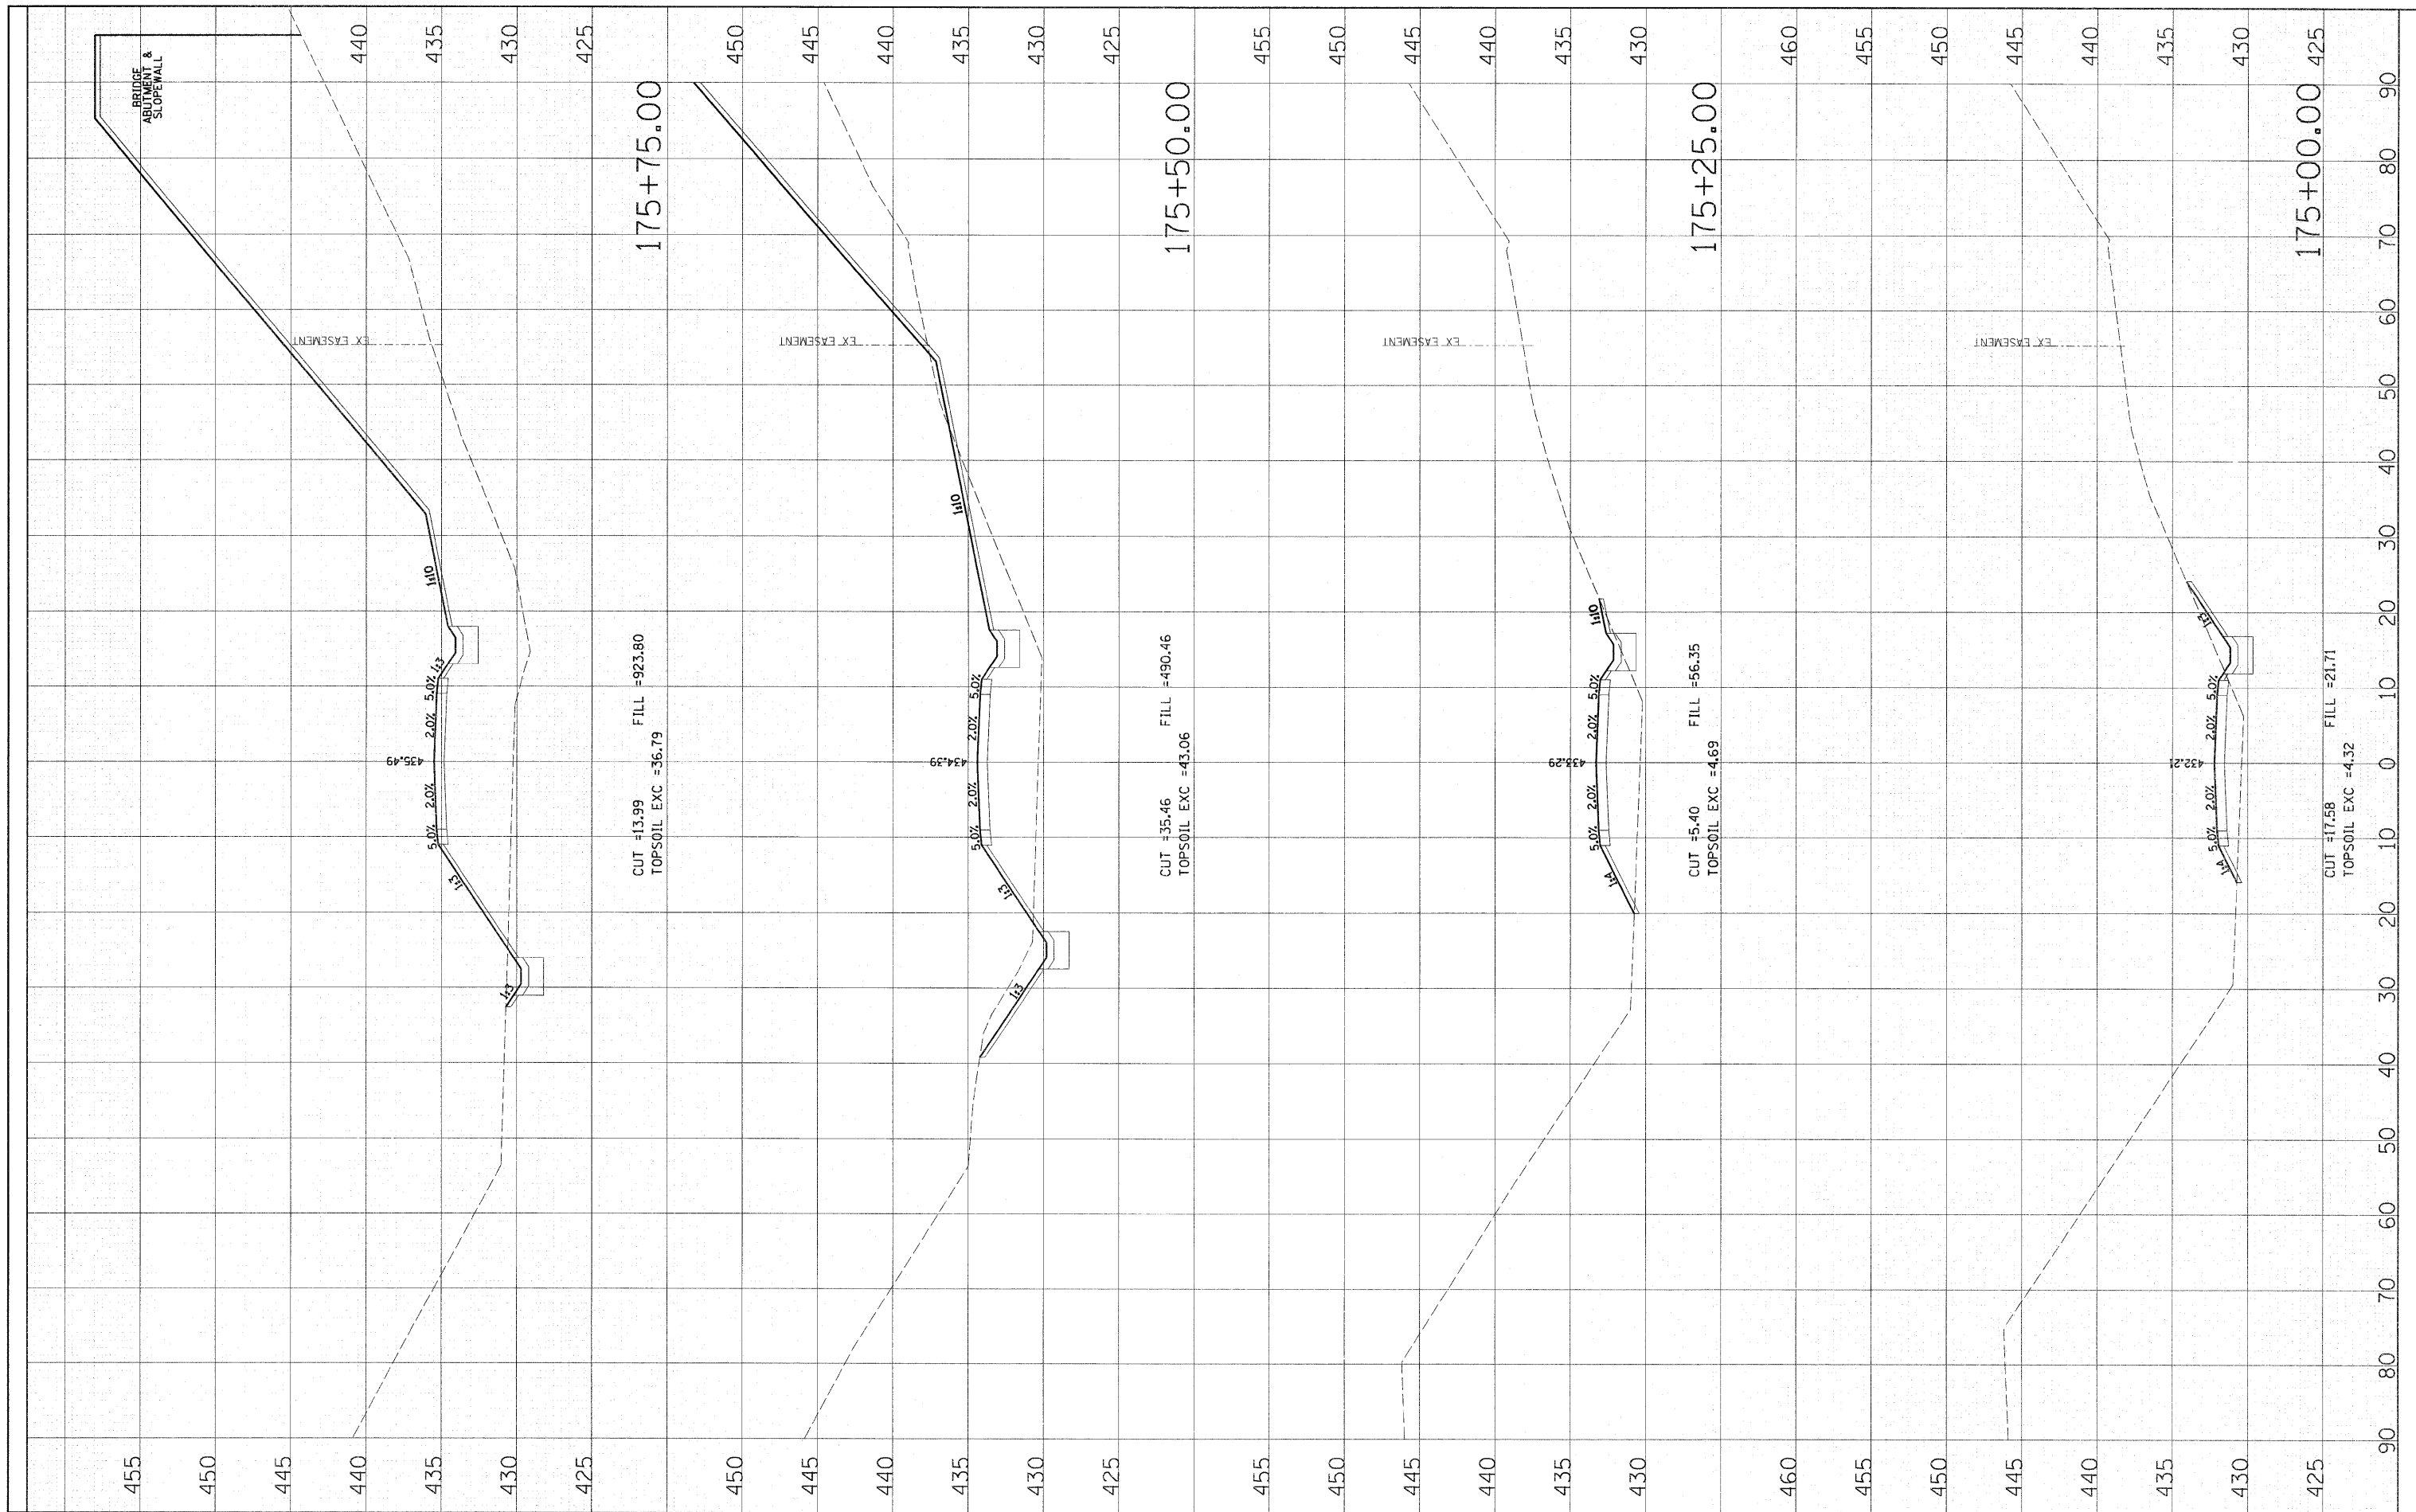

FILE NAME = D876091-shs-x8-cho.dgn

USER NAME = bhennrich
 DESIGNED SJM
 DRAWN BAH
 CHECKED -
 DATE -

REVISD - NEW SHEET
 REVISD - 6/7/11 ADDENDUM
 REVISD -
 REVISD -

STATE OF ILLINOIS
 DEPARTMENT OF TRANSPORTATION

CROSS SECTIONS
 CHOUTEAU PLACE ROAD

SCALE: SHEET NO. OF SHEETS 175+00.00 175+75.00

F.A.J. RTE. 270 SECTION 60-1B-1 COUNTY MADISON TOTAL SHEETS 712 SHEET NO. 632C CONTRACT NO. 76A91 ILLINOIS FED. AID PROJECT

CUT = 13.99 FILL = 923.80 TOPSOIL EXC = 36.79
 CUT = 35.46 FILL = 490.46 TOPSOIL EXC = 43.06
 CUT = 5.40 FILL = 56.35 TOPSOIL EXC = 4.69
 CUT = 17.58 FILL = 21.71 TOPSOIL EXC = 4.32