


FINAL SURVEY	SURVEYED	BY	DATE
NOTE BOOK NO.	PLOTTED		
	TEMPLATE		
	AREAS CHECKED		

ORIGINAL SURVEY	SURVEYED	BY	DATE
NOTE BOOK NO.	PLOTTED		
	TEMPLATE		
	AREAS CHECKED		

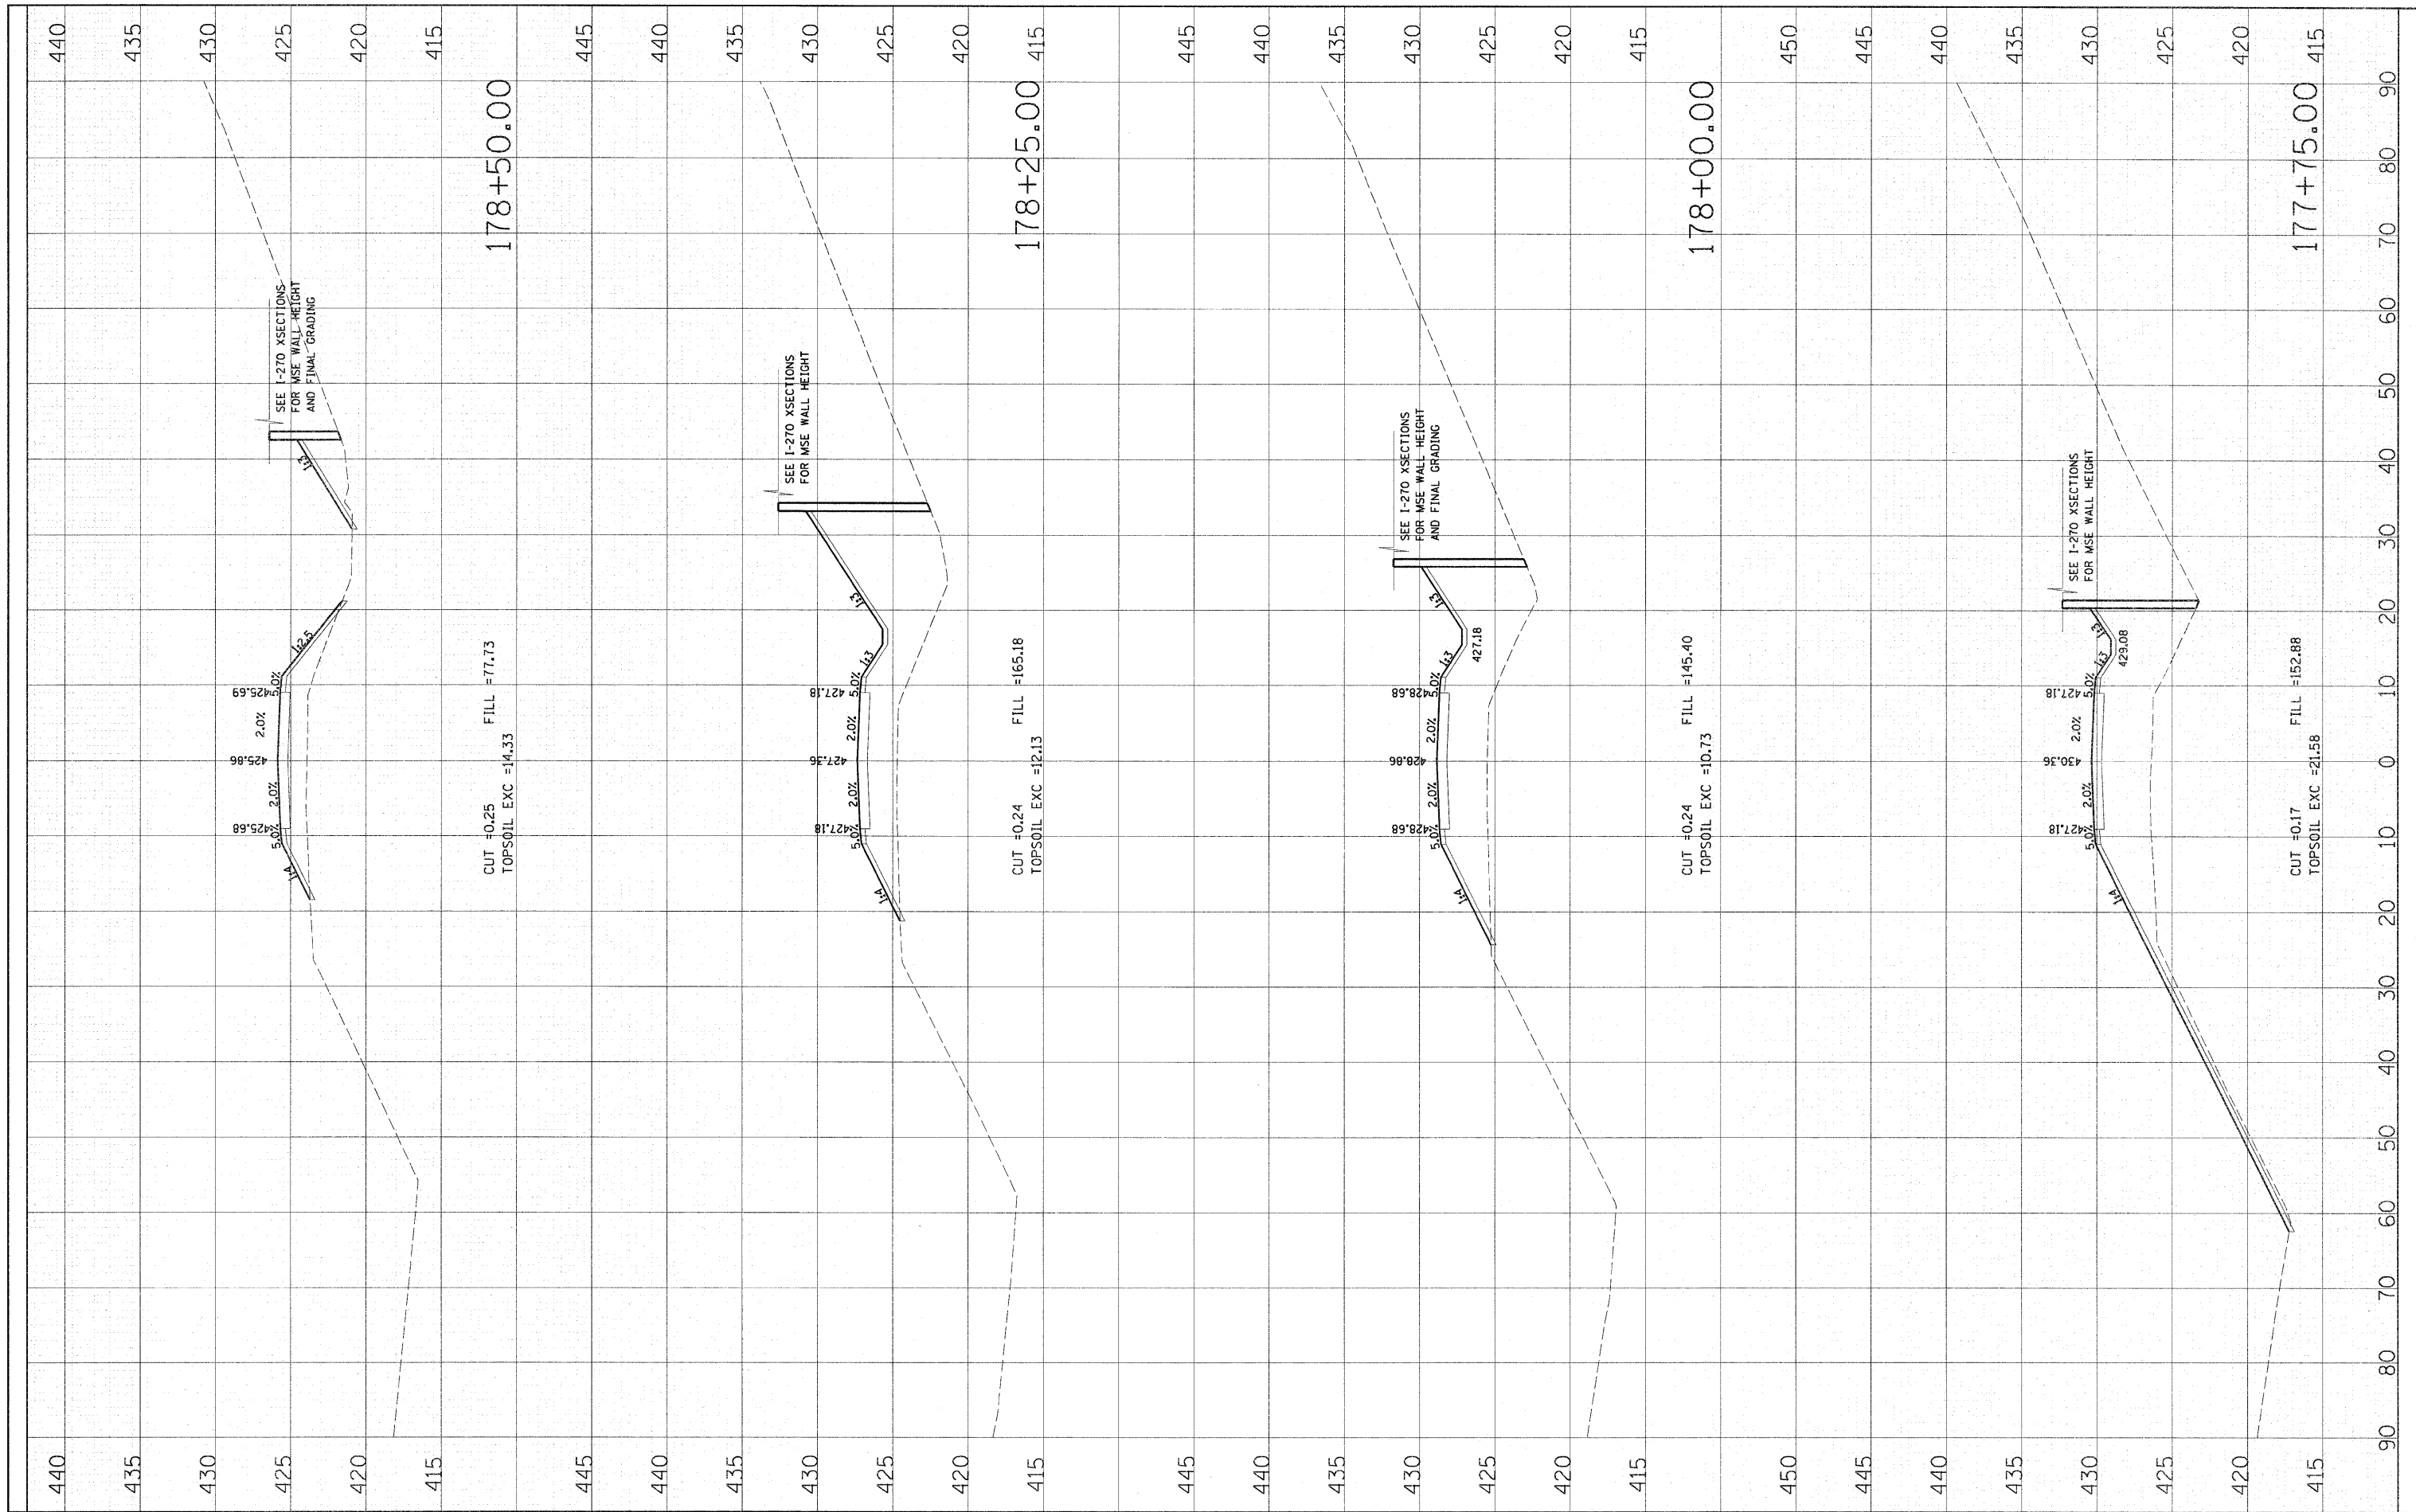

FILE NAME = 0876091-sht-xs-cho.dgn
 USER NAME = bhenrich
 DESIGNED SJM
 DRAWN BAH
 CHECKED -
 DATE -

PLOT SCALE = #SCALE#
 PLOT DATE = 5/26/2011

REVISIONS:
 REVISION 1 - NEW SHEET
 REVISION 2 - 6/7/11 ADDENDUM

STATE OF ILLINOIS
 DEPARTMENT OF TRANSPORTATION

CROSS SECTIONS
 CHOUTEAU PLACE ROAD

SCALE: SHEET NO. OF SHEETS 177+75.00 178+50.00

F.A.I. RTE. 270	SECTION 60-1B-1	COUNTY MAOISON	TOTAL SHEETS 712	SHEET NO. 632F
CONTRACT NO. 76A91			ILLINOIS FED. AID PROJECT	