


| | | | |
|---------------|---------------|----|------|
| FINAL SURVEY | SURVEYED | BY | DATE |
| NOTE BOOK NO. | PLOTTED | | |
| | TEMPLATE | | |
| | AREAS CHECKED | | |

| | | | |
|-----------------|---------------|----|------|
| ORIGINAL SURVEY | SURVEYED | BY | DATE |
| NOTE BOOK NO. | PLOTTED | | |
| | TEMPLATE | | |
| | AREAS CHECKED | | |

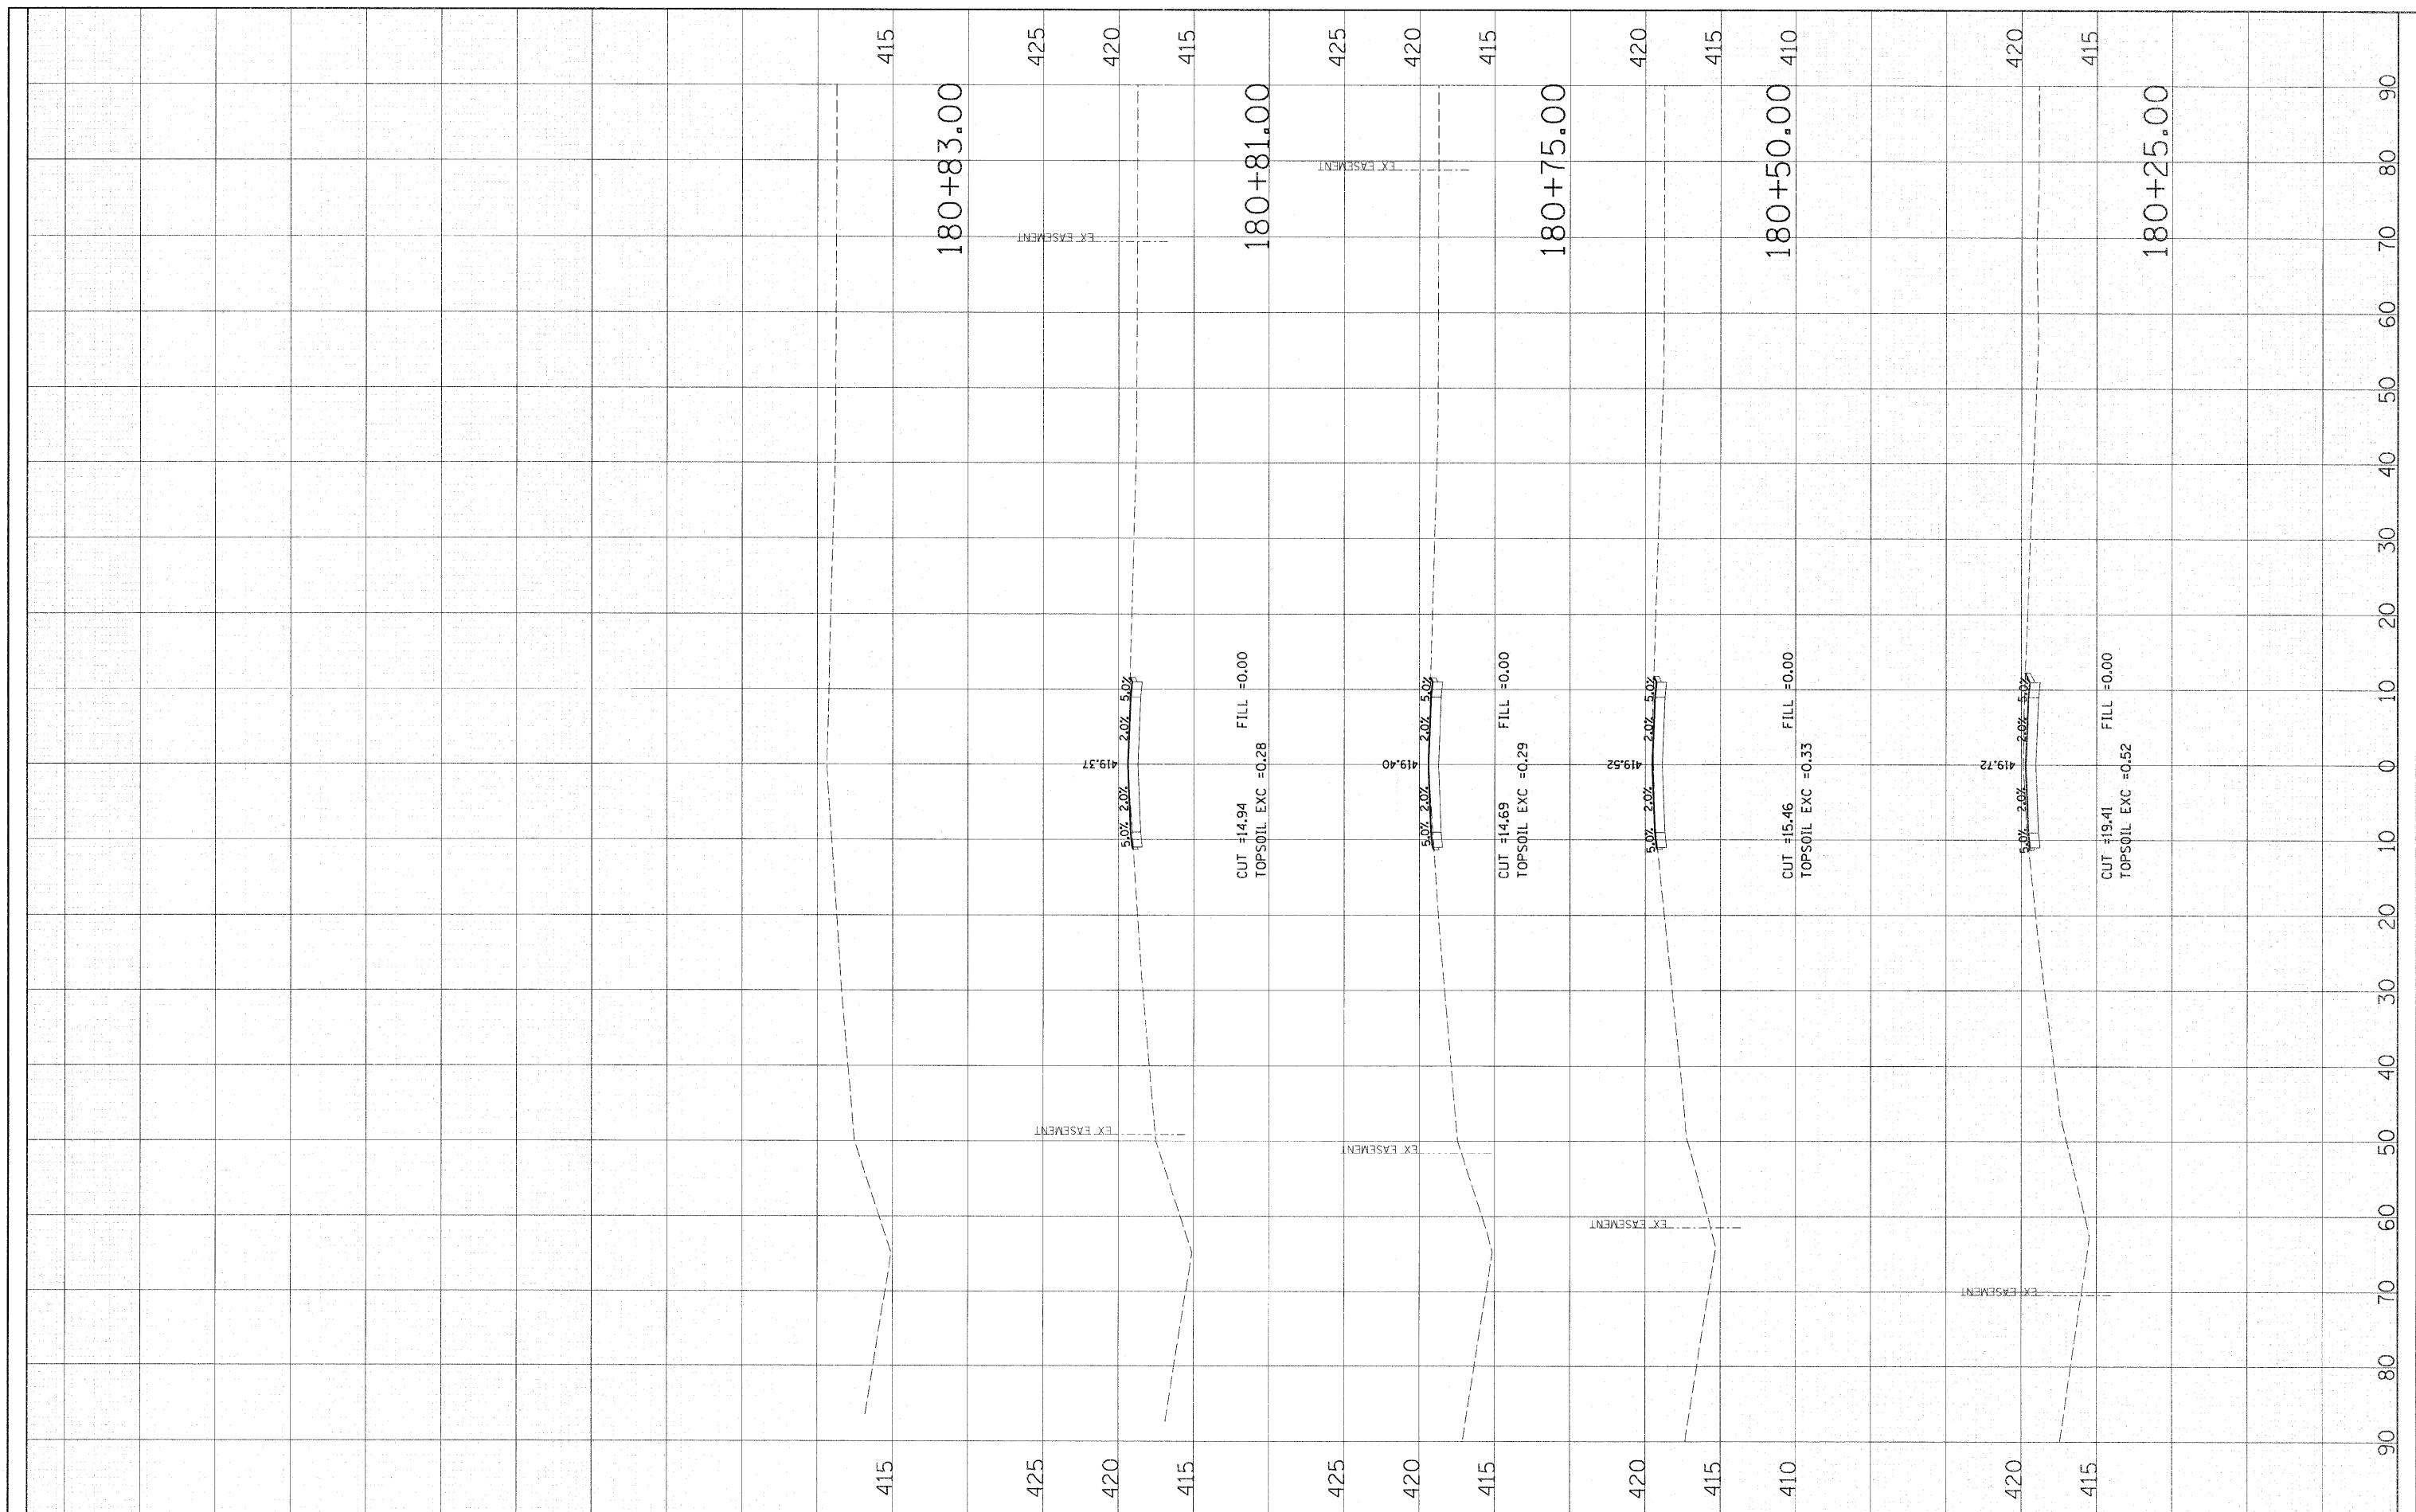

FILE NAME = D876091-shr-xr-cho.dgn

USER NAME = bhenrich
 DESIGNED SJM
 DRAWN BAH
 CHECKED -
 DATE -
 PLOT SCALE = #SCALE#
 PLOT DATE = 5/26/2011

REVISOR - NEW SHEET
 REVISOR - 6/7/11 ADDENDUM
 REVISOR -
 REVISOR -

**STATE OF ILLINOIS
 DEPARTMENT OF TRANSPORTATION**

**CROSS SECTIONS
 CHOUTEAU PLACE ROAD**
 SCALE: SHEET NO. OF SHEETS 180+50.00 181+00.00

| | | | | |
|-----------------------------|-----------------|----------------|------------------|----------------|
| F.A.I. RTE. 270 | SECTION 60-1B-1 | COUNTY MADISON | TOTAL SHEETS 712 | SHEET NO. 632H |
| CONTRACT NO. 76A91 | | | | |
| [ILLINOIS] FED. AID PROJECT | | | | |