


FINAL SURVEY	SURVEYED	BY	DATE
NOTE BOOK	PLOTTED		
NO.	TEMPLATE		
	AREAS CHECKED		

ORIGINAL SURVEY	SURVEYED	BY	DATE
NOTE BOOK	PLOTTED		
NO.	TEMPLATE		
	AREAS CHECKED		

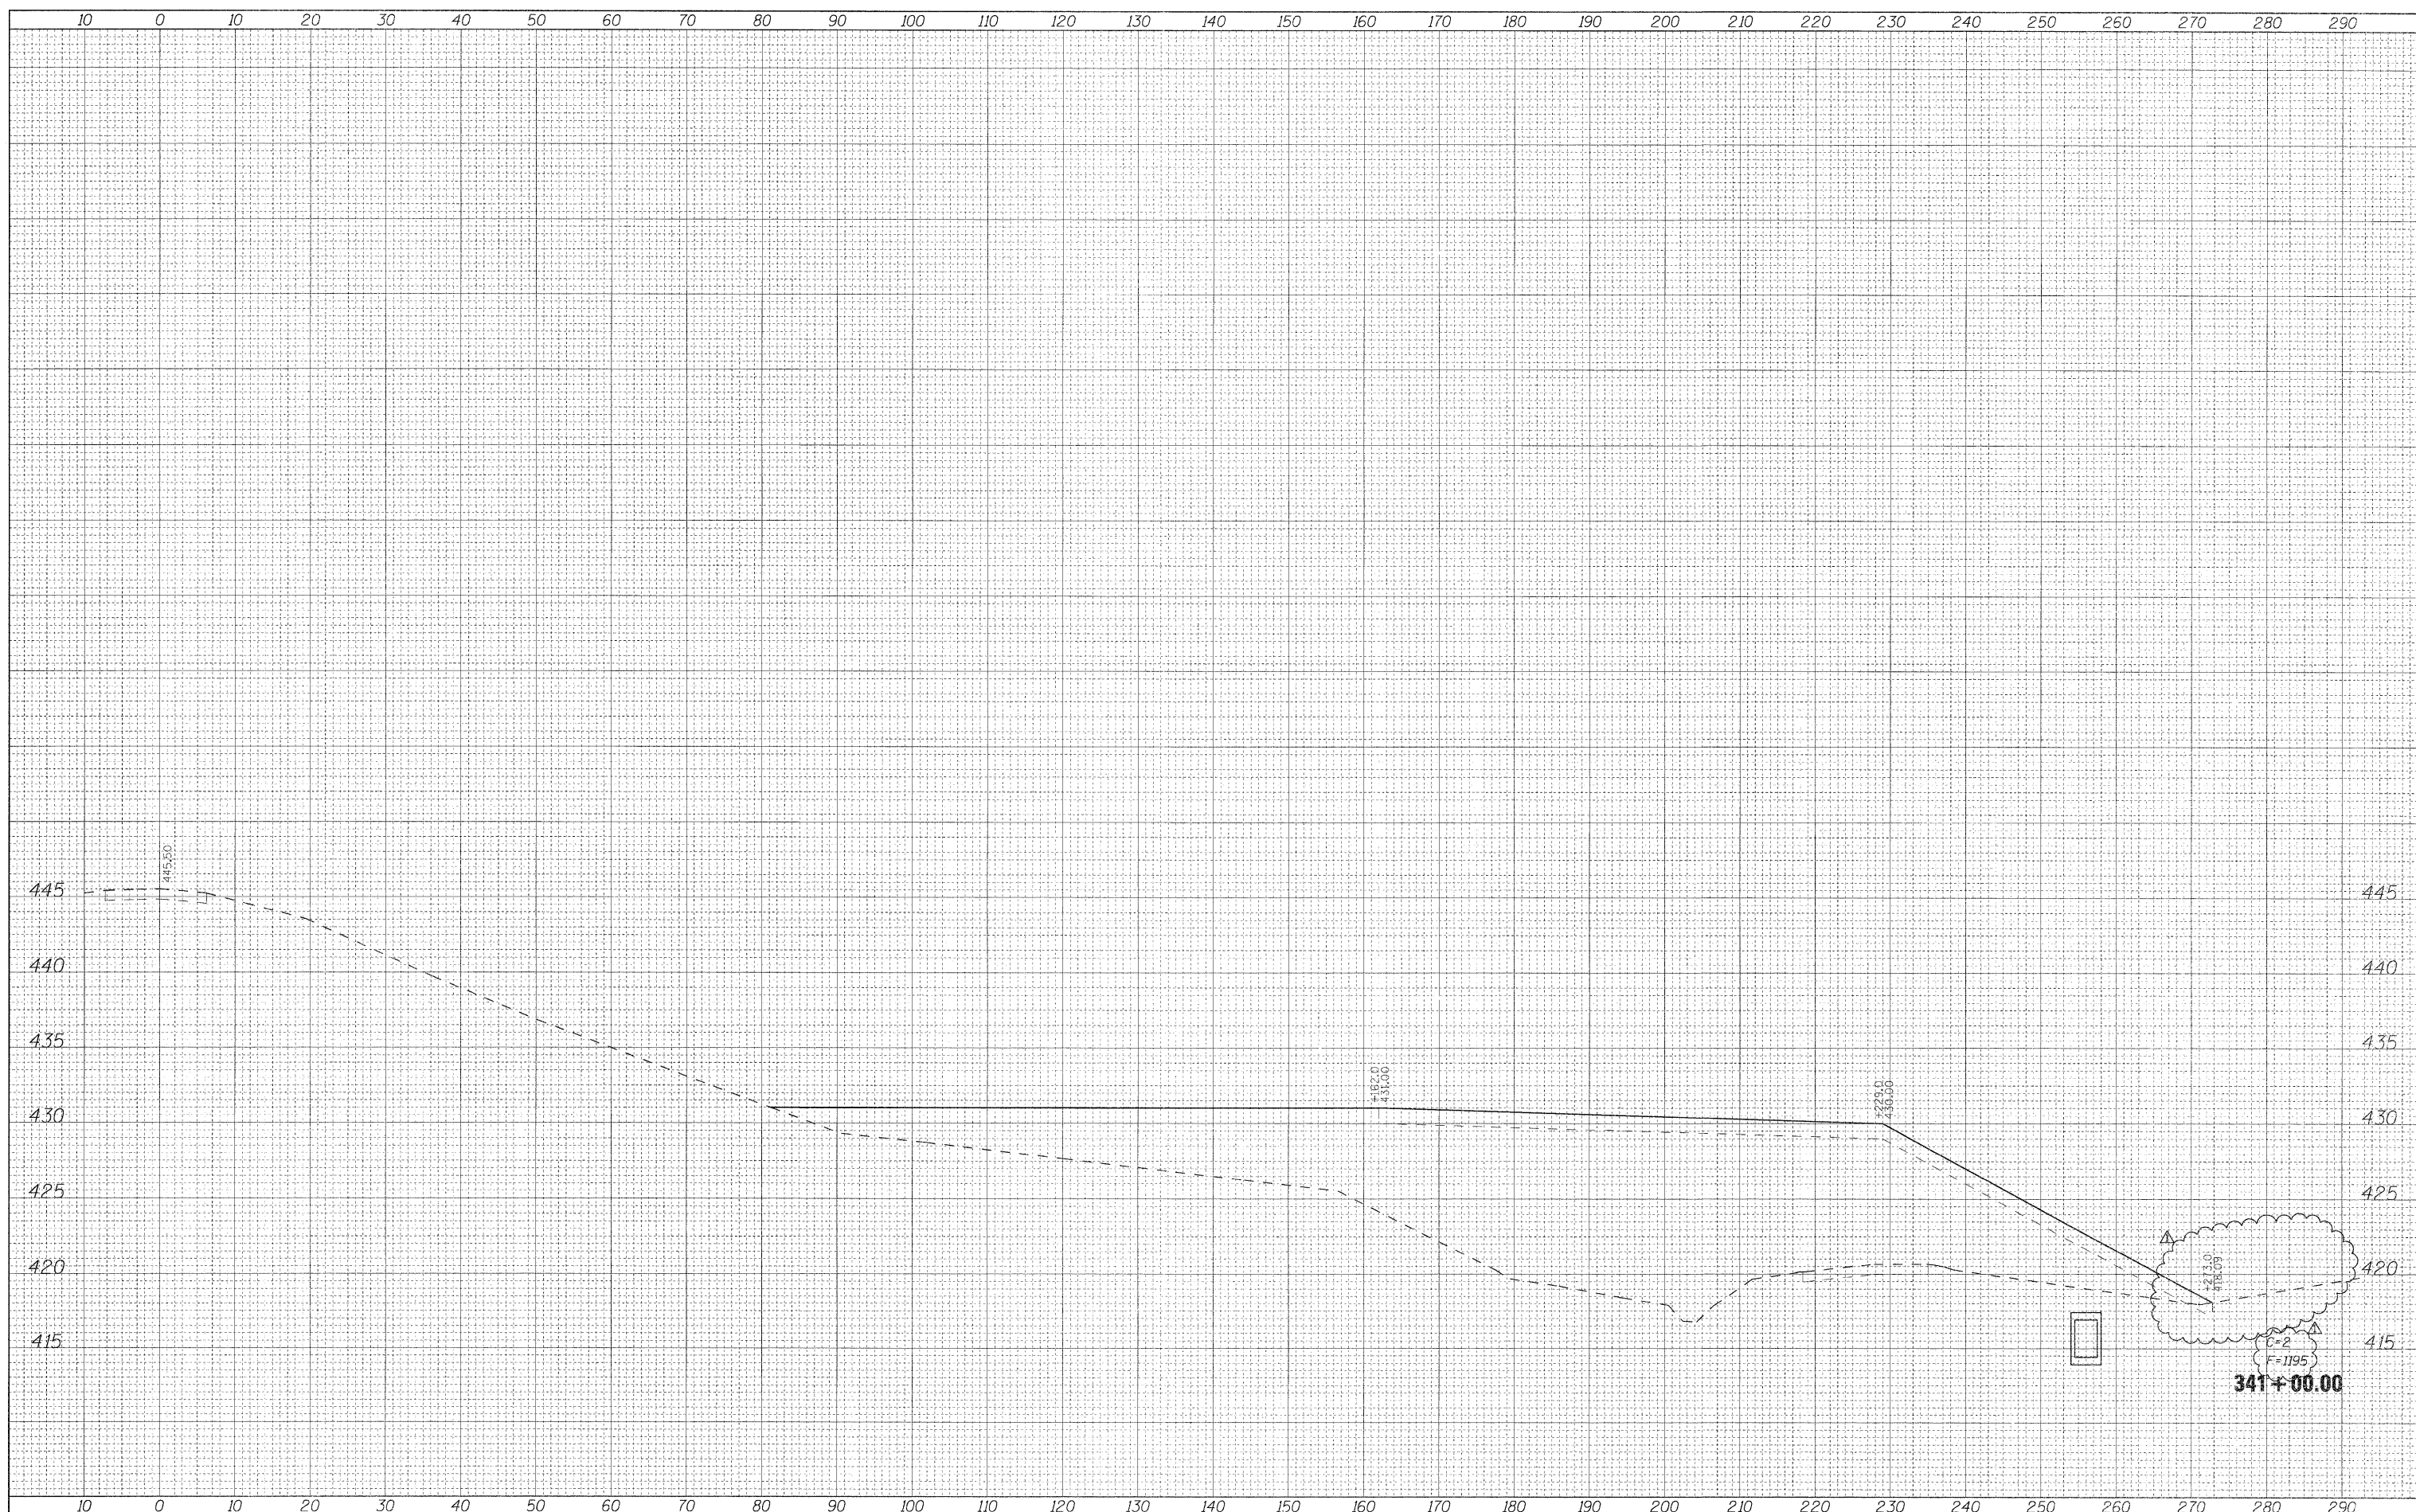

FILE NAME = D876A91-Sht-XSSht-RLLE-01.dgn
VOLKERT

USER NAME = untitled
 DESIGNED - CLS
 DRAWN - MAM
 CHECKED - CLS
 DATE - 5/16/2011
 PLOT SCALE = 10.0000' / IN.
 PLOT DATE = 5/20/2011

REVISI
 6/7/11 ADDENDUM
 REVISI
 REVISI
 REVISI

**STATE OF ILLINOIS
 DEPARTMENT OF TRANSPORTATION**

**CROSS SECTIONS
 RELOCATED LEVEE - STAGE L1**

SCALE: 1"=(H)0'(V)5' SHEET NO. 5 OF 19 SHEETS STA. 341+00.00 TO STA. 341+00.00

F.A.I. RTE. 270	SECTION 60-1B-1	COUNTY MADISON	TOTAL SHEETS 712	SHEET NO. 636
CONTRACT NO. 76A91			ILLINOIS FED. AID PROJECT	