


BY	DATE
SURVEYED	
FLOTTED	
TEMPLATE	
NOTE BOOK	
NO.	
AREAS CHECKED	

BY	DATE
SURVEYED	
FLOTTED	
TEMPLATE	
NOTE BOOK	
NO.	
AREAS CHECKED	

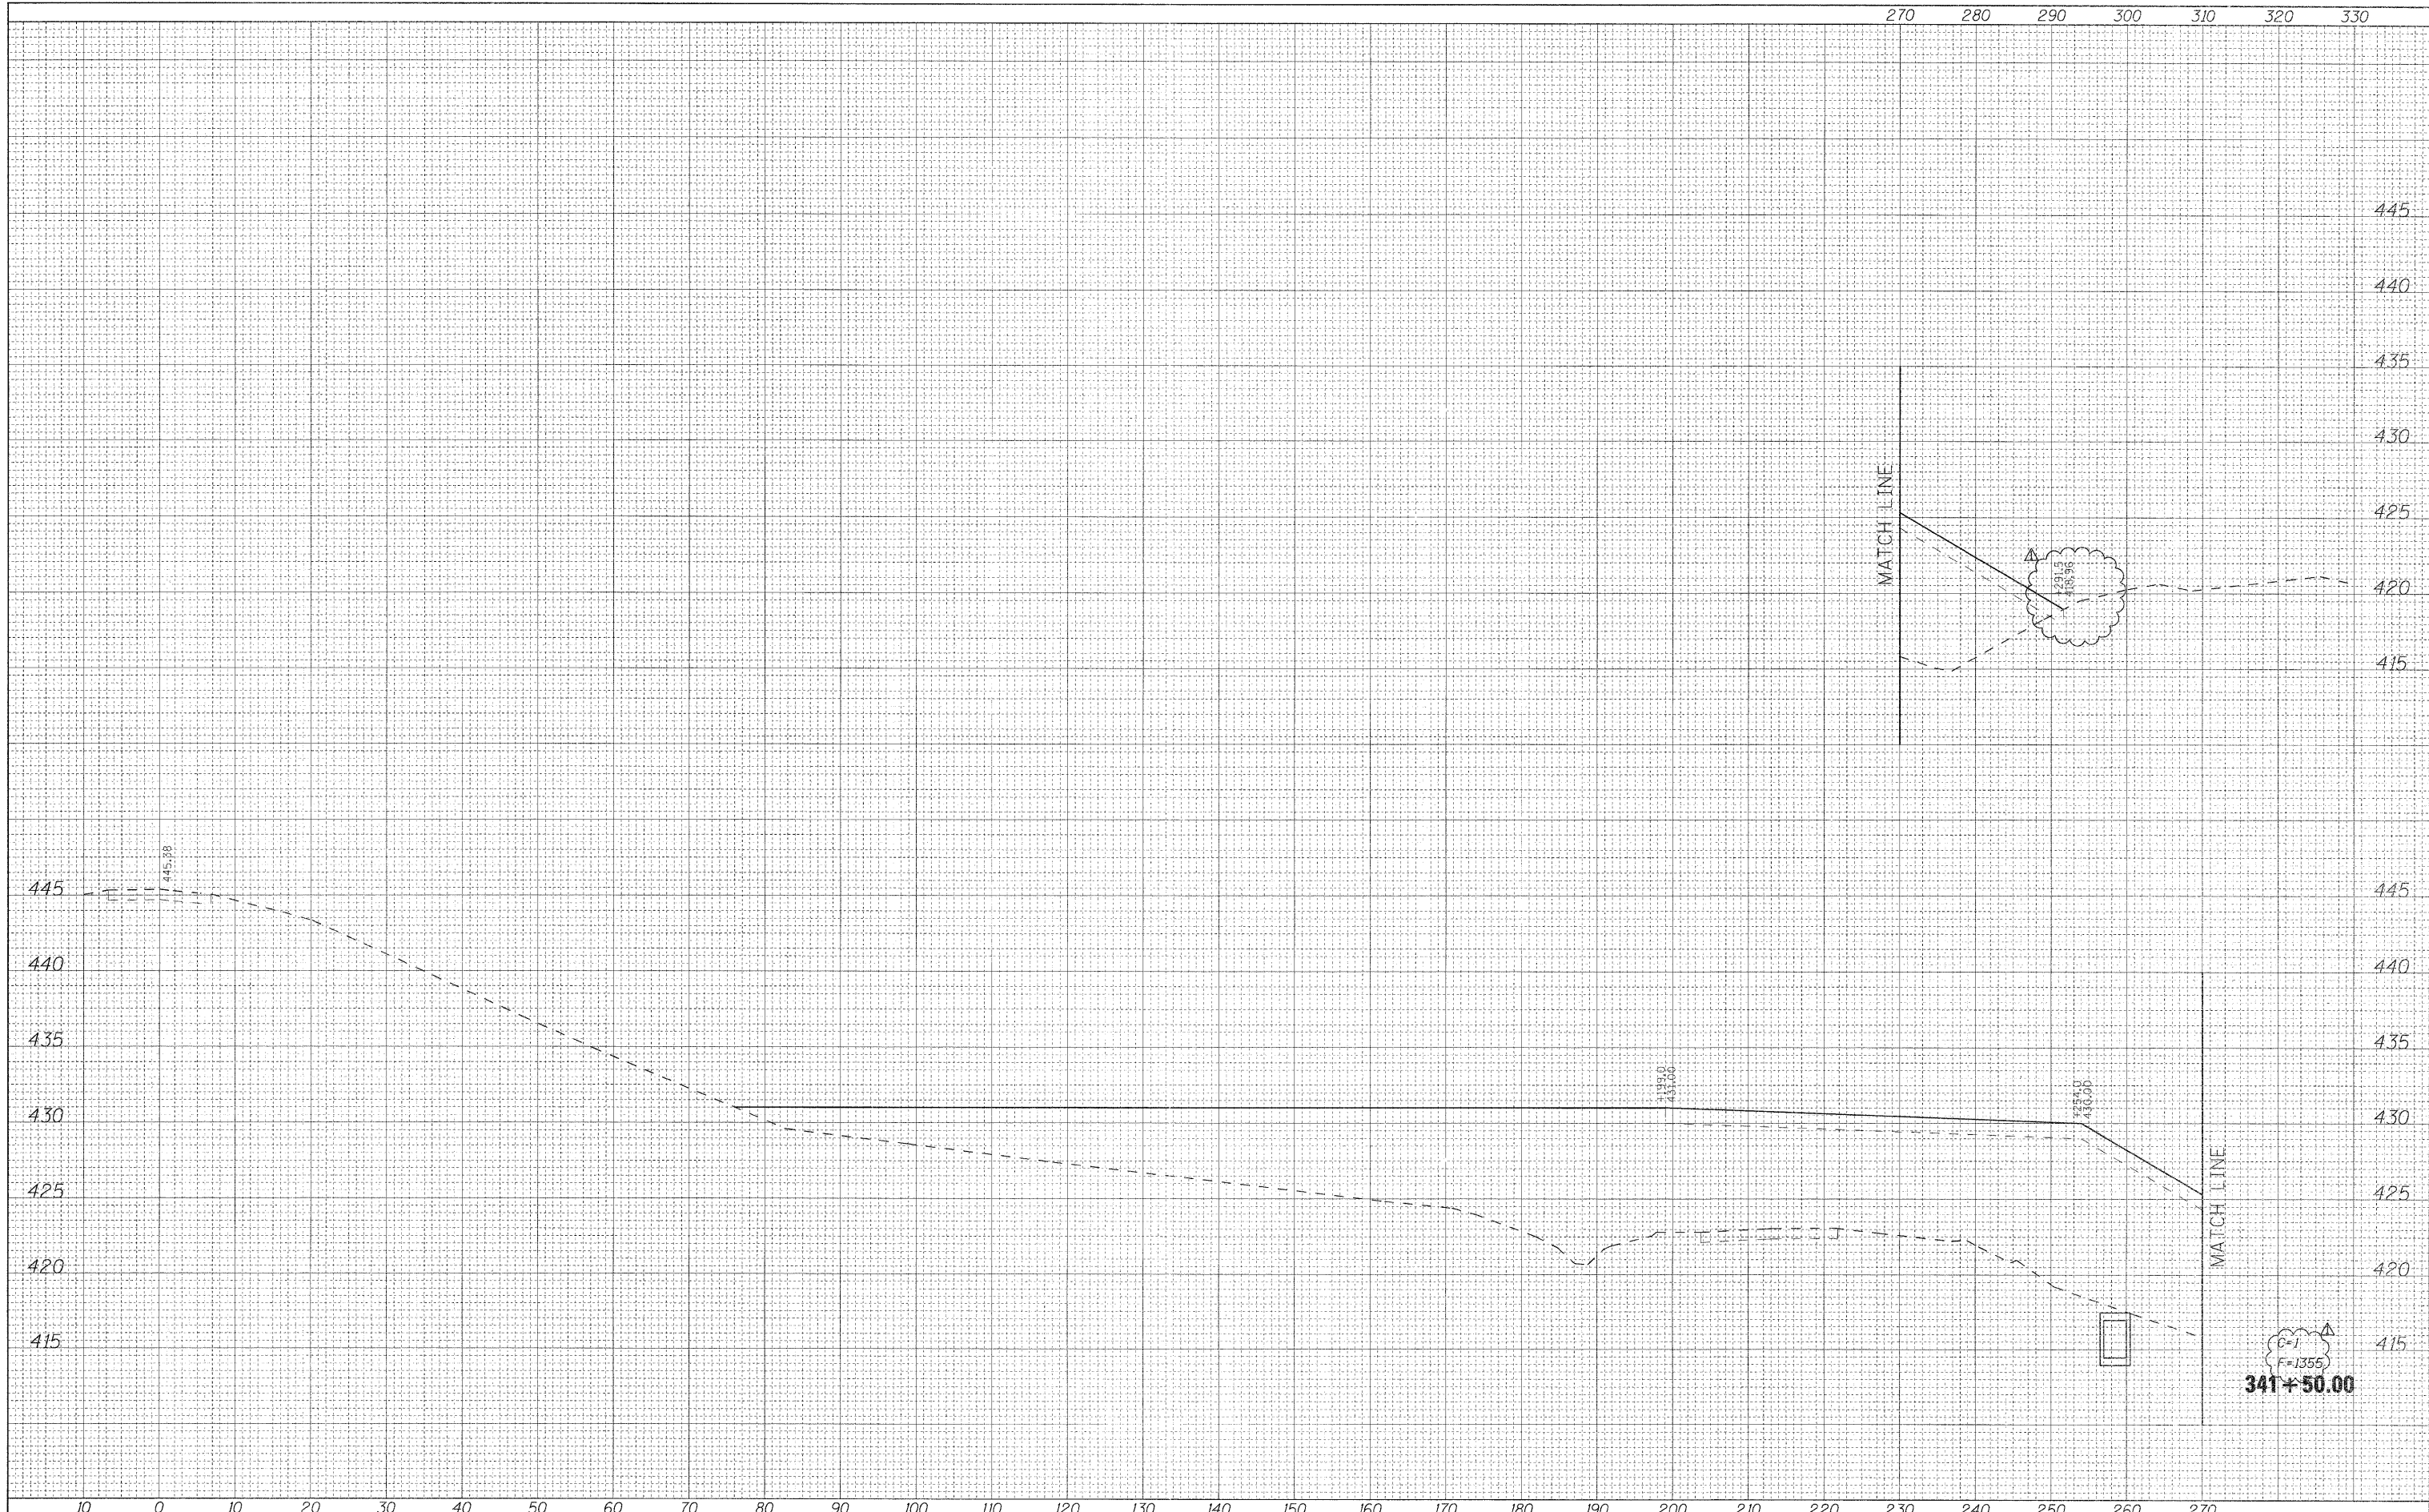

FILE NAME = D876A91-Sh1-XSSht-RLLE-01.dgn
VOLKERT

USER NAME =	untitled
DESIGNED -	C.S
DRAWN -	MAM
CHECKED -	CLS
DATE -	5/16/2011
REVISIONS	
1	6/7/11 ADDENDUM
2	
3	
4	
5	

**STATE OF ILLINOIS
DEPARTMENT OF TRANSPORTATION**

**CROSS SECTIONS
RELOCATED LEVEE - STAGE L1**

SCALE: 1"=100' (V) 1"=100' (H) SHEET NO. 7 OF 19 SHEETS STA. 341+50.00 TO STA. 341+50.00

F.A.I. RTE.	SECTION	COUNTY	TOTAL SHEETS	SHEET NO.
270	60-1B-1	MADISON	712	638
CONTRACT NO. 76A91			ILLINOIS FED. AID PROJECT	