


|               |  |
|---------------|--|
| DATE          |  |
| BY            |  |
| SURVEYED      |  |
| PLOTTED       |  |
| TEMPLATE      |  |
| NOTE BOOK     |  |
| AREAS CHECKED |  |
| NO.           |  |

|               |  |
|---------------|--|
| DATE          |  |
| BY            |  |
| SURVEYED      |  |
| PLOTTED       |  |
| TEMPLATE      |  |
| NOTE BOOK     |  |
| AREAS CHECKED |  |
| NO.           |  |

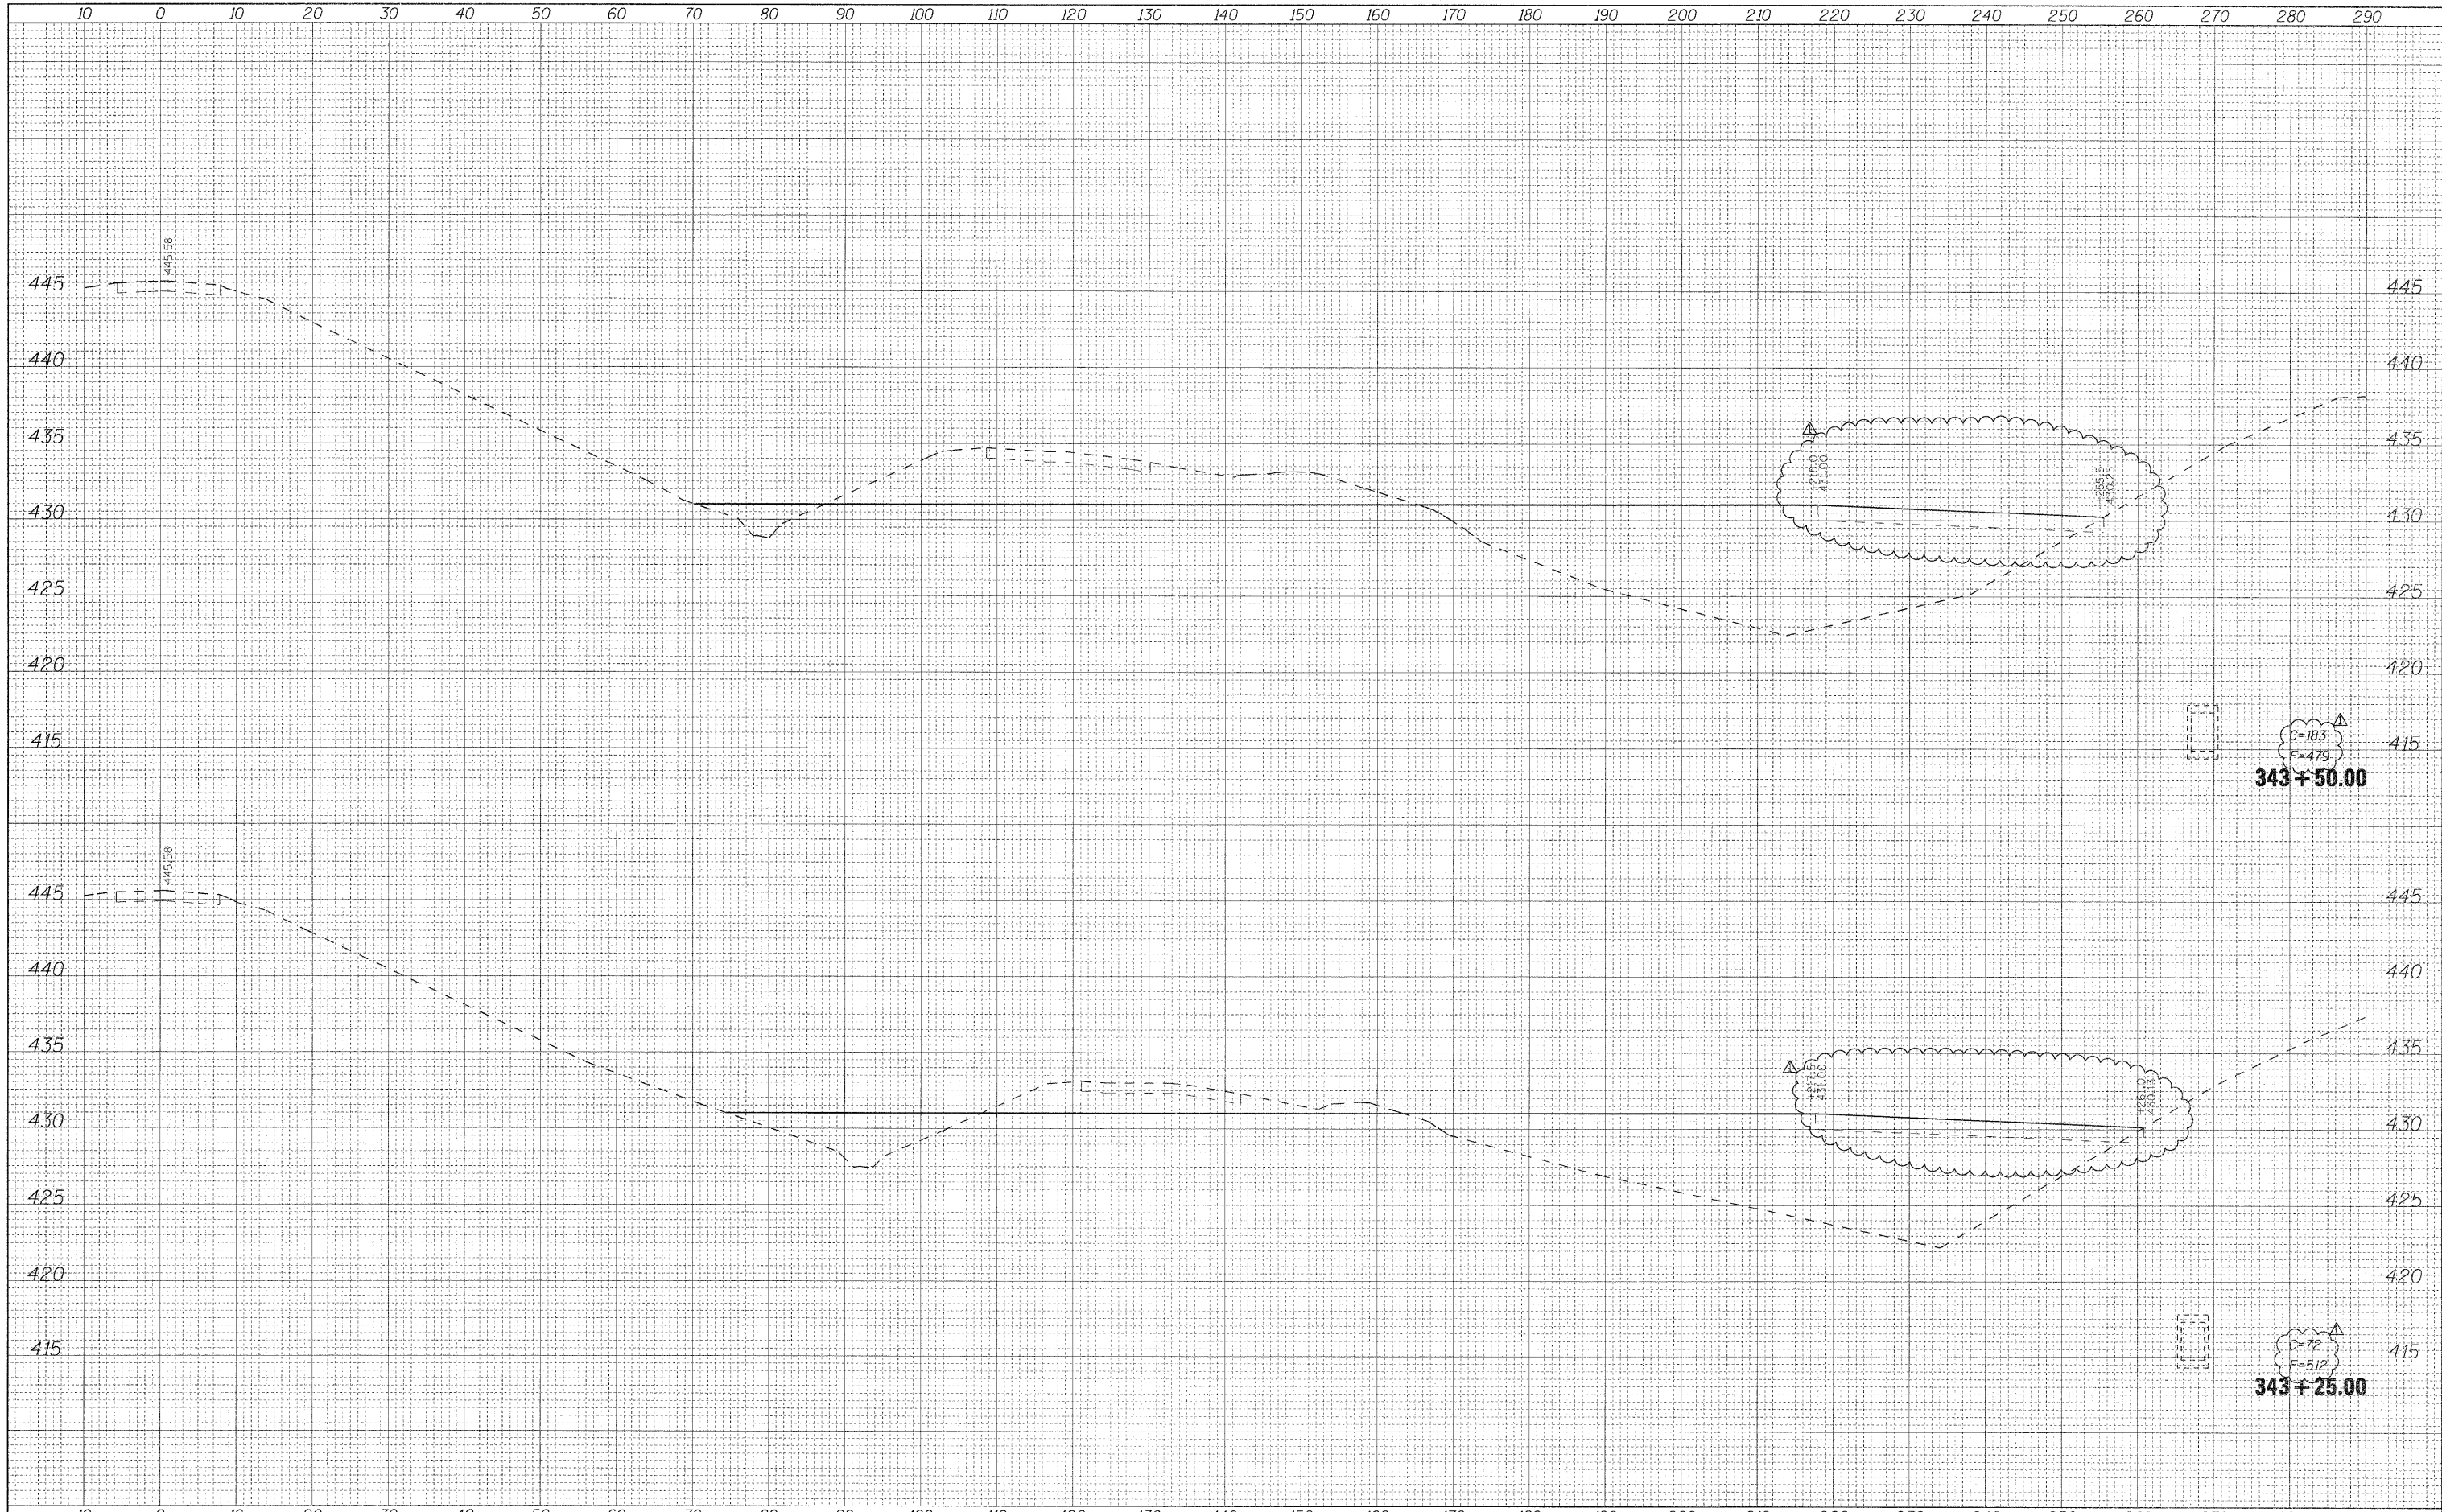

FILE NAME = D876A91-Sht-XSSht-RLLE-01.dgn  
**VOLKERT**

|             |                 |
|-------------|-----------------|
| USER NAME = | untitled        |
| DESIGNED -  | CLS             |
| DRAWN -     | MAM             |
| CHECKED -   | CLS             |
| DATE -      | 5/16/2011       |
| REVISIONS   |                 |
| 1           | 6/7/11 ADDENDUM |
| 2           |                 |
| 3           |                 |
| 4           |                 |
| 5           |                 |

**STATE OF ILLINOIS  
DEPARTMENT OF TRANSPORTATION**

**CROSS SECTIONS  
RELOCATED LEVEE - STAGE L1**

SCALE: 1"=(H)10'(V)5' SHEET NO. 13 OF 19 SHEETS STA. 343+25.00 TO STA. 343+50.00

|                    |         |         |                           |           |
|--------------------|---------|---------|---------------------------|-----------|
| F.A.I. RTE.        | SECTION | COUNTY  | TOTAL SHEETS              | SHEET NO. |
| 270                | 60-18-1 | MADISON | 712                       | 644       |
| CONTRACT NO. 76A91 |         |         | ILLINOIS FED. AID PROJECT |           |