


| | |
|-----------|------|
| BY | DATE |
| SURVEYED | |
| PLOTTED | |
| TEMPLATE | |
| NOTE BOOK | |
| NO. | |

| | |
|-----------|------|
| BY | DATE |
| SURVEYED | |
| PLOTTED | |
| TEMPLATE | |
| NOTE BOOK | |
| NO. | |

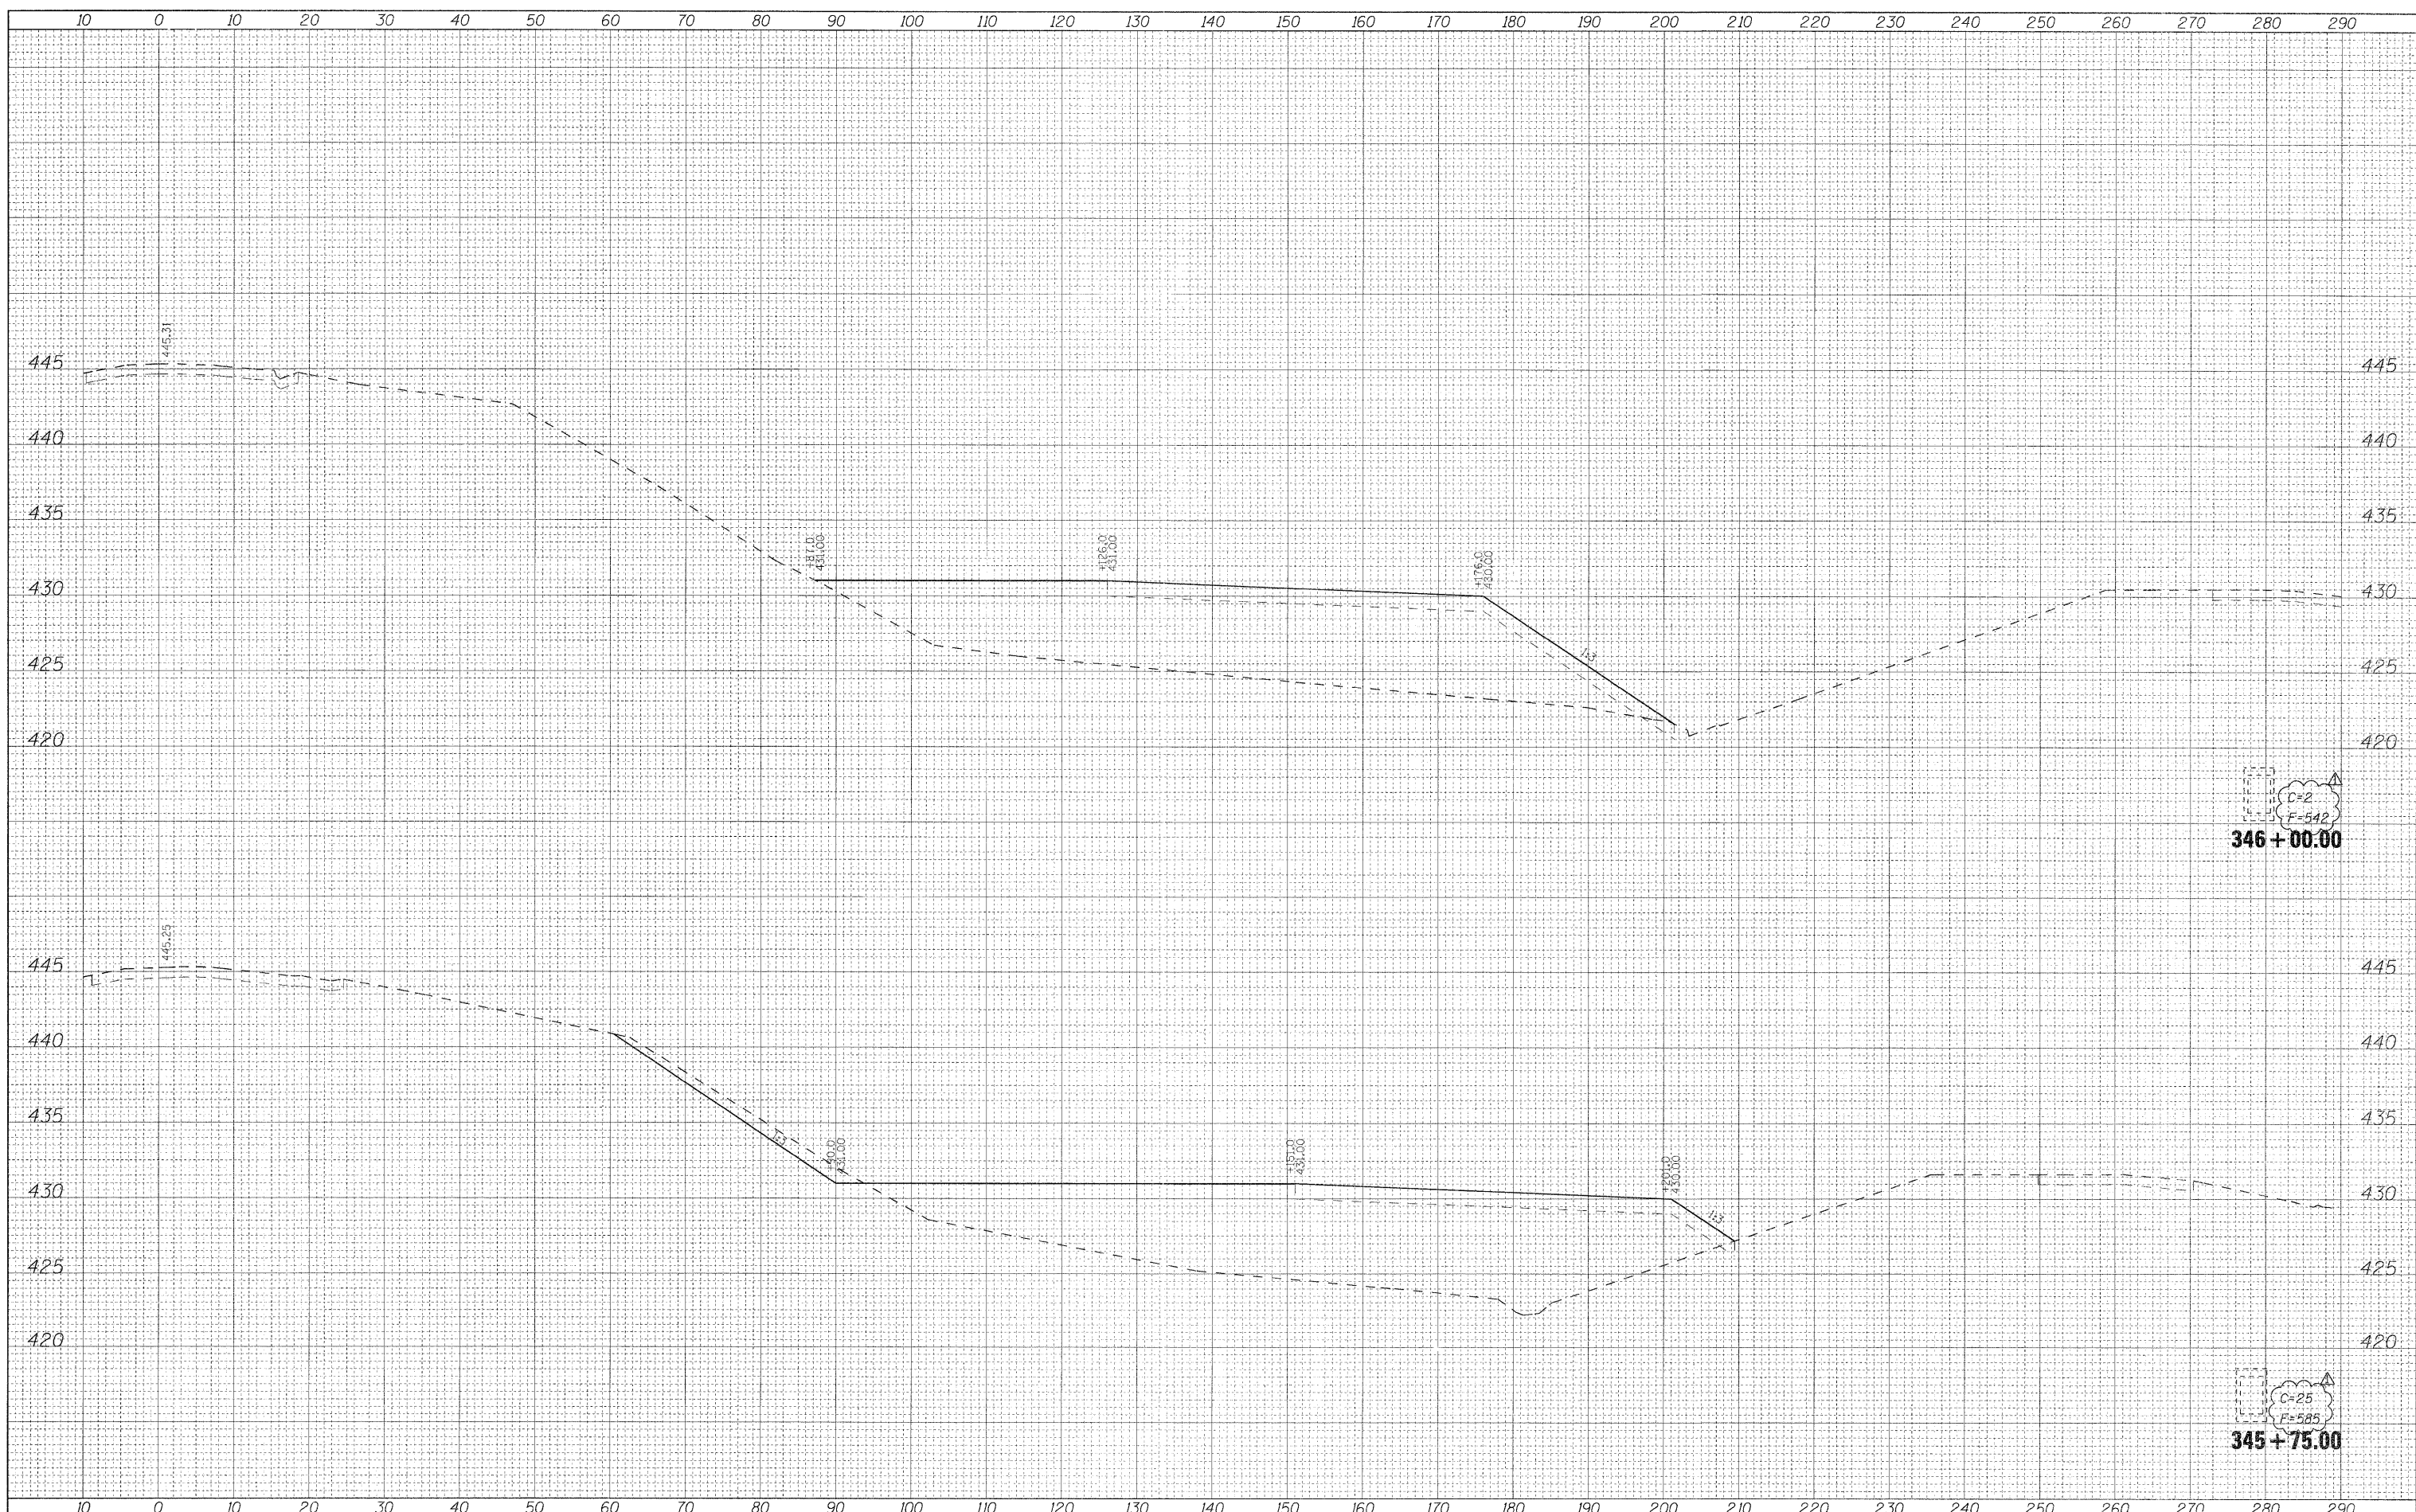

FILE NAME = D876A91-Sht-XSSht-RLLE-01.dgn
VOLKERT

USER NAME = untitled
 DESIGNED - CLS
 DRAWN - MAM
 CHECKED - CLS
 DATE - 5/16/2011

REVISED - 6/17/11 ADDENDUM Δ
 REVISED -
 REVISED -
 REVISED -

**STATE OF ILLINOIS
 DEPARTMENT OF TRANSPORTATION**

**CROSS SECTIONS
 RELOCATED LEVEE - STAGE L1**

SCALE: 1"=(H)10'(V)5" SHEET NO. 18 OF 19 SHEETS STA. 345+75.00 TO STA. 346+00.00

| | | | | |
|--------------------|--------------------|-------------------|---------------------------|------------------|
| F.A.I. RTE. 270 | SECTION 60-1B-1 | COUNTY MADISON | TOTAL SHEETS 712 | SHEET NO. 649 |
| CONTRACT NO. 76A91 | | | ILLINOIS FED. AID PROJECT | |