


BY	DATE
ORIGINAL SURVEY	
SURVEYED	
PLOTTED	
TEMPLATE	
NOTE BOOK	
NO.	
AREAS CHECKED	

BY	DATE
ORIGINAL SURVEY	
SURVEYED	
PLOTTED	
TEMPLATE	
NOTE BOOK	
NO.	
AREAS CHECKED	

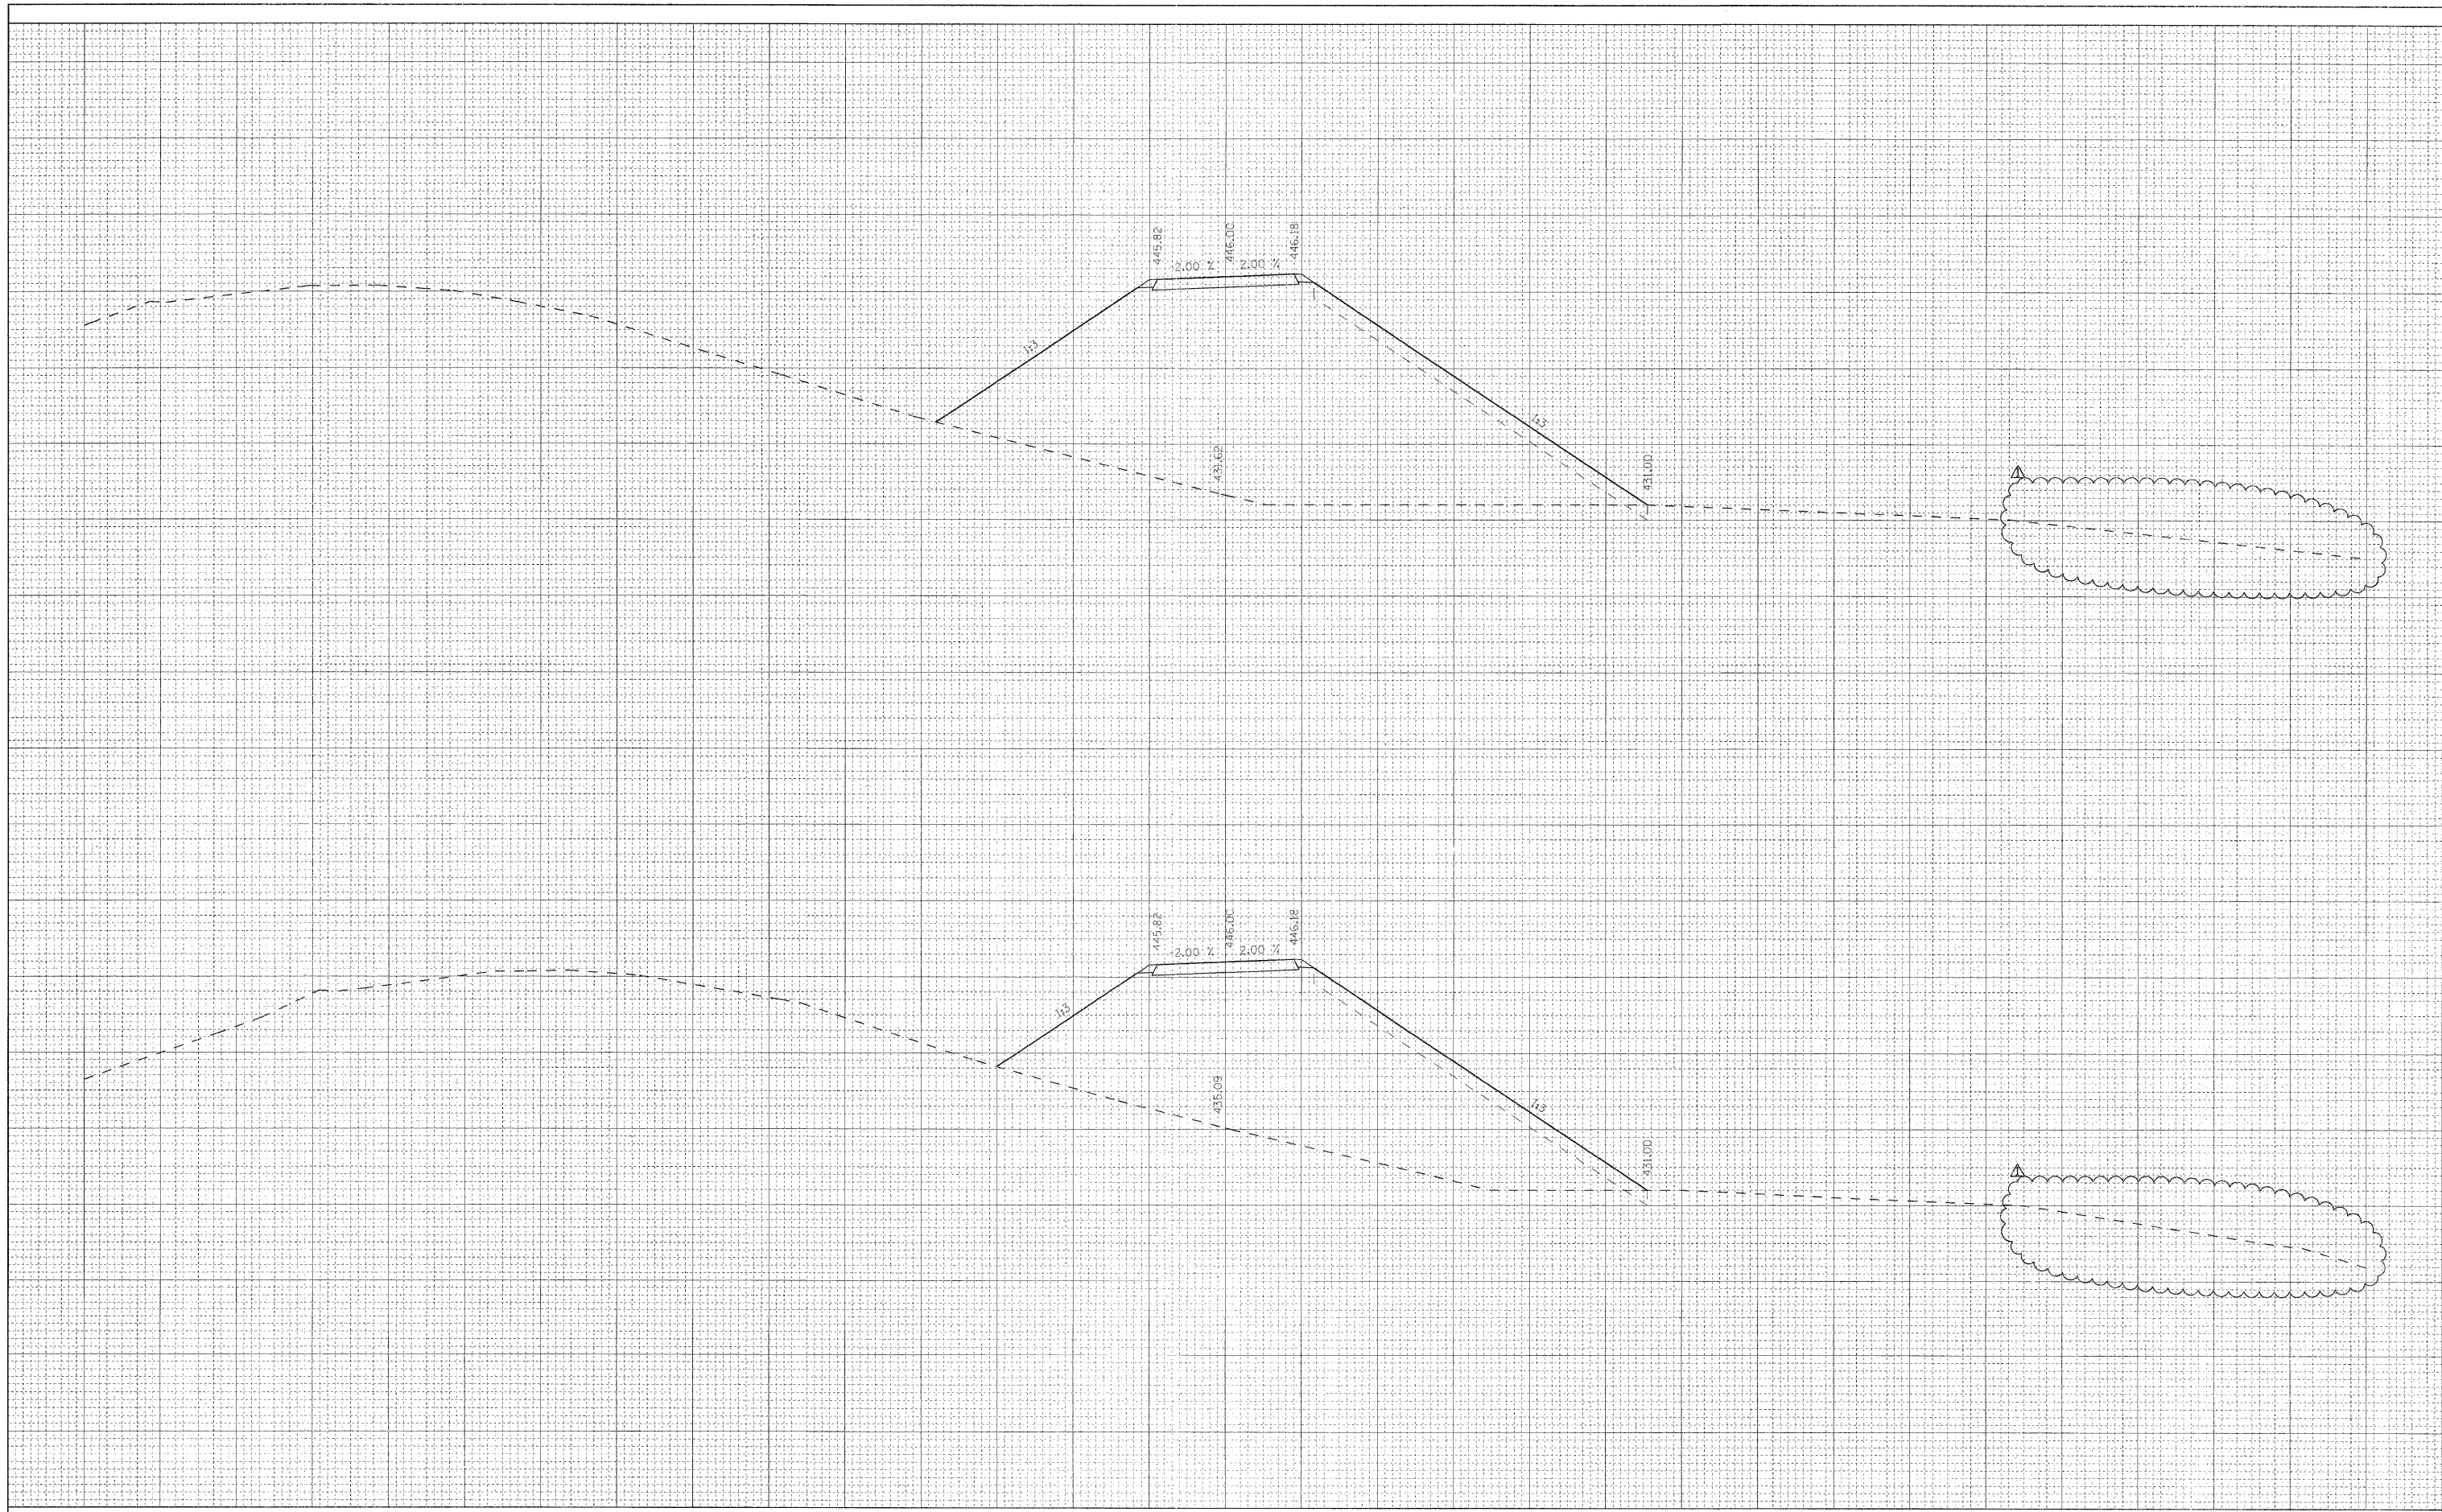

FILE NAME = 0876A91-Sht-XSSht-RLLE-02.dgn  
**VOLKERT**

USER NAME = untitled  
 DESIGNED - CLS  
 DRAWN - MAM  
 CHECKED - CLS  
 DATE - 5/16/2011

REVISED - **G-7-11 ADDENDUM Δ**  
 REVISED -  
 REVISED -  
 REVISED -

**STATE OF ILLINOIS  
 DEPARTMENT OF TRANSPORTATION**

**CROSS SECTIONS  
 RELOCATED LEVEE - STAGE L2**

SCALE: 1"=(H)10'(V)5' SHEET NO. 23 OF 40 SHEETS STA. TO STA.

F.A.I. RTE.	SECTION	COUNTY	TOTAL SHEETS	SHEET NO.
270	60-1B-1	MADISON	712	673
CONTRACT NO. 76A91			ILLINOIS FED. AID PROJECT	