


BY	DATE
SURVEYED	
PLOTTED	
TEMPLATE	
NOTE BOOK	
AREAS CHECKED	
NO.	

BY	DATE
SURVEYED	
PLOTTED	
TEMPLATE	
NOTE BOOK	
AREAS CHECKED	
NO.	

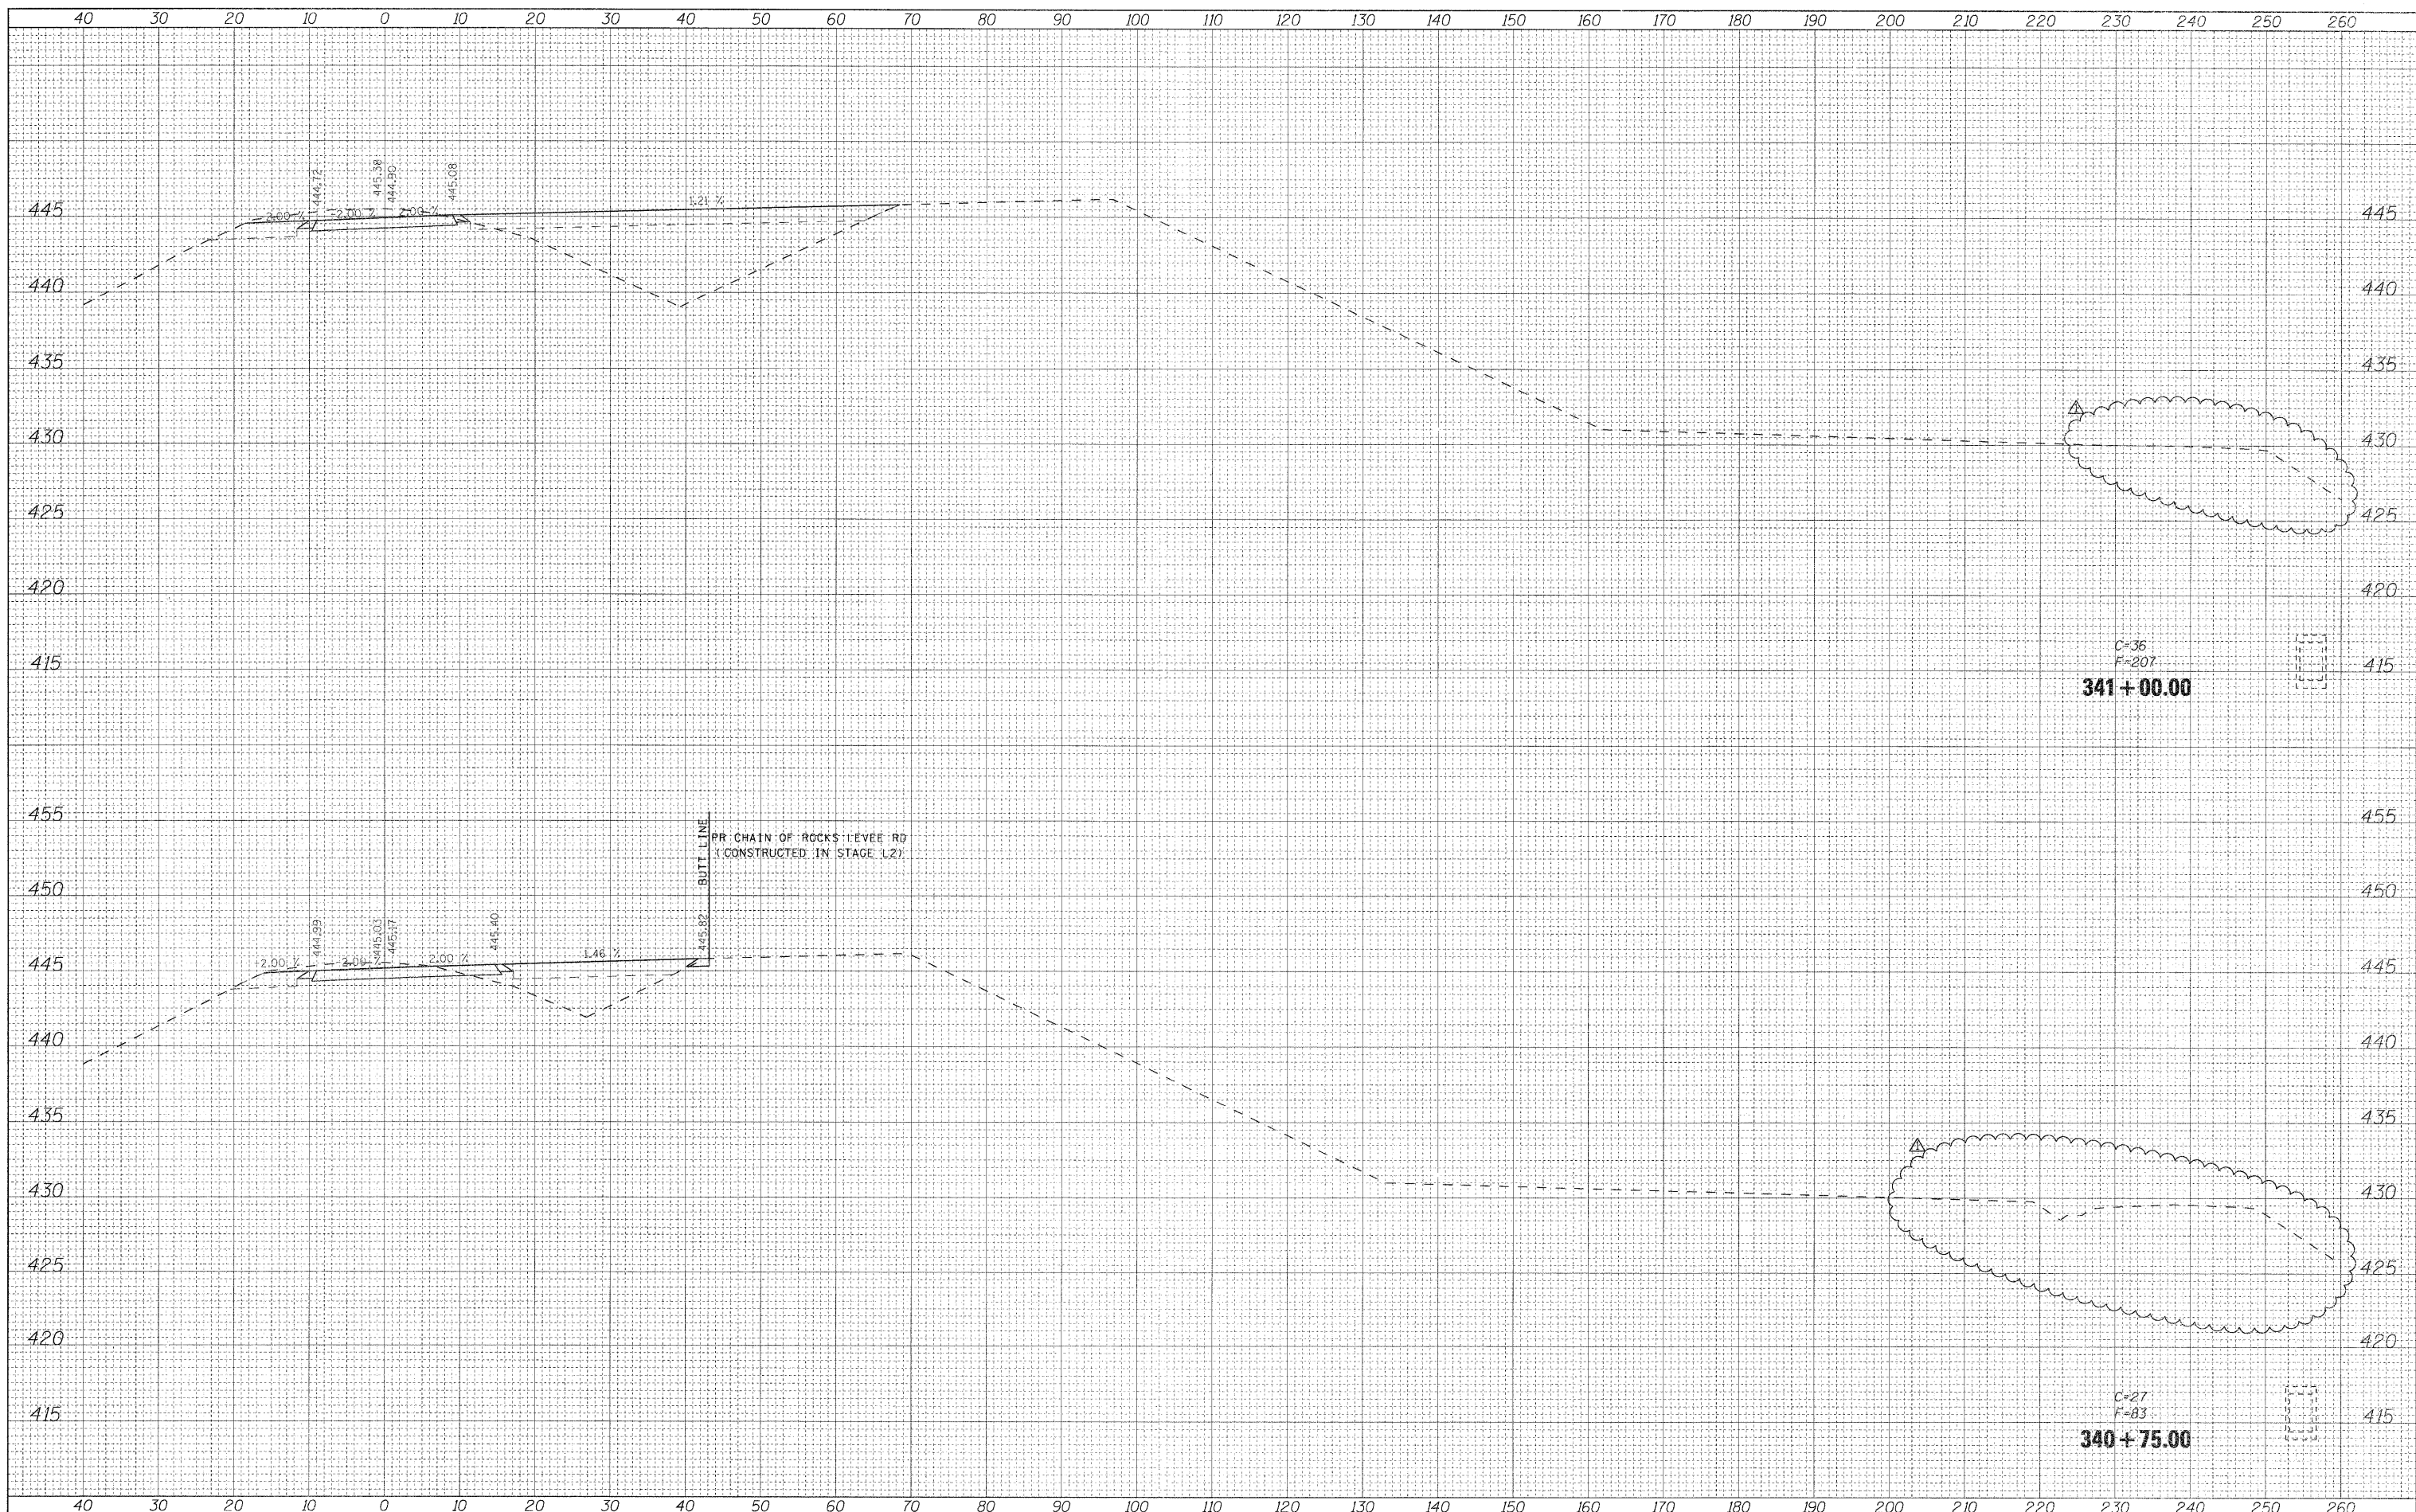

FILE NAME = D876A91-Shr-XSSht-RLLE-03.dgn  
**VOLKERT**

USER NAME = unrtdl  
 DESIGNED - CLS  
 DRAWN - MAM  
 CHECKED - CLS  
 DATE - 5/16/2011  
 REVISIONS:  
 6/7/11 ADDENDUM A  
 REVISIONS -  
 REVISIONS -  
 REVISIONS -

**STATE OF ILLINOIS  
 DEPARTMENT OF TRANSPORTATION**

**CROSS SECTIONS  
 RELOCATED LEVEE - STAGE L3**  
 SCALE: 1"=(H)10'(V)5'  
 SHEET NO. 3 OF 17 SHEETS  
 STA. 340+75.00 TO STA. 341+00.00

F.A.J. RTE. 270	SECTION 60-1B-1	COUNTY MADISON	TOTAL SHEETS 712	SHEET NO. 693
			CONTRACT NO. 76A91	
ILLINOIS FED. AID PROJECT				