


BY	DATE
SURVEYED	
PLOTTED	
TEMPLATE	
NOTE BOOK	
AREAS CHECKED	
NO.	

BY	DATE
SURVEYED	
PLOTTED	
TEMPLATE	
NOTE BOOK	
AREAS CHECKED	
NO.	

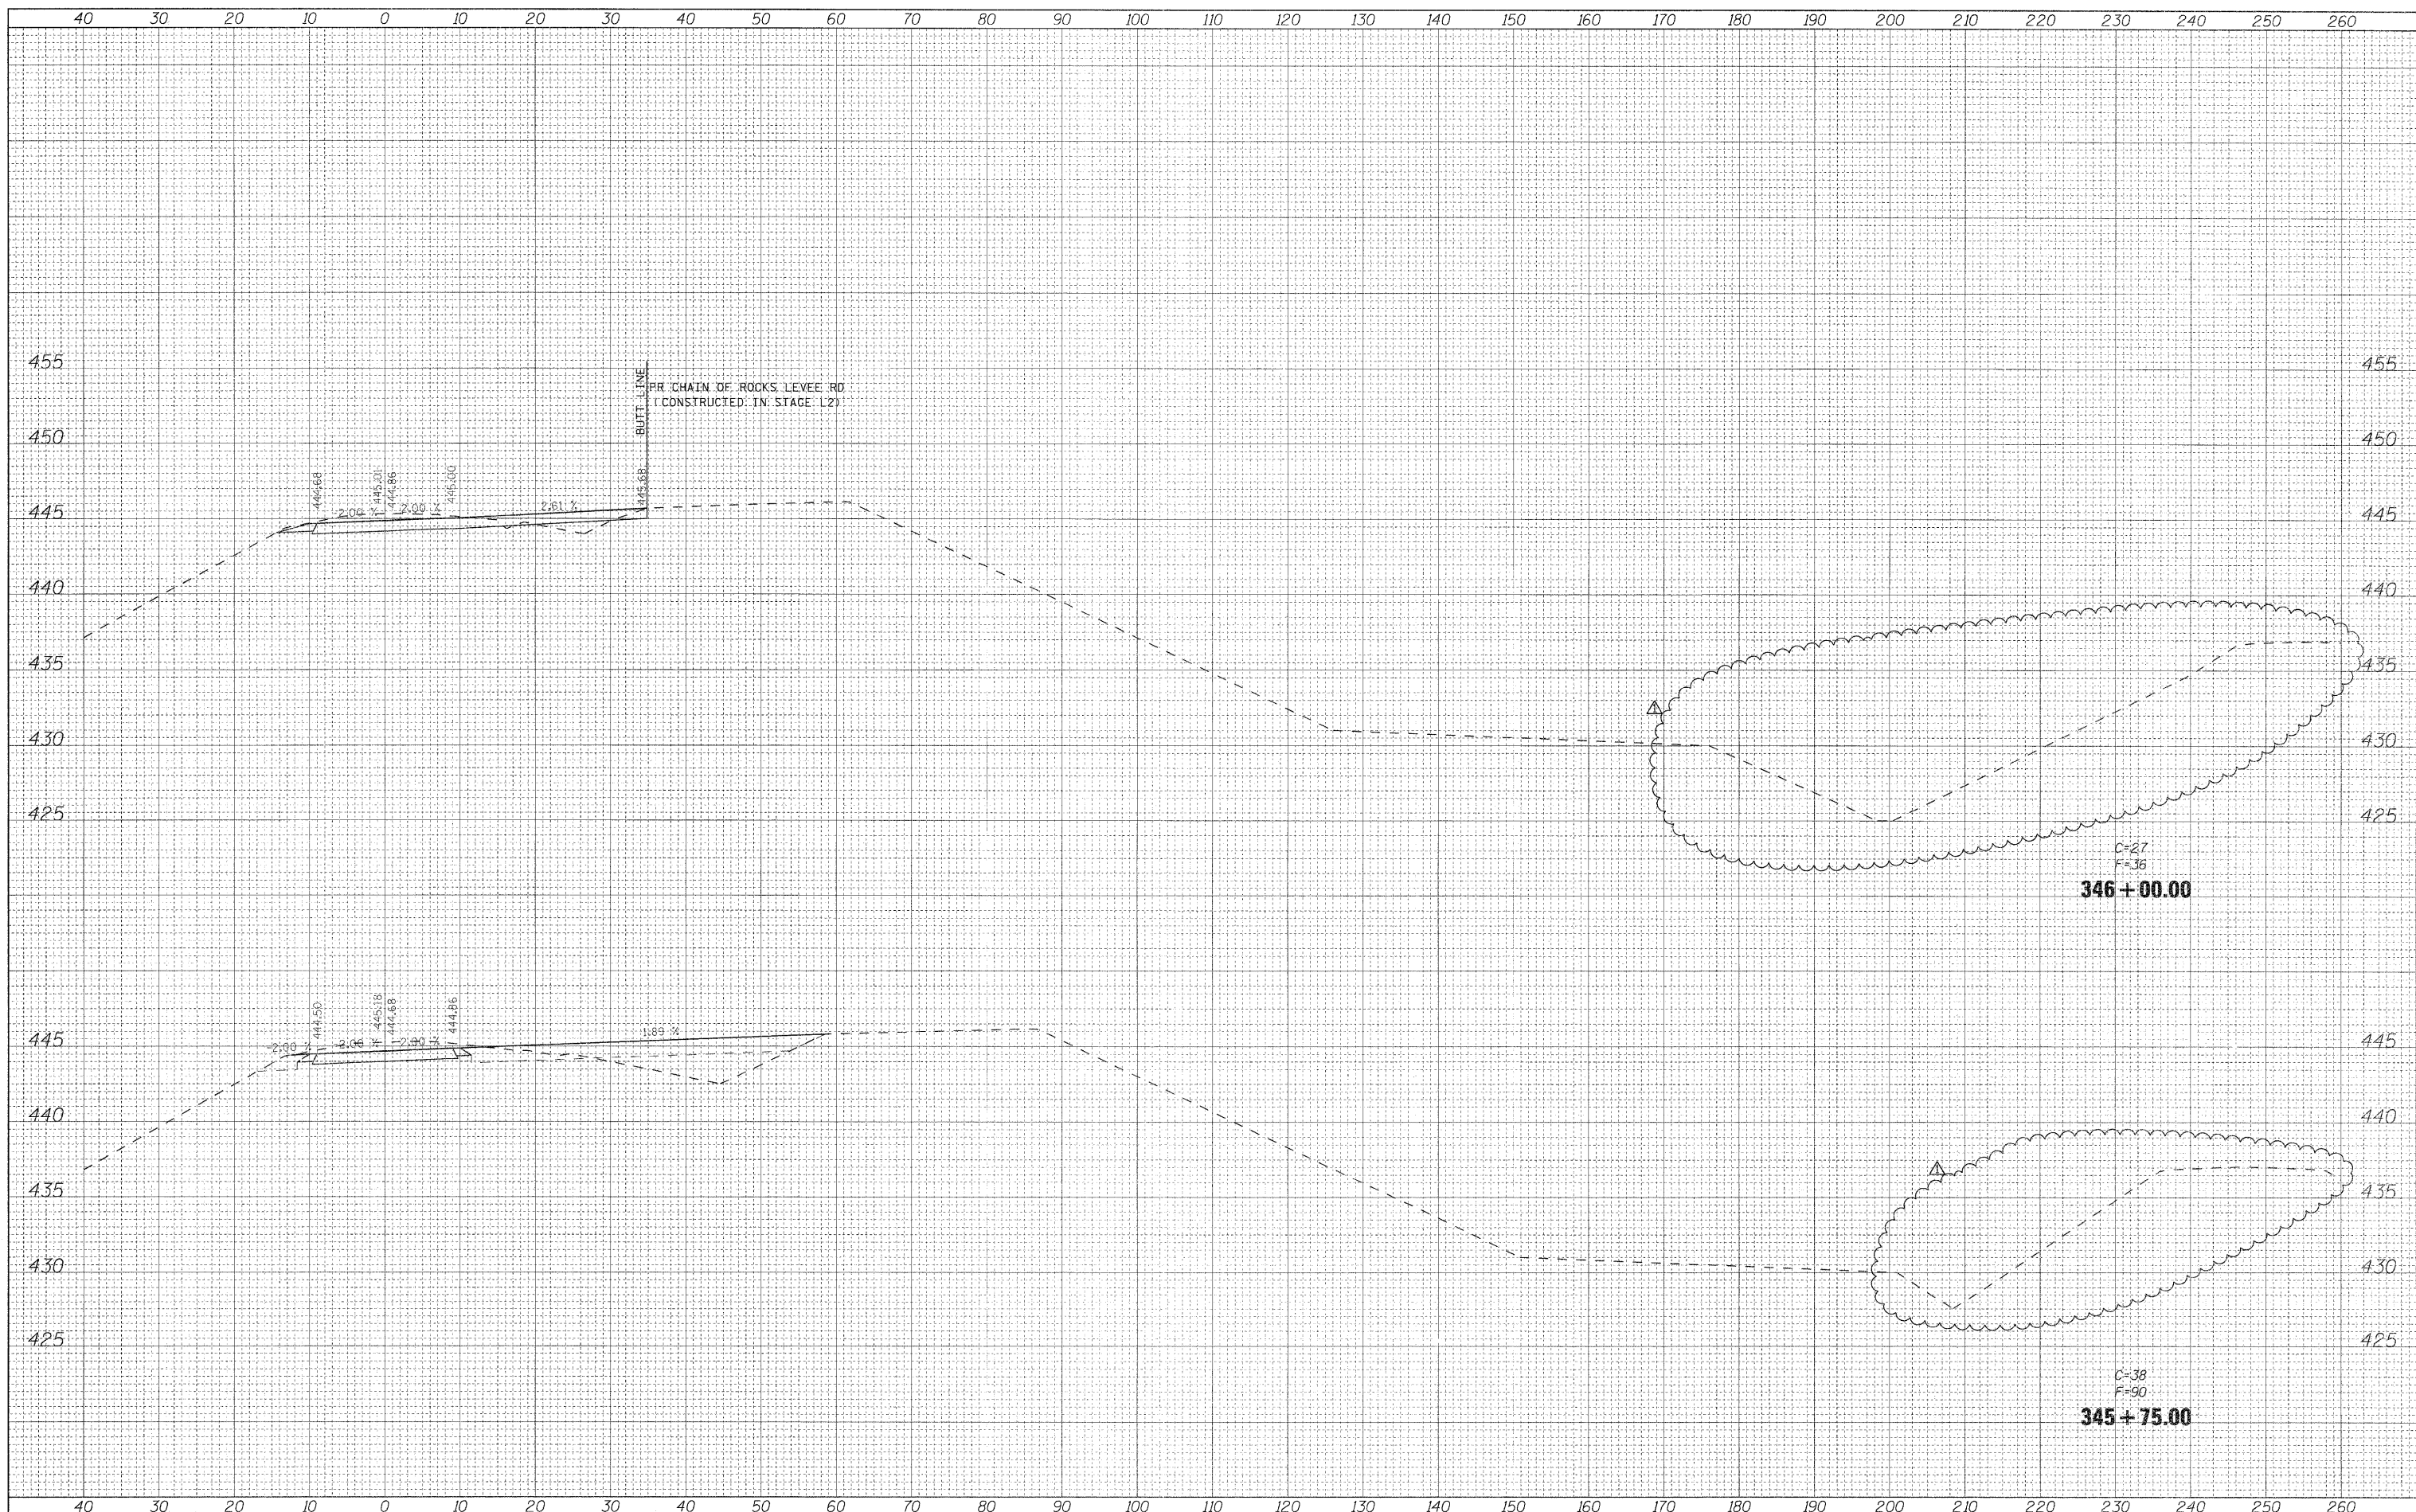

FILE NAME = D876A91-Sht-XSSht-RLLE-03.cgn
VOLKERT

USER NAME = untitled	DESIGNED - CLS	REVISED - 6/7/11 ADDENDUM A
PLOT SCALE = 10,0000' / IN.	DRAWN - MAM	REVISED -
PLOT DATE = 5/19/2011	CHECKED - CLS	REVISED -
	DATE - 5/16/2011	REVISED -

**STATE OF ILLINOIS
DEPARTMENT OF TRANSPORTATION**

**CROSS SECTIONS
RELOCATED LEVEE - STAGE L3**

SCALE: 1"=(H)10'(V)5' SHEET NO. 15 OF 17 SHEETS STA. 345+75.00 TO STA. 346+00.00

F.A.J. RTE. 270	SECTION 60-1B-1	COUNTY MADISON	TOTAL SHEETS 712	SHEET NO. 705
			CONTRACT NO. 76A91	
ILLINOIS FED. AID PROJECT				