


PROP. CURVE PR-P4-2
 PI STA. =11231+76.61
 Δ =84° 13' 07" (RT)
 D =9° 32' 57" (RT)
 R =600.00'
 T =542.32'
 L =881.94'
 E =208.77'
 e = 8.00%
 T.R. = SEE SE TABLE
 S.E. RUN = SEE SE TABLE
 P.C. STA. =11226+34.29
 P.T. STA. =11235+16.23
 DESIGN SPEED = 45 MPH

- PROPOSED ROADWAY LEGEND**
- | | |
|----------------------------------|----------------------------------|
| (A) CONT REINF PCC PVT 12 | (M) TOPSOIL EXC & PLAC |
| (B) HMA SC "D" N50 | (N) CONC BAR 2F 42HT |
| (C) HMA BC IL-12.5 N50 | (O) CONC BAR 1F 42HT SPL |
| (D) STABILIZED SUBBASE 4" | (P) MECH ST EARTH RET WL |
| (E) BIT SURF TREAT CL A-3 | (R) SPBGR TY A 6FT POSTS |
| (F) AGG BASE CSE A 8 | (S) PCC PVT 12 JOINTED |
| (G) SUB GRAN MAT A 12 | (T) HMA PAVT FD 13 |
| (H) PCC SHOULDERS 12 | (U) PROCESS MOD SOIL 12 AND LIME |
| (I) PCC SHOULDERS 12 SPL | (W) SUB GRAN MAT C |
| (J) HMA SHOULDERS 10 1/2 | (X) WOV W FENCE 4 |
| (K) SHLDR STABILIZATION (NOTE 1) | (Y) SPBGR TY A 9FT POST |
| (L) AGGREGATE SHLDS A 6 | (AA) SHOULDER RUMBLE STRIP |
- NOTE 1: (K) PAID FOR AS (H) OR (J) TO MATCH ADJACENT SHOULDER
 NOTE 2: SEE PLAT OF HIGHWAY FOR FULL EXTENT OF GENERAL PURPOSE LICENSE. (GPL)

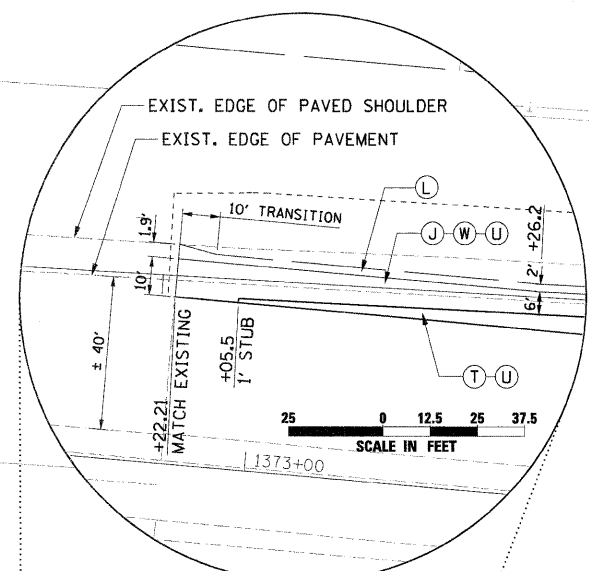

CHAIN OF ROCKS ROAD

SHOULDER TRANSITION DETAIL

END CONSTRUCTION STA 1373+22.21 (IL RTE 3)

STA 11235+47.31 RAMP P-4 =
 STA 1368+45.36, 62' RT IL RTE 3

CONSTRUCTION LIMITS (TYP.)

CURVE PR-P4-2
 PR RAMP P-4

CONSTRUCTION LIMITS (TYP.)

EXISTING EDGE OF PAVEMENT
 EXISTING EDGE OF SHOULDER

EX ROW

EXISTING EDGE OF SHOULDER
 EXISTING EDGE OF PAVEMENT

EX ROW

ILLINOIS ROUTE 3

PR RAMP P-4

EX RAMP E-4

MATCH LINE STA 11230+00
 RAMP P-4


IL ROUTE 3
 CURVE = EX-IL3-1

STA 1366+88.46, 44.0' RT (IL-RTE 3)
 MATCH EXISTING

EX RAMP E-8

EX RAMP E-8

MATCH LINE STA 1361+00

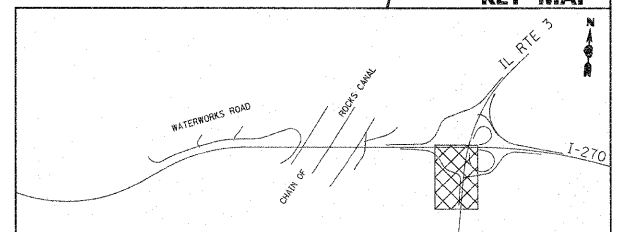

FILE NAME =
 0876A91-Sht-P1en09.dgn

USER NAME = sbj1ven
 PLOT SCALE = #SCALE#
 PLOT DATE = 4/20/2011

DESIGNED - SJM
 DRAWN - BAH
 CHECKED - SJM
 DATE - 06-30-10

REVISED - 01-04-11
 REVISED - 4-20-11
 REVISED -
 REVISED -

STATE OF ILLINOIS
 DEPARTMENT OF TRANSPORTATION

PROPOSED PLAN
 PROPOSED RAMP P-4 (EB I-270 TO SB IL RT 3)

SCALE: 1" = 50' SHEET NO. 9 OF 12 SHEETS STA. 1375+20 TO STA. 1361+00

F.A.I. RTE.	SECTION	COUNTY	TOTAL SHEETS	SHEET NO.
270	60-1B-1	MADISON	712	58
CONTRACT NO. 76A91			ILLINOIS FED. AID PROJECT	