


PLAN	SURVEYED	BY	DATE
	PLOTTED		
	CHECKED		
	DATE		
NOTE BOOK	NO.	ADD FILE NAME	

PROFILE	SURVEYED	BY	DATE
	PLOTTED		
	CHECKED		
	DATE		
NOTE BOOK	NO.	ADD FILE NAME	

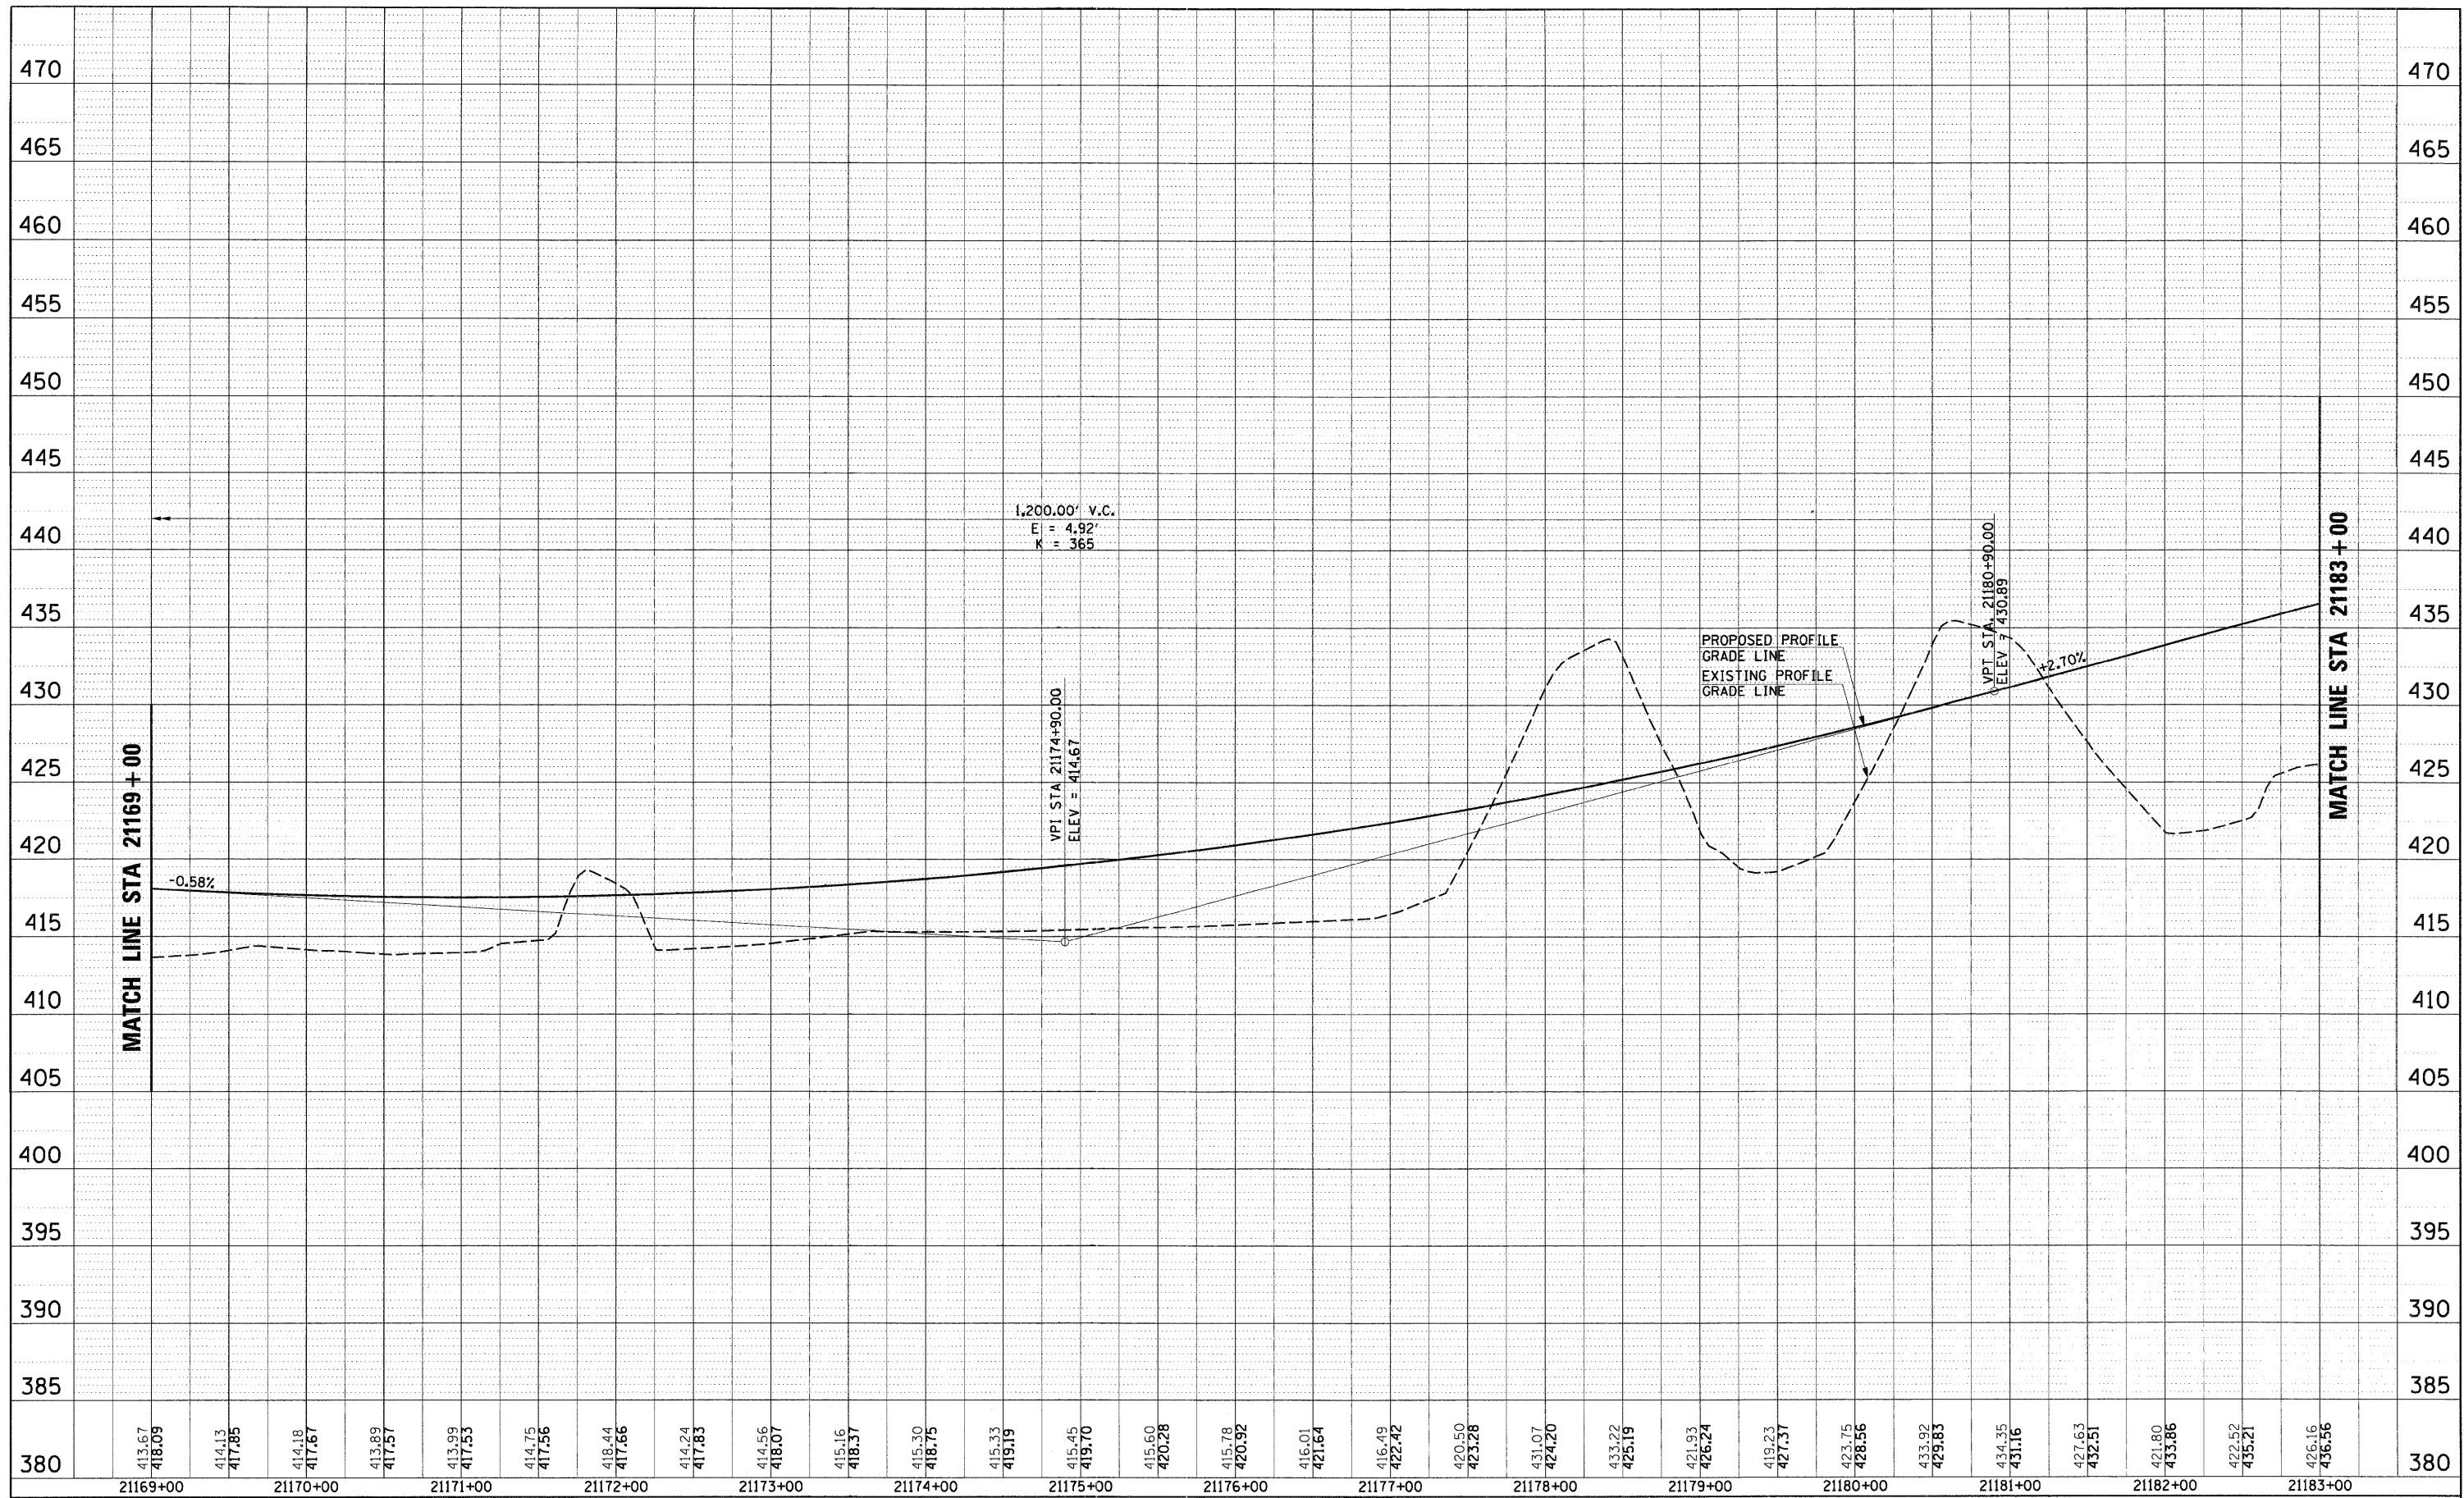

FILE NAME = D876A91-5ht-P-0108.DGN	USER NAME = malopez	DESIGNED - SJM	REVISED - 07-30-10	STATE OF ILLINOIS DEPARTMENT OF TRANSPORTATION	PROPOSED PROFILE RAMP P-1	F.A.I. RTE. 270	SECTION 60-1B-1	COUNTY MADISON	TOTAL SHEETS 712	SHEET NO. 69		
PLOT SCALE = *SCALE*	CHECKED - SJM	REVISED -	SCALE: 1"=(H)50'(V)5'			SHEET NO. 8 OF 16 SHEETS	STA. 21169+00 TO STA. 21183+00	CONTRACT NO. 76A91				
PLOT DATE = 3/16/2011	DATE - 06-30-10	REVISED -	FED. ROAD DIST. NO. [ILLINOIS] FED. AID PROJECT									