


PLAN SURVEYED _____ BY _____ DATE _____
 PLOTTED _____ CHECKED _____
 NOTE BOOK _____ NO. _____
 STRUCTURE NOTATION CHKD _____
 CADD FILE NAME _____

PROFILE SURVEYED _____ BY _____ DATE _____
 PLOTTED _____ CHECKED _____
 NOTE BOOK _____ NO. _____
 STRUCTURE NOTATION CHKD _____

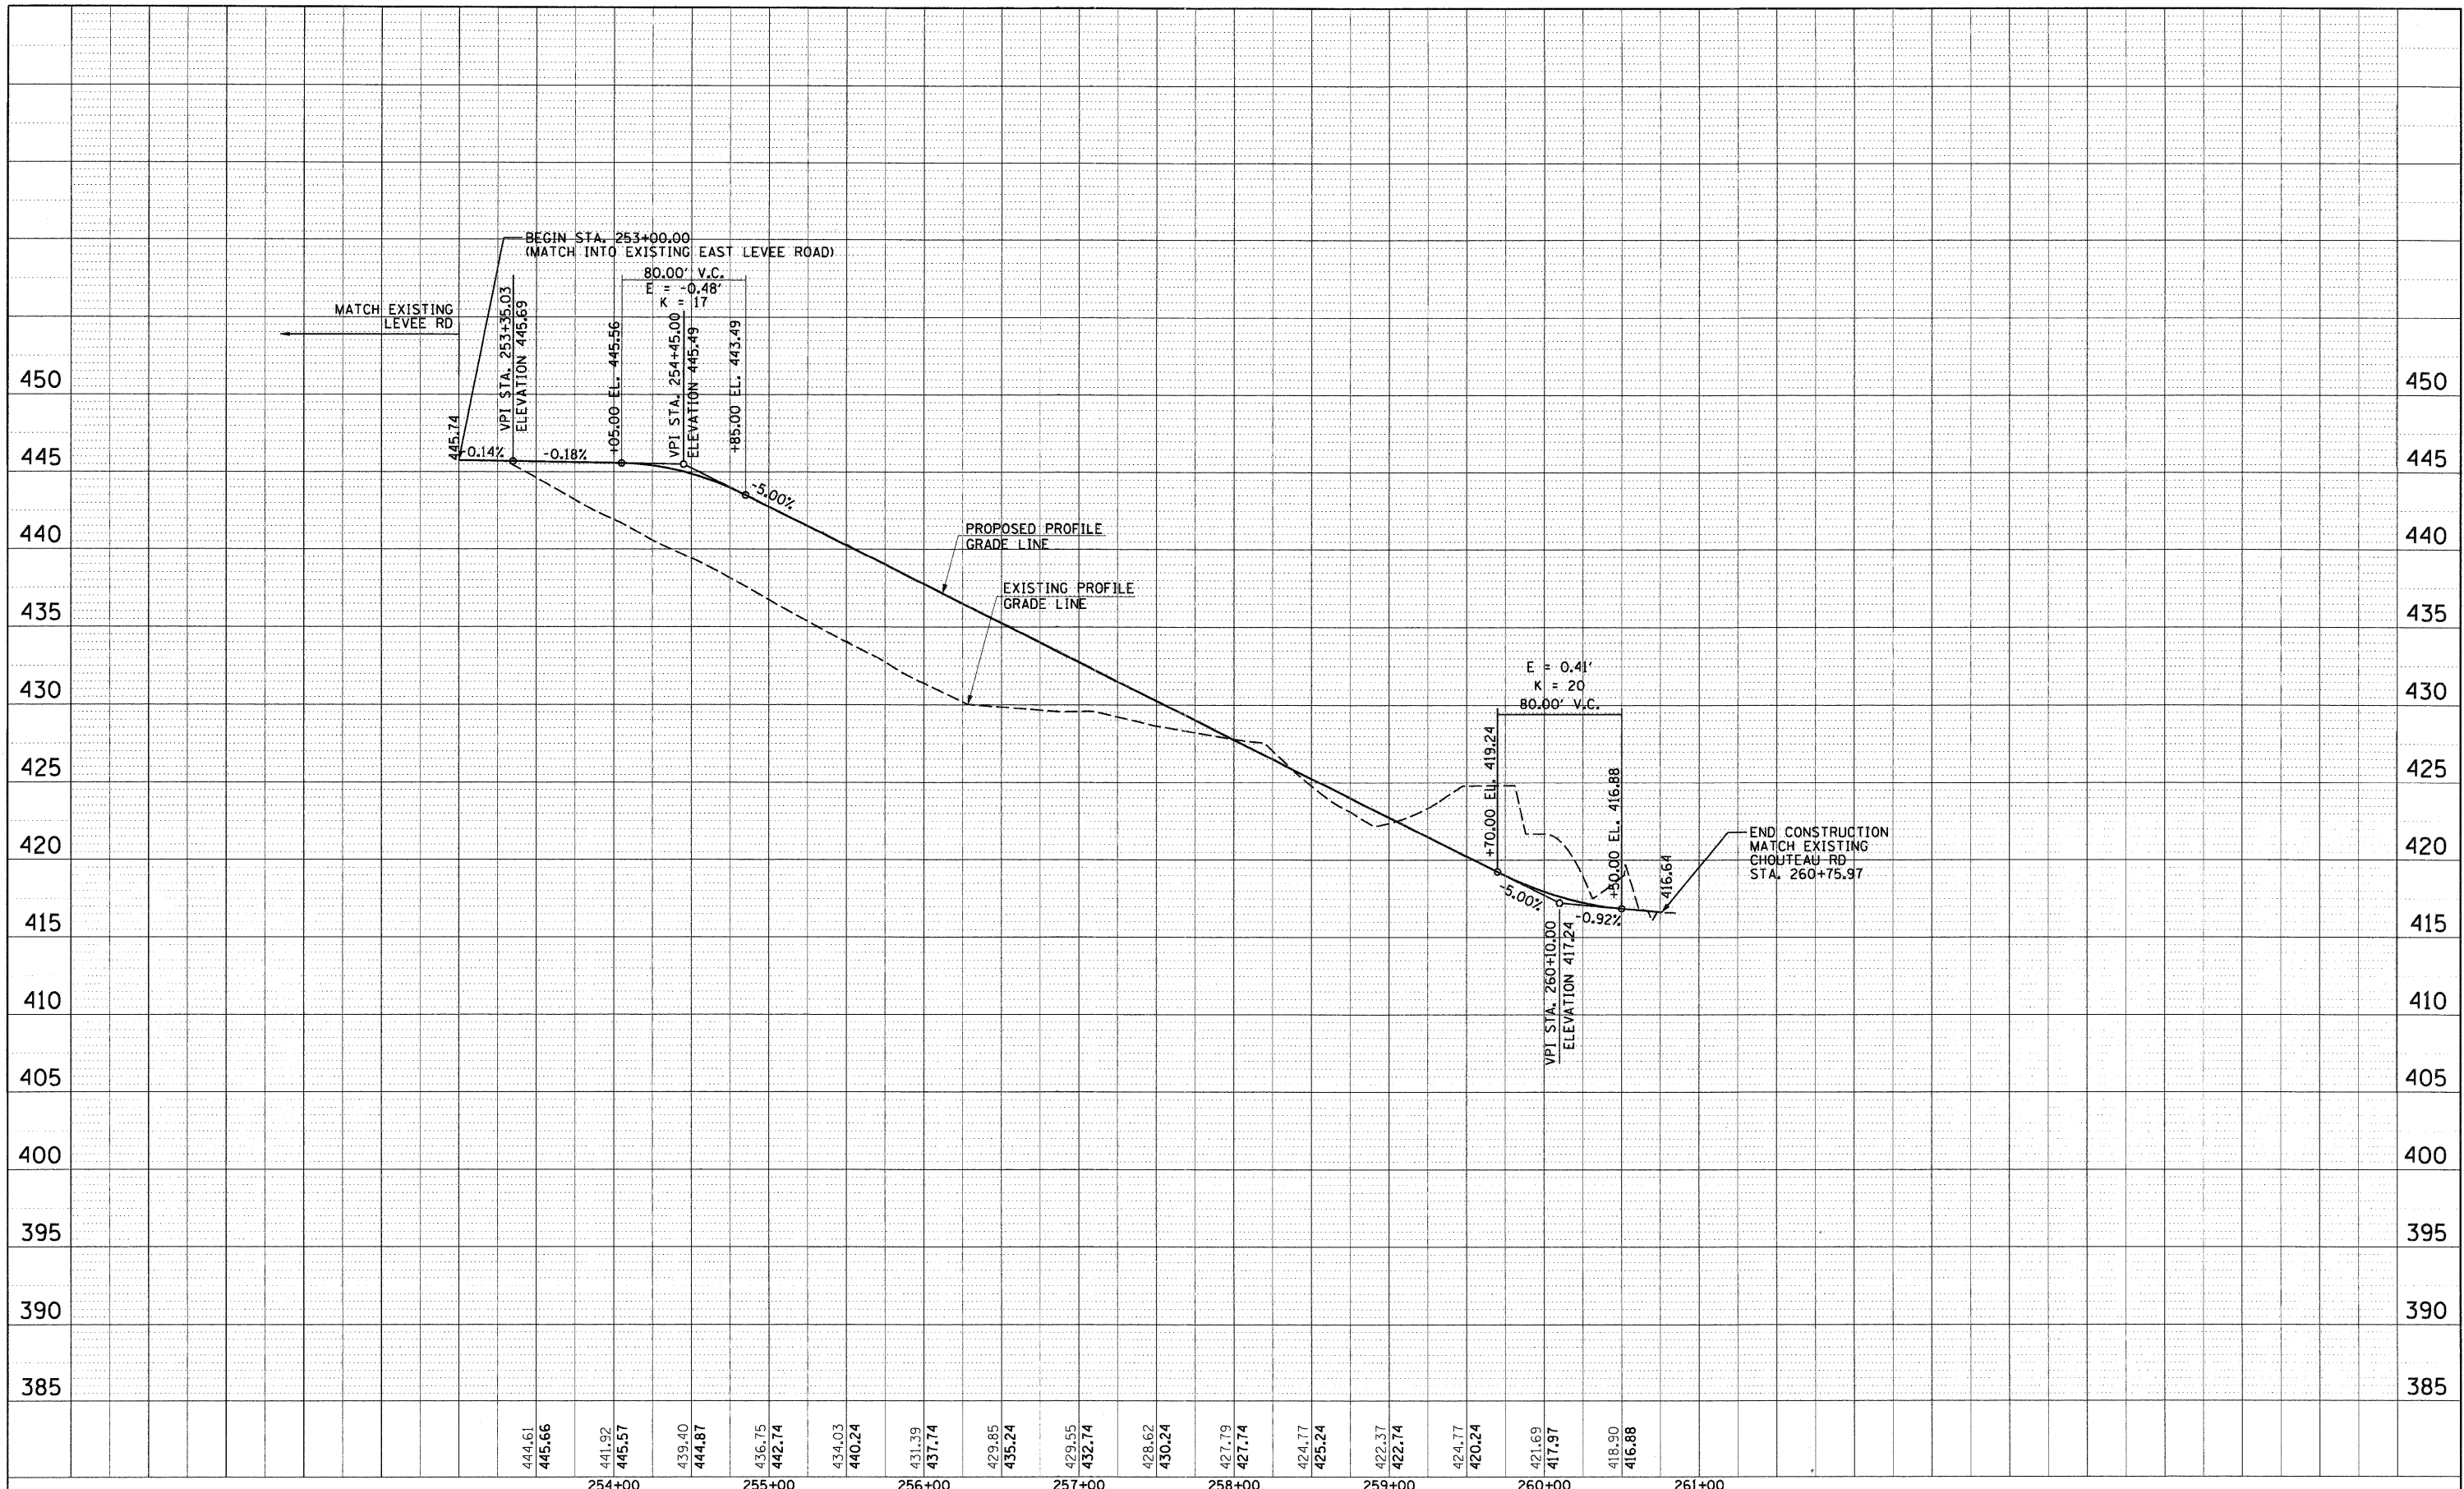

FILE NAME = DB76A91-Sht-Profile15.DGN

USER NAME = malopez
 PLOT SCALE = #SCALE#
 PLOT DATE = 3/16/2011

DESIGNED - SJM
 DRAWN - BAH
 CHECKED - SJM
 DATE - 06-30-10

REVISED - 07-30-10
 REVISED -
 REVISED -
 REVISED -

**STATE OF ILLINOIS
 DEPARTMENT OF TRANSPORTATION**

**PROPOSED PROFILE
 TRAIL/LEVEE ACCESS RD**
 SCALE: 1"=1050'(V)5 SHEET NO. 15 OF 16 SHEETS STA. 253+21.21 TO STA. 261+33.13

F.A.I. RTE.	SECTION	COUNTY	TOTAL SHEETS	SHEET NO.
270	60-1B-1	MADISON	712	76
FED. ROAD DIST. NO. ILLINOIS FED. AID PROJECT			CONTRACT NO. 76A91	