


|      |           |    |      |
|------|-----------|----|------|
| PLAN | SURVEYED  | BY | DATE |
|      | PLOTTED   |    |      |
|      | NOTE BOOK |    |      |
|      | NO.       |    |      |
|      | FILE NAME |    |      |

|         |           |    |      |
|---------|-----------|----|------|
| PROFILE | SURVEYED  | BY | DATE |
|         | PLOTTED   |    |      |
|         | NOTE BOOK |    |      |
|         | NO.       |    |      |
|         | FILE NAME |    |      |

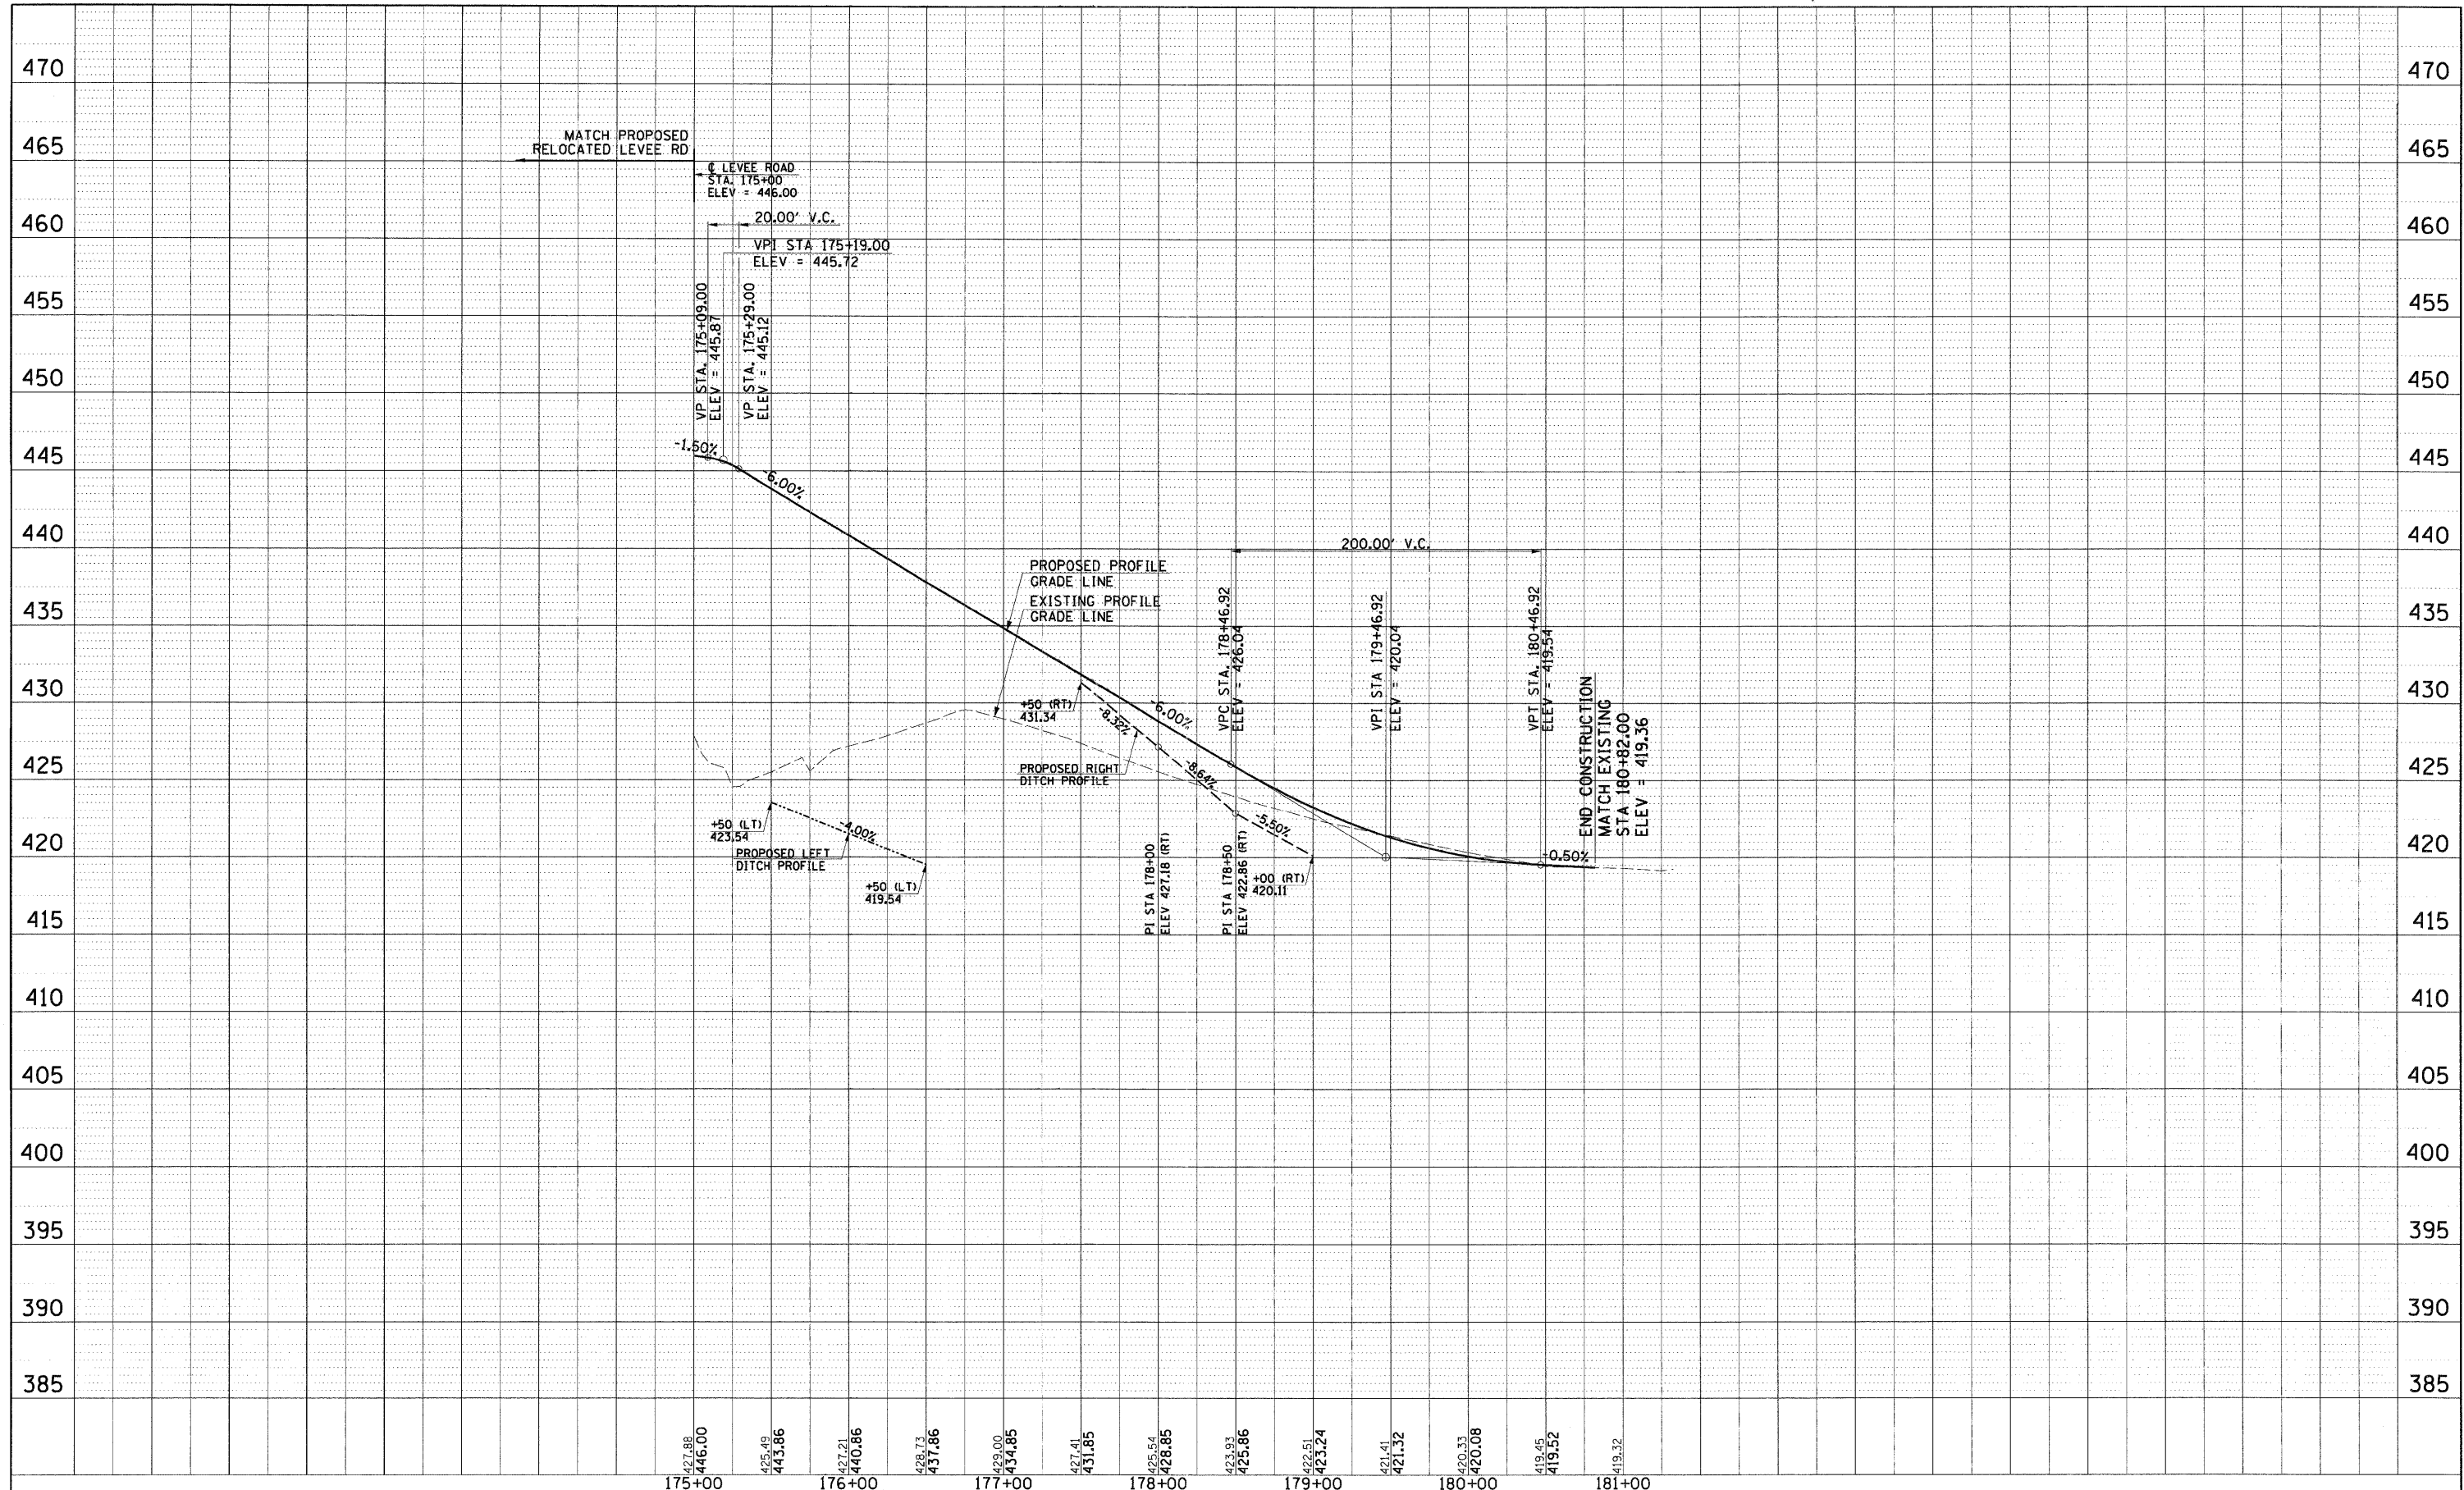

|  |                     |                |                    |   |   |  |                    |                   |                     |                 |  |
|--|---------------------|----------------|--------------------|---|---|--|--------------------|-------------------|---------------------|-----------------|--|
| FILE NAME =<br>0876A91-Sht-Profile.DGN | USER NAME = malopez | DESIGNED - SJM | REVISED - 07-30-10 | <b>STATE OF ILLINOIS<br/>DEPARTMENT OF TRANSPORTATION</b> | <b>PROPOSED PROFILE<br/>CHOUTEAU PLACE ROAD</b> | F.A.I. RTE.<br>270   | SECTION<br>60-1B-1 | COUNTY<br>MADISON | TOTAL SHEETS<br>712 | SHEET NO.<br>77 |  |
| PLOT SCALE = #SCALE*                   | DRAWN - BAH         | CHECKED - SJM  | REVISED -          |   |   | SCALE: 1"=100' (V) 5"=100' (H) SHEET NO. 16 OF 16 SHEETS STA. 175+57.32 TO STA. 181+00 |                    |                   |                     |                 |  |
| PLOT DATE = 3/16/2011                  | DATE - 06-30-10     | REVISED -      | REVISED -          |   |   | CONTRACT NO. 76A91   |                    |                   |                     |                 |  |
|  |                     |                |                    |   |   | FED. ROAD DIST. NO. ILLINOIS FED. AID PROJECT  |                    |                   |                     |                 |  |