


| LEVEE SCHEDULE |                                |          |                                |                               |                               |                |                    |            |
|----------------|--------------------------------|----------|--------------------------------|-------------------------------|-------------------------------|----------------|--------------------|------------|
| STAGE          | TOPSOIL FURNISH AND PLACE, 12" | BOLLARDS | TERMINAL MARKER DIRECT APPLIED | TREE REMOVAL, ACRES (SPECIAL) | FURNISHED EXCAVATION, SPECIAL | RELOCATE KIOSK | TOPSOIL EXCAVATION | EXCAVATION |
|                | (SQ YD)                        | (EA)     | (EA)                           | (ACRE)                        | (CU YD)                       | (EA)           | (CU YD)            | (CU YD)    |
| STAGE L1*      | 4415                           | 4        | 4                              | 0.93                          | 14347                         | 1              | 1961               | 4158       |
| STAGE L2*      | 5547                           | 0        | 0                              | 0                             | 20714                         | 0              | 795                | 718        |
| STAGE L3*      | 5413                           | 0        | 0                              | 0                             | 14627                         | 0              | 676                | 1037       |
| TOTALS         | 15375                          | 4        | 4                              | 0.93                          | 49688                         | 1              | 3432               | 5913       |

\* NOTE: FURNISHED EXCAVATION, SPECIAL AND EXCAVATION QUANTITIES HAVE BEEN ADJUSTED TO ACCOUNT FOR TOPSOIL EXCAVATION

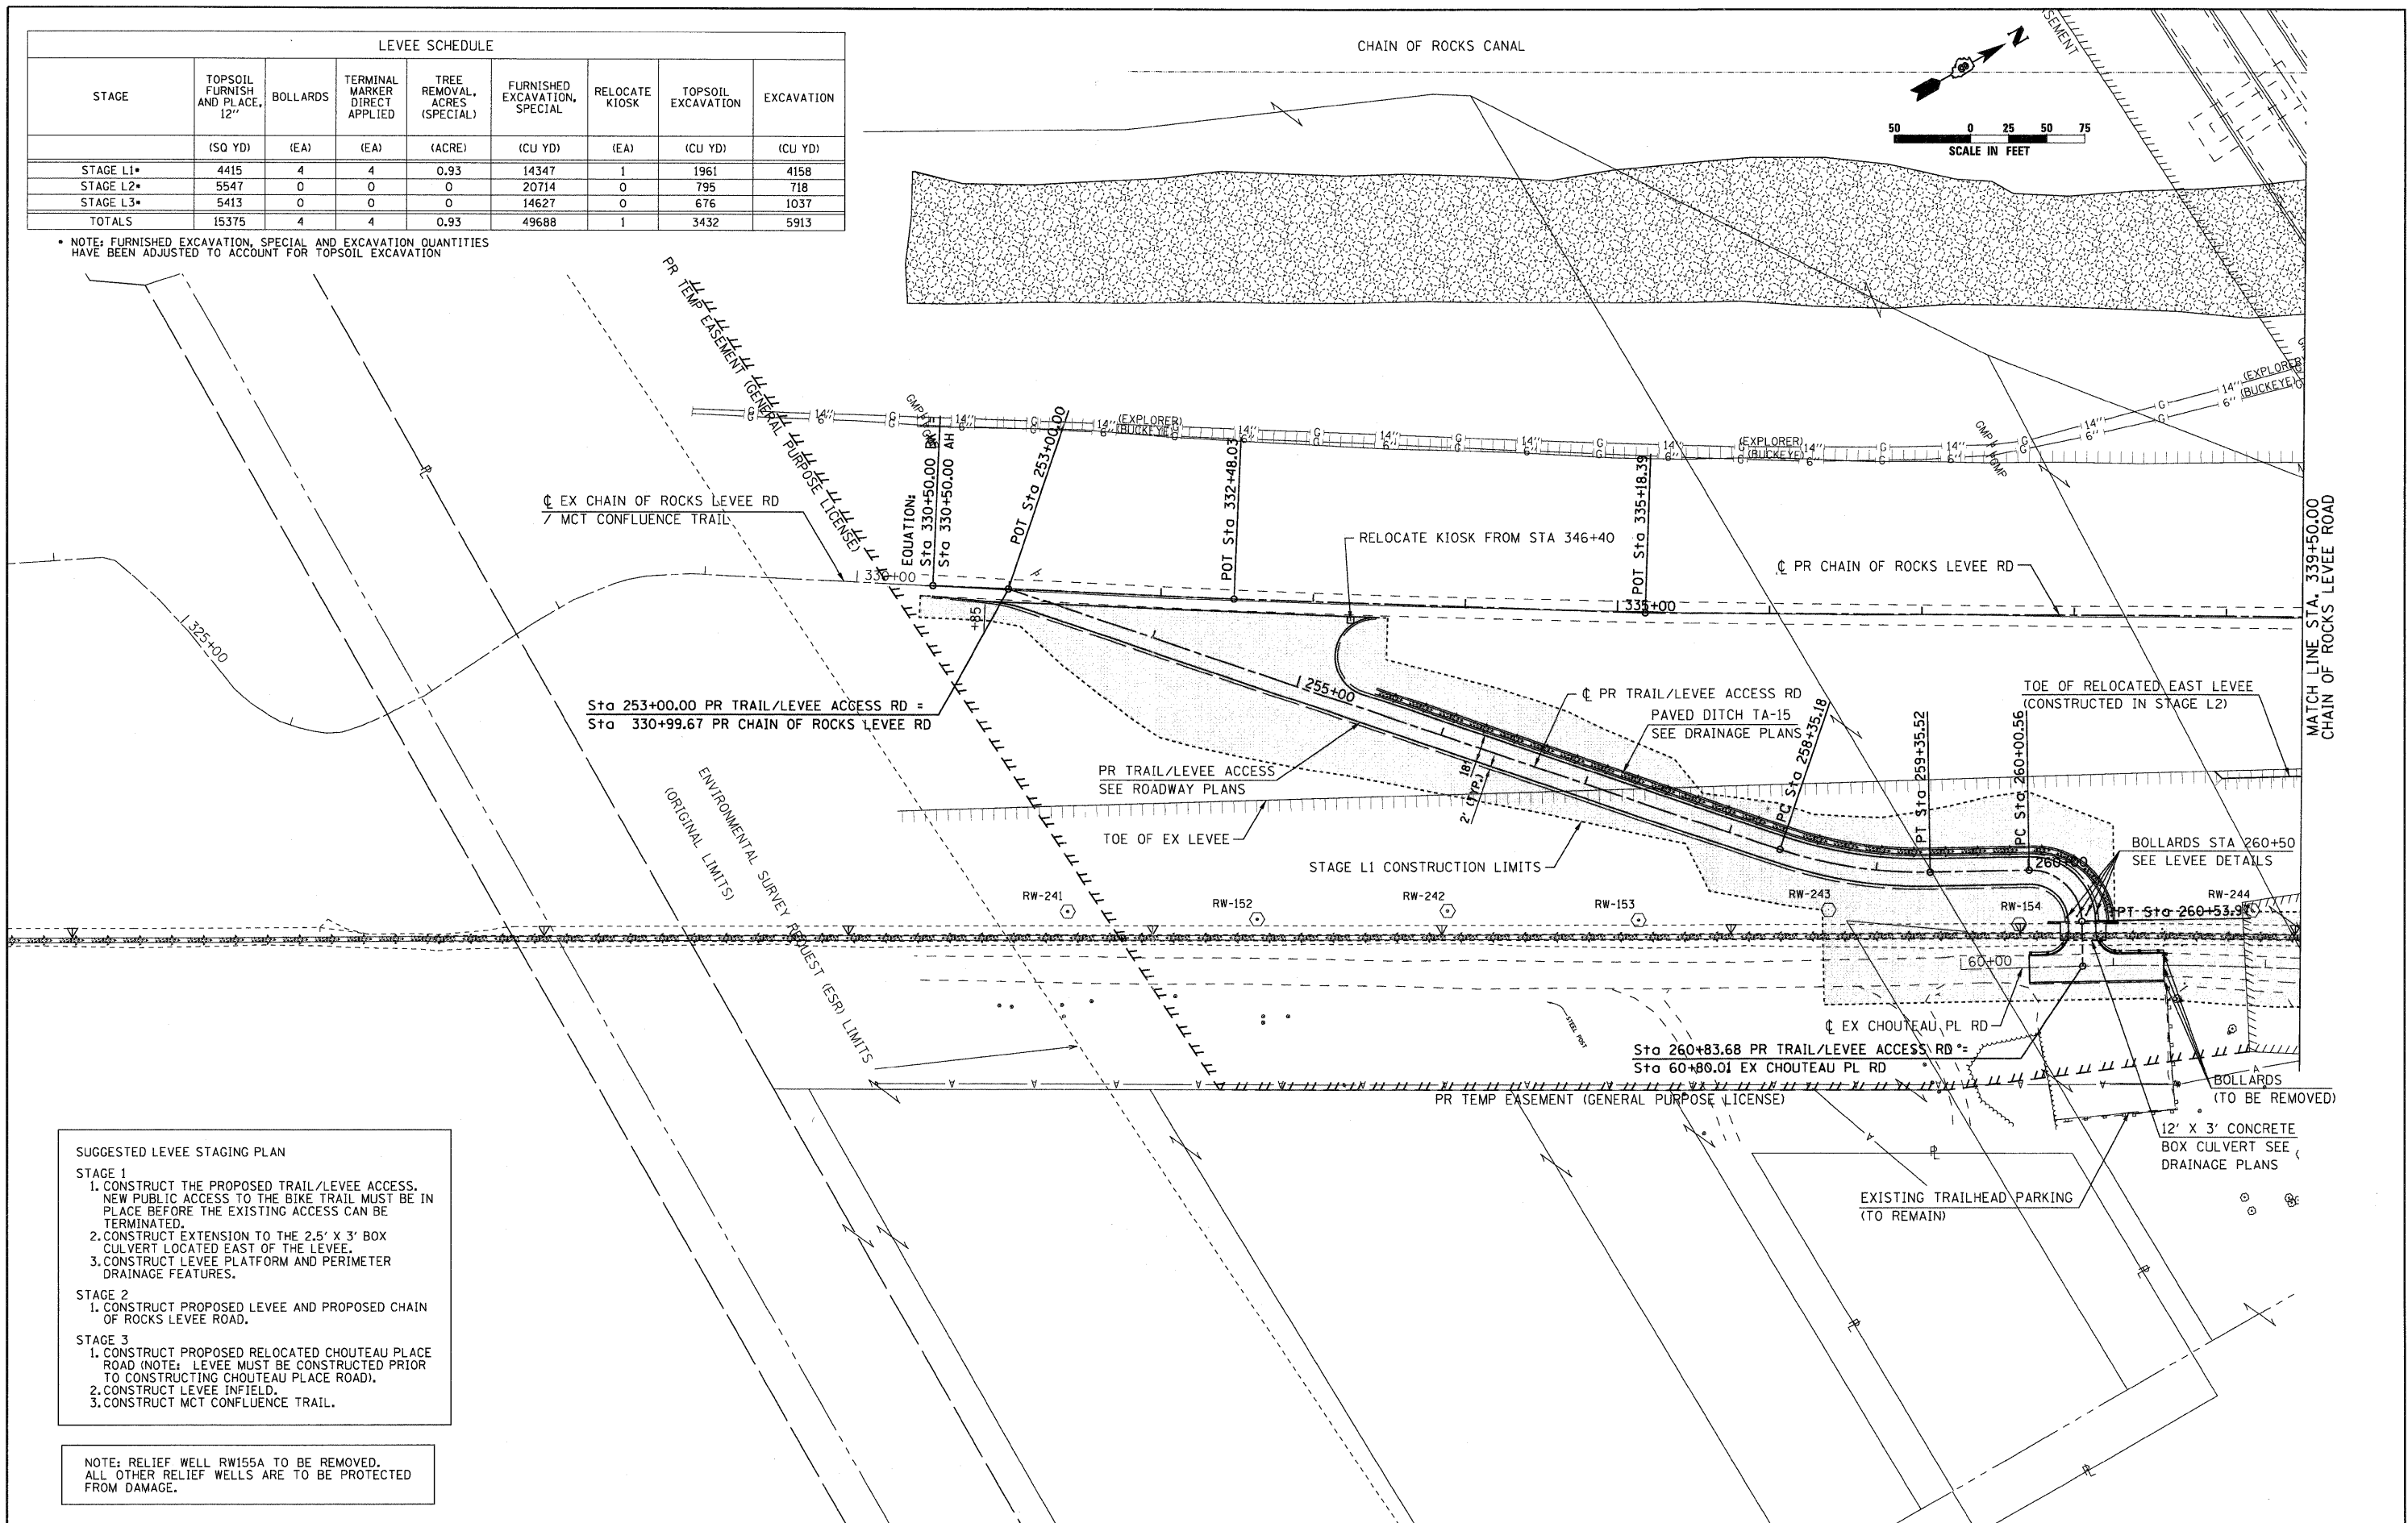

**SUGGESTED LEVEE STAGING PLAN**

**STAGE 1**

1. CONSTRUCT THE PROPOSED TRAIL/LEVEE ACCESS. NEW PUBLIC ACCESS TO THE BIKE TRAIL MUST BE IN PLACE BEFORE THE EXISTING ACCESS CAN BE TERMINATED.
2. CONSTRUCT EXTENSION TO THE 2.5' X 3' BOX CULVERT LOCATED EAST OF THE LEVEE.
3. CONSTRUCT LEVEE PLATFORM AND PERIMETER DRAINAGE FEATURES.

**STAGE 2**

1. CONSTRUCT PROPOSED LEVEE AND PROPOSED CHAIN OF ROCKS LEVEE ROAD.

**STAGE 3**

1. CONSTRUCT PROPOSED RELOCATED CHOUTEAU PLACE ROAD (NOTE: LEVEE MUST BE CONSTRUCTED PRIOR TO CONSTRUCTING CHOUTEAU PLACE ROAD).
2. CONSTRUCT LEVEE INFIELD.
3. CONSTRUCT MCT CONFLUENCE TRAIL.

NOTE: RELIEF WELL RW155A TO BE REMOVED. ALL OTHER RELIEF WELLS ARE TO BE PROTECTED FROM DAMAGE.