


**MOT LEGEND**

- WORK ZONE AREA
- WORK ZONE FOR TEMPORARY PAVEMENT CONSTRUCTION
- COMPLETED TEMPORARY PAVEMENT IN PREVIOUS STAGES
- IMPACT ATTENUATOR
- DIRECTION OF TRAFFIC
- TEMPORARY CONCRETE BARRIER
- SIGN ON PORTABLE OR PERMANENT SUPPORT
- TYPE III BARRICADES
- TYPE II WITH STEADY BURNING MONODIRECTIONAL LIGHT \*
- MESSAGE BOARD


\* DRUM OR BARRICADE SPACING:  
 50' C-C ON TANGENTS  
 25' C-C ON TAPERS OR LANE SHIFTS  
 12' C-C ON RADII'S OR RAMPS  
 5' C-C FOR RAMP OR ROAD CLOSURES

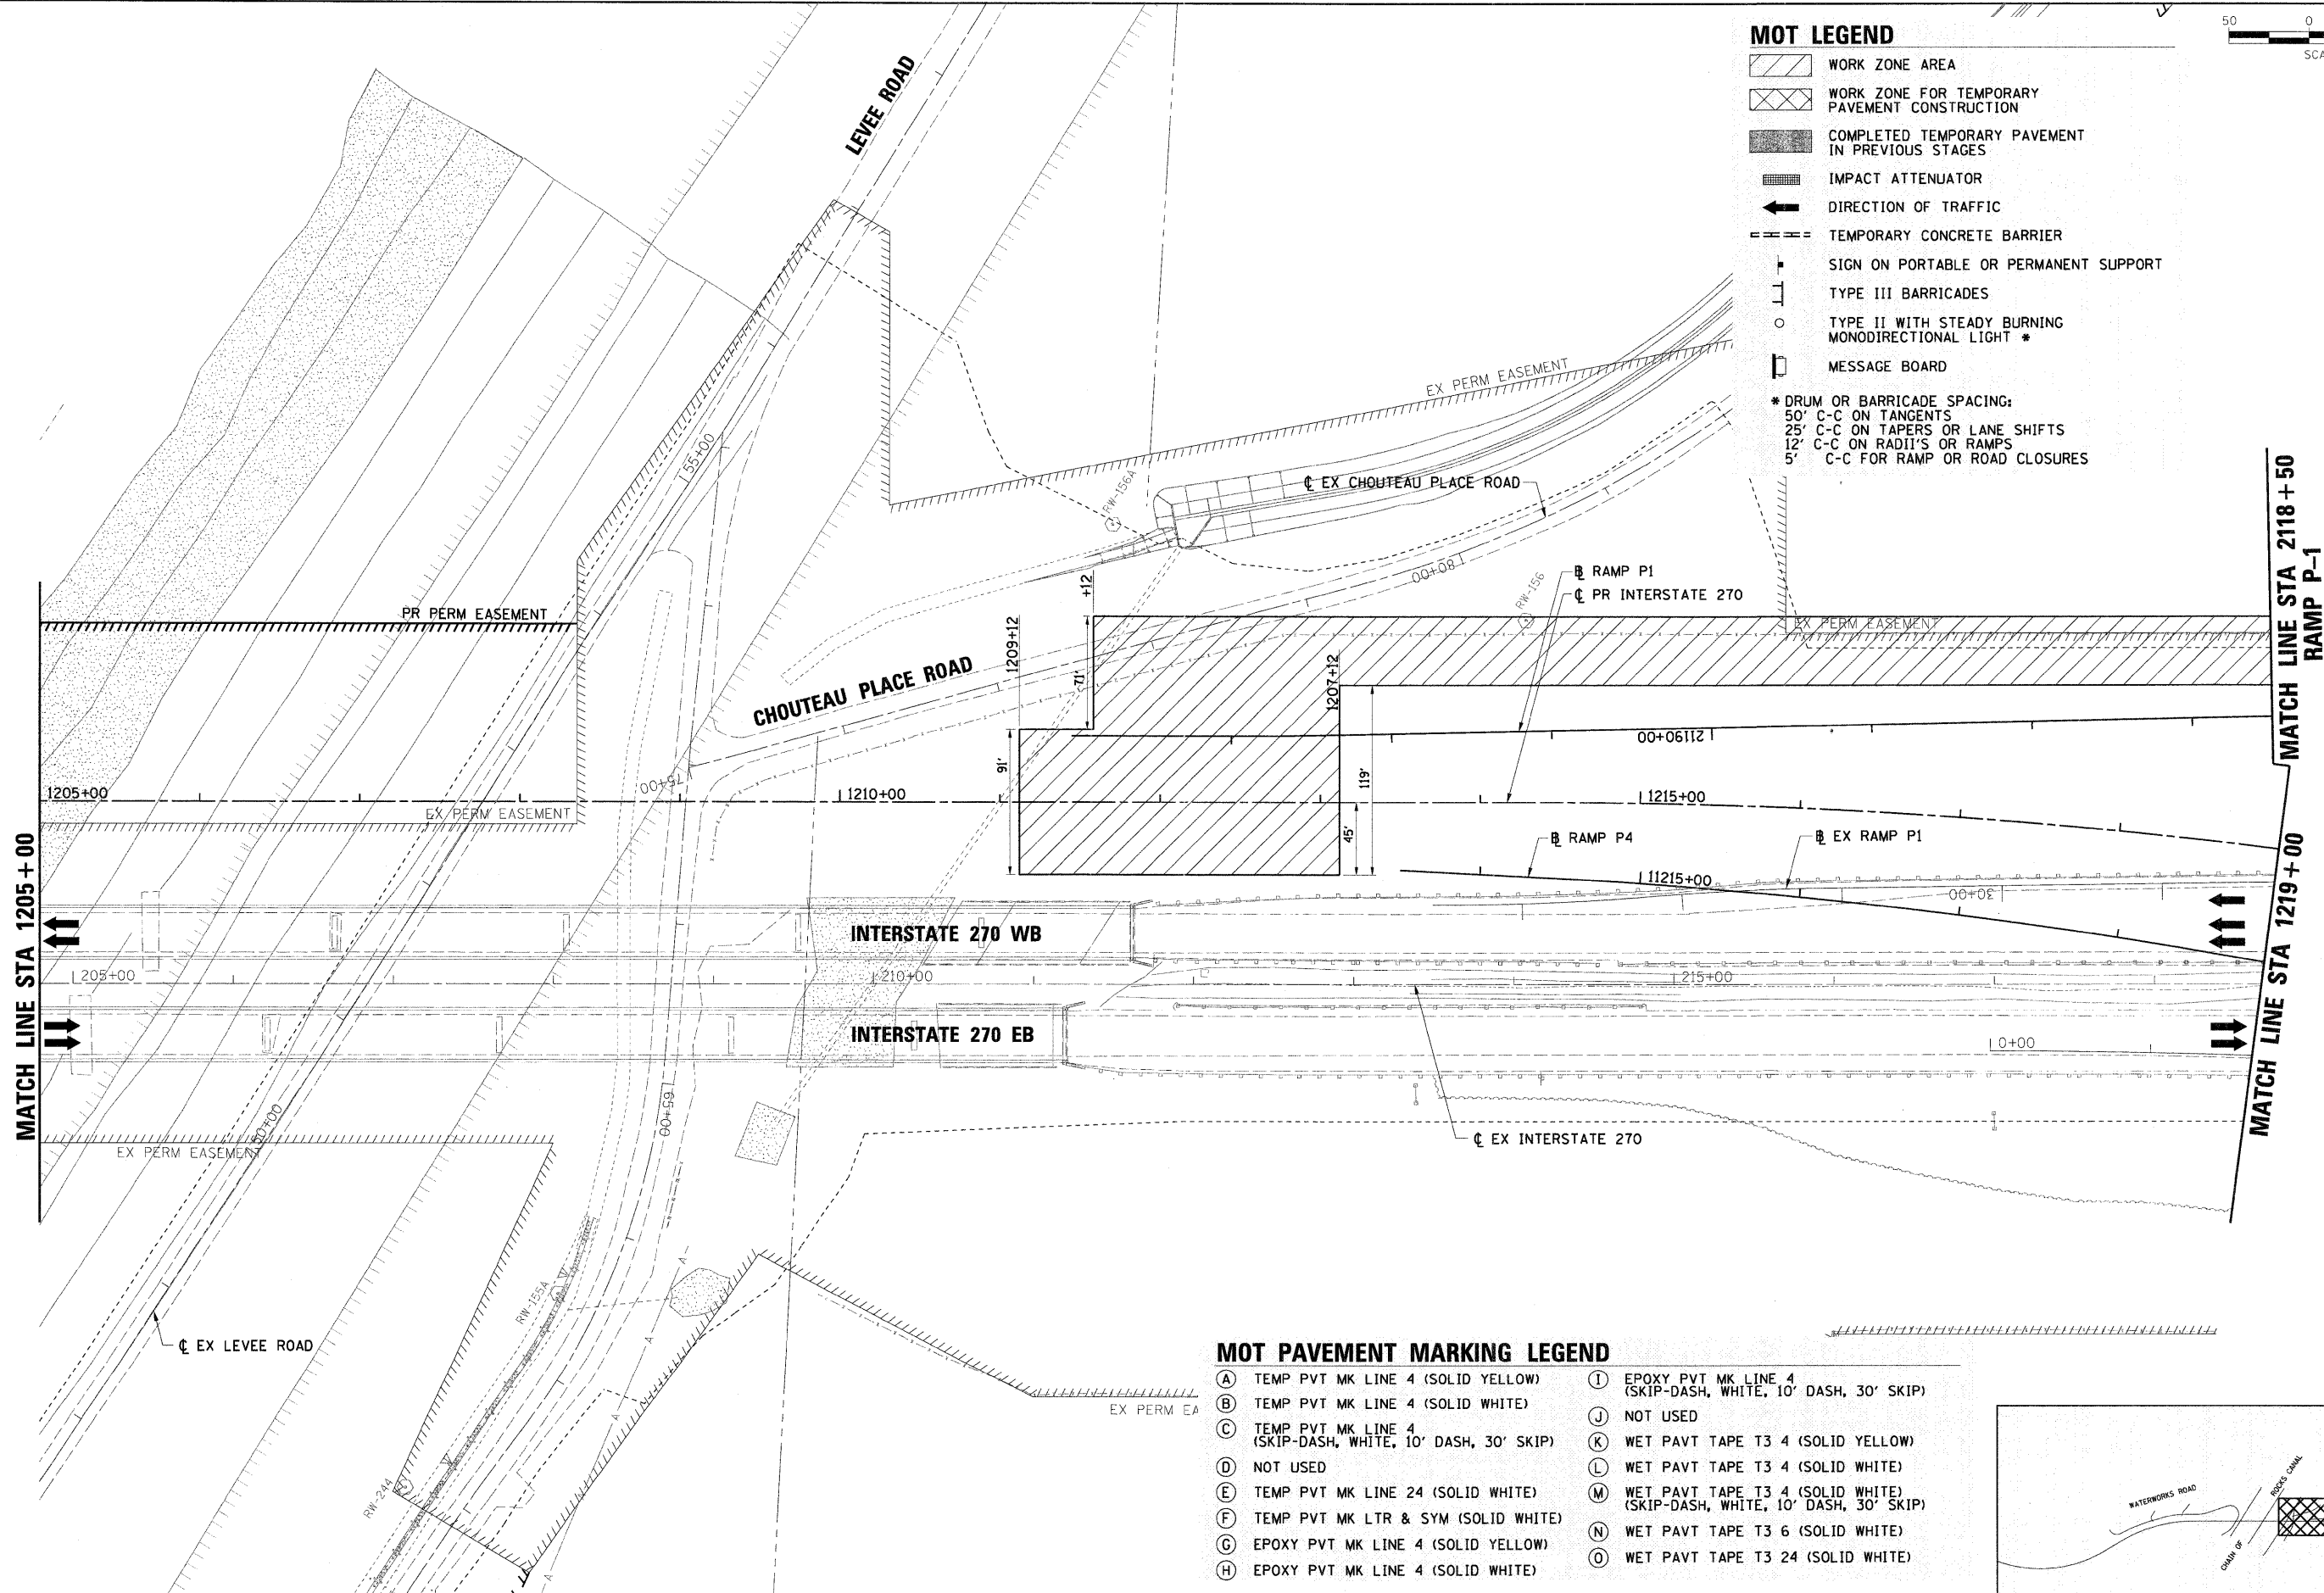

**MOT PAVEMENT MARKING LEGEND**

- |   |   |
|---|---|
| (A) TEMP PVT MK LINE 4 (SOLID YELLOW)                         | (I) EPOXY PVT MK LINE 4 (SKIP-DASH, WHITE, 10' DASH, 30' SKIP)              |
| (B) TEMP PVT MK LINE 4 (SOLID WHITE)                          | (J) NOT USED  |
| (C) TEMP PVT MK LINE 4 (SKIP-DASH, WHITE, 10' DASH, 30' SKIP) | (K) WET PAVT TAPE T3 4 (SOLID YELLOW)                                       |
| (D) NOT USED  | (L) WET PAVT TAPE T3 4 (SOLID WHITE)  |
| (E) TEMP PVT MK LINE 24 (SOLID WHITE)                         | (M) WET PAVT TAPE T3 4 (SOLID WHITE) (SKIP-DASH, WHITE, 10' DASH, 30' SKIP) |
| (F) TEMP PVT MK LTR & SYM (SOLID WHITE)                       | (N) WET PAVT TAPE T3 6 (SOLID WHITE)  |
| (G) EPOXY PVT MK LINE 4 (SOLID YELLOW)                        | (O) WET PAVT TAPE T3 24 (SOLID WHITE)                                       |
| (H) EPOXY PVT MK LINE 4 (SOLID WHITE)                         |   |

**KEY MAP**

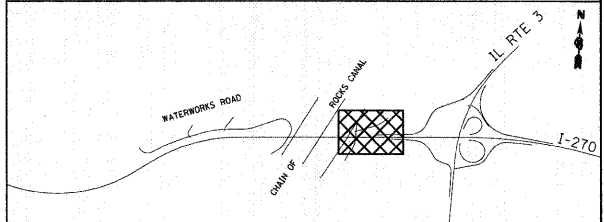

FILE NAME = DB76A91-Sht-MOT00-06.dgn	USER NAME = malopez	DESIGNED - JC	REVISED - 1-01-11	<b>STATE OF ILLINOIS DEPARTMENT OF TRANSPORTATION</b>	<b>SUGGESTED MAINTENANCE OF TRAFFIC PRE-STAGE INTERSTATE 270</b>	F.A.I. RTE. 270	SECTION 60-1B-1	COUNTY MADISON	TOTAL SHEETS 712	SHEET NO. 102	
PLOT SCALE = #SCALE#	DRAWN - BH	CHECKED -	REVISED -		SCALE: 1" = 50'	SHEET NO. 6 OF 14 SHEETS	STA. 1205+00 TO STA. 1219+00		CONTRACT NO. 76A91		
PLOT DATE = 3/16/2011	DATE - 06-30-10	REVISED -	REVISED -		ILLINOIS FED. AID PROJECT						