




**MOT PAVEMENT MARKING LEGEND**

- (A) TEMP PVT MK LINE 4 (SOLID YELLOW)
- (B) TEMP PVT MK LINE 4 (SOLID WHITE)
- (C) TEMP PVT MK LINE 4 (SKIP-DASH, WHITE, 10' DASH, 30' SKIP)
- (D) NOT USED
- (E) TEMP PVT MK LINE 24 (SOLID WHITE)
- (F) TEMP PVT MK LTR & SYM (SOLID WHITE)
- (G) EPOXY PVT MK LINE 4 (SOLID YELLOW)
- (H) EPOXY PVT MK LINE 4 (SOLID WHITE)
- (I) EPOXY PVT MK LINE 4 (SKIP-DASH, WHITE, 10' DASH, 30' SKIP)
- (J) NOT USED
- (K) WET PAVT TAPE T3 4 (SOLID YELLOW)
- (L) WET PAVT TAPE T3 4 (SOLID WHITE)
- (M) WET PAVT TAPE T3 4 (SOLID WHITE) (SKIP-DASH, WHITE, 10' DASH, 30' SKIP)
- (N) WET PAVT TAPE T3 6 (SOLID WHITE)
- (O) WET PAVT TAPE T3 24 (SOLID WHITE)

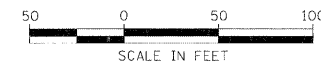

**MOT LEGEND**

- [Hatched Box] WORK ZONE AREA
  - [Cross-hatched Box] WORK ZONE FOR TEMPORARY PAVEMENT CONSTRUCTION
  - [Stippled Box] COMPLETED TEMPORARY PAVEMENT IN PREVIOUS STAGES
  - [Dashed Line] IMPACT ATTENUATOR
  - [Arrow] DIRECTION OF TRAFFIC
  - [Double Dashed Line] TEMPORARY CONCRETE BARRIER
  - [Sign Symbol] SIGN ON PORTABLE OR PERMANENT SUPPORT
  - [Barricade Symbol] TYPE III BARRICADES
  - [Light Symbol] TYPE II WITH STEADY BURNING MONODIRECTIONAL LIGHT \*
  - [Message Board Symbol] MESSAGE BOARD
- \* DRUM OR BARRICADE SPACING:  
 50' C-C ON TANGENTS  
 25' C-C ON TAPERS OR LANE SHIFTS  
 12' C-C ON RADII'S OR RAMPS  
 5' C-C FOR RAMP OR ROAD CLOSURES

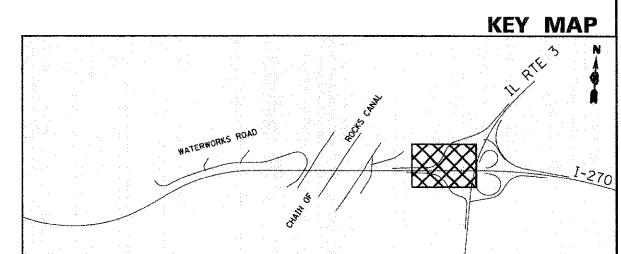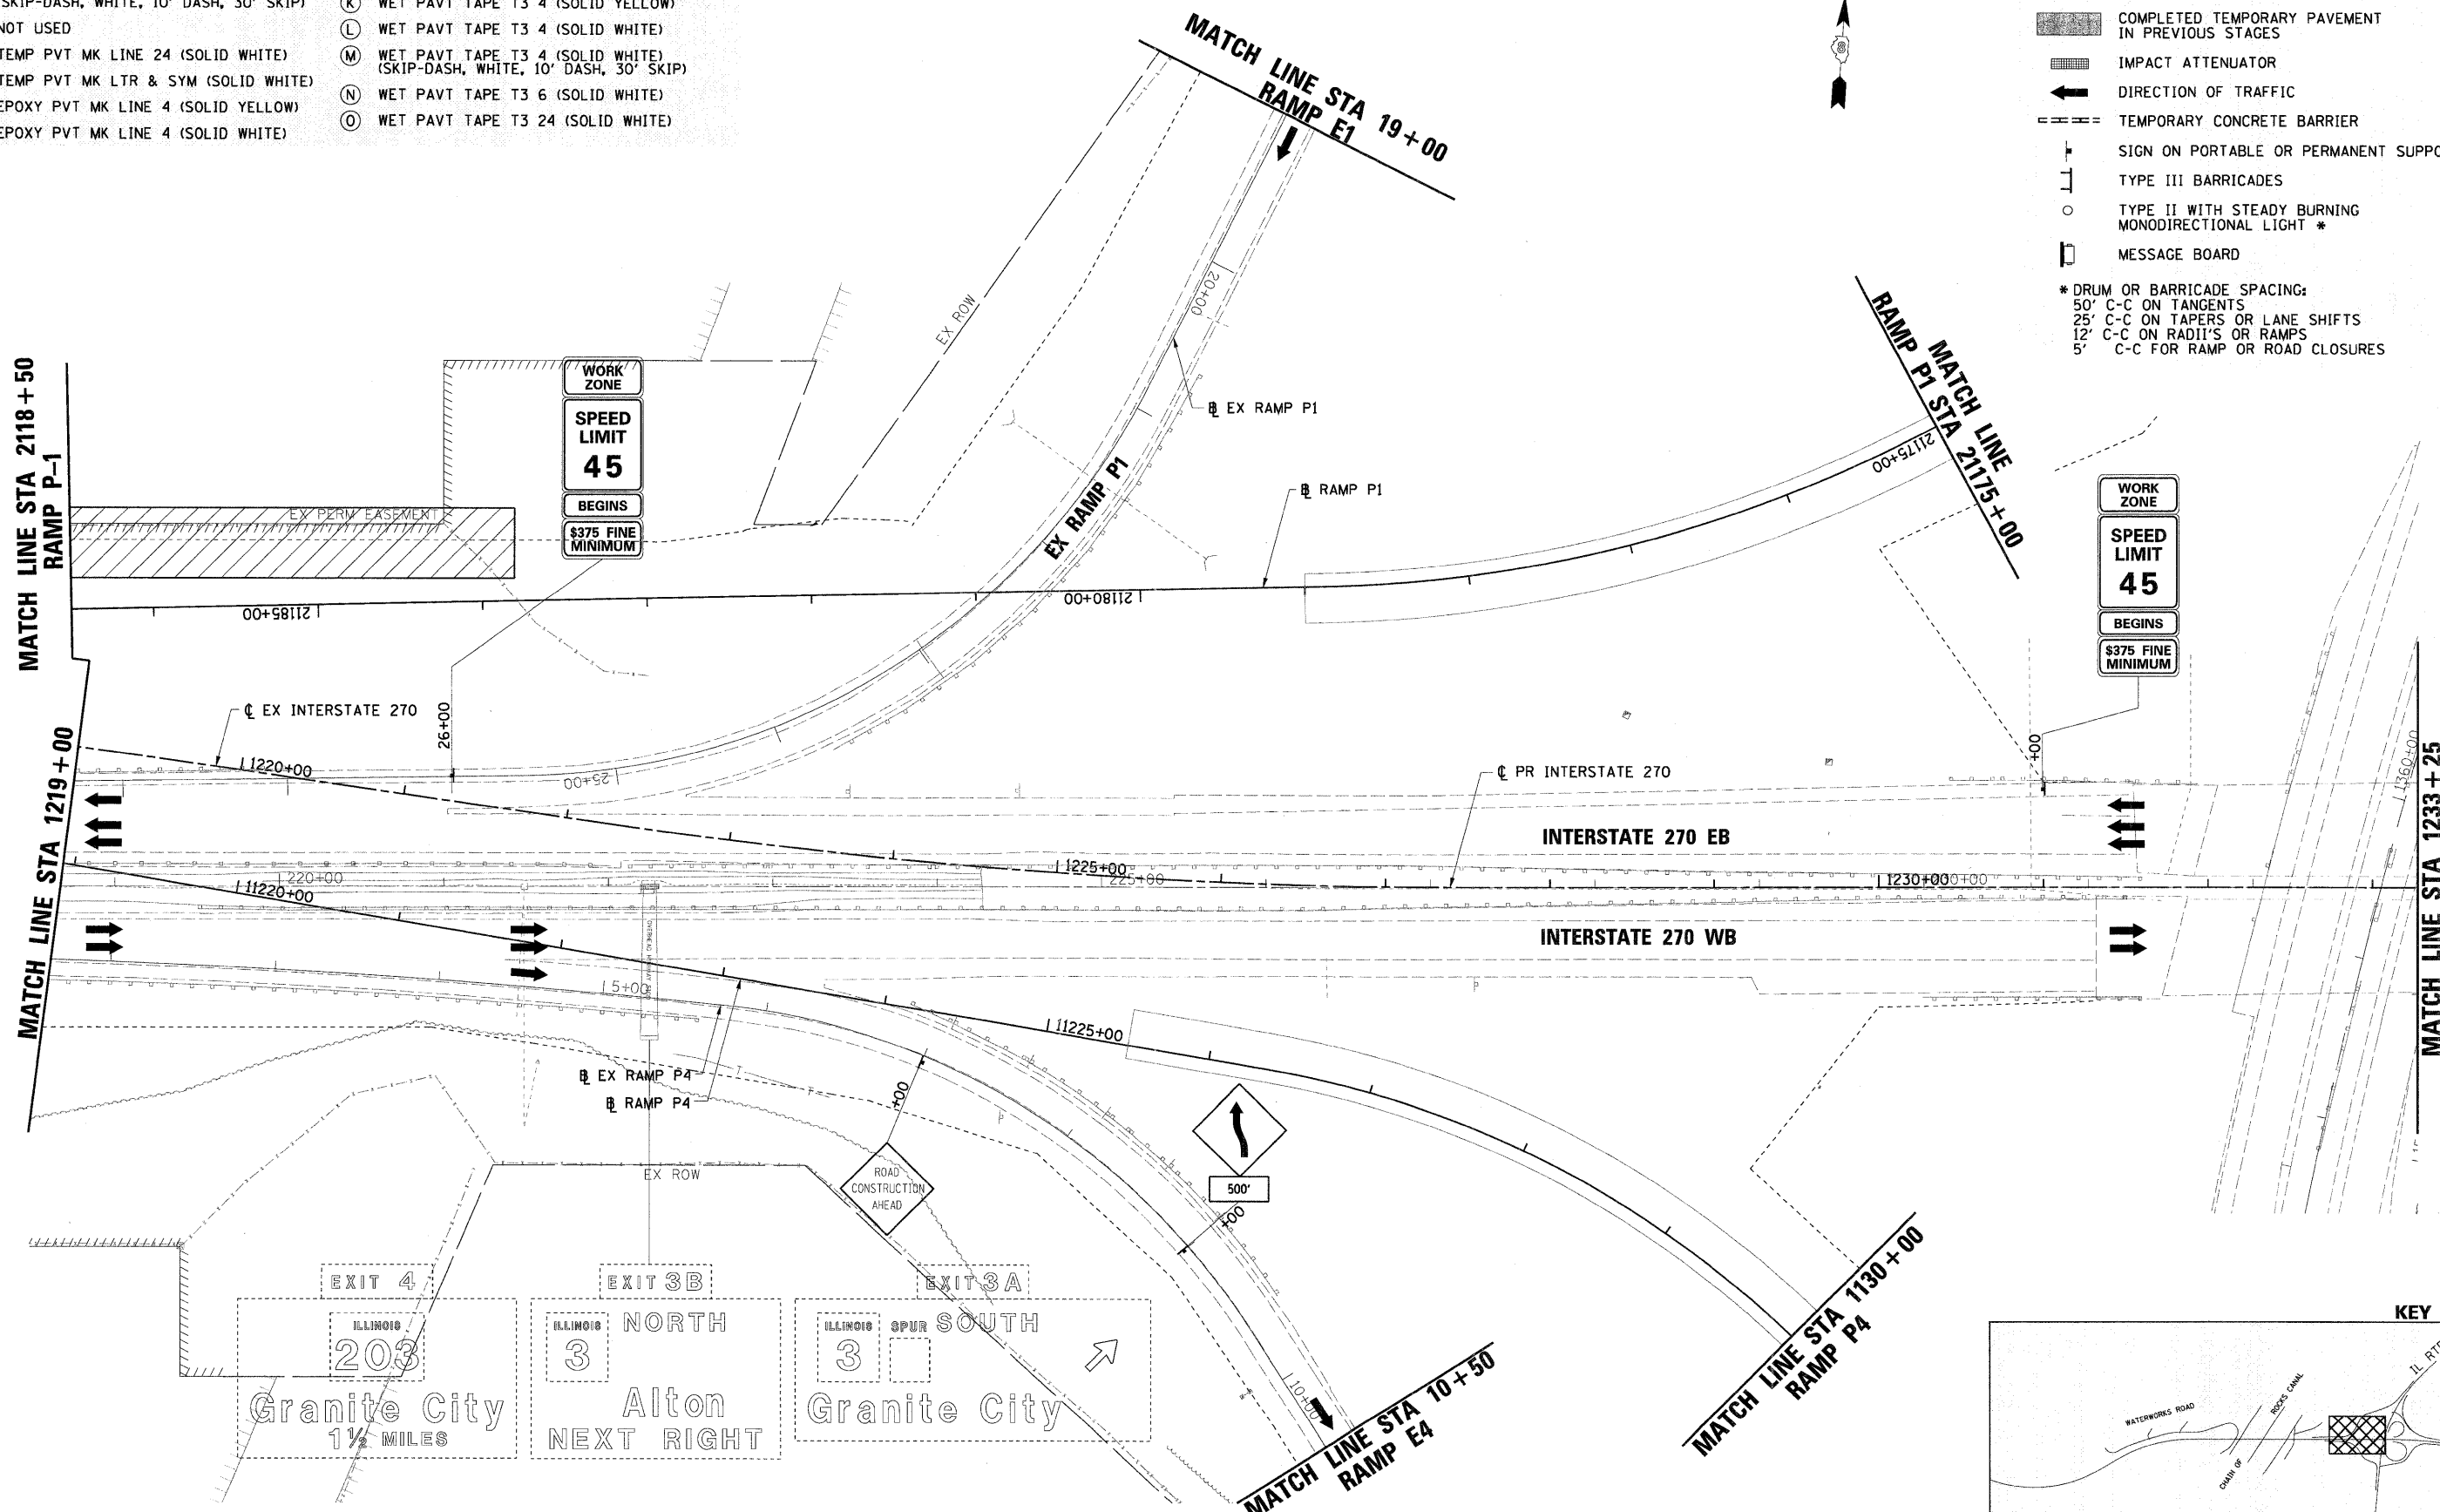

FILE NAME - DB76A91-Sht-MOT01-07.dgn	USER NAME - malopez	DESIGNED - JC	REVISED - 1-01-11	<b>STATE OF ILLINOIS DEPARTMENT OF TRANSPORTATION</b>	<b>SUGGESTED MAINTENANCE OF TRAFFIC STAGE 1 INTERSTATE 270</b>	F.A.T. RTE. 270	SECTION 60-1B-1	COUNTY MADISON	TOTAL SHEETS 712	SHEET NO. 117
PLOT SCALE = #SCALE#				SCALE: 1" = 50'		SHEET NO. 7 OF 14 SHEETS		STA. TO STA.		CONTRACT NO. 76A91
PLOT DATE = 3/16/2011						ILLINOIS FED. AID PROJECT				