


- MOT LEGEND**
- WORK ZONE AREA
 - WORK ZONE FOR TEMPORARY PAVEMENT CONSTRUCTION
 - COMPLETED TEMPORARY PAVEMENT IN PREVIOUS STAGES
 - IMPACT ATTENUATOR
 - DIRECTION OF TRAFFIC
 - TEMPORARY CONCRETE BARRIER
 - SIGN ON PORTABLE OR PERMANENT SUPPORT
 - TYPE III BARRICADES
 - TYPE II WITH STEADY BURNING MONODIRECTIONAL LIGHT *
 - MESSAGE BOARD
- * DRUM OR BARRICADE SPACING:
 50' C-C ON TANGENTS
 25' C-C ON TAPERS OR LANE SHIFTS
 12' C-C ON RADII'S OR RAMPS
 5' C-C FOR RAMP OR ROAD CLOSURES

- MOT PAVEMENT MARKING LEGEND**
- (A) TEMP PVT MK LINE 4 (SOLID YELLOW)
 - (B) TEMP PVT MK LINE 4 (SOLID WHITE)
 - (C) TEMP PVT MK LINE 4 (SKIP-DASH, WHITE, 10' DASH, 30' SKIP)
 - (D) NOT USED
 - (E) TEMP PVT MK LINE 24 (SOLID WHITE)
 - (F) TEMP PVT MK LTR & SYM (SOLID WHITE)
 - (G) EPOXY PVT MK LINE 4 (SOLID YELLOW)
 - (H) EPOXY PVT MK LINE 4 (SOLID WHITE)
 - (I) EPOXY PVT MK LINE 4 (SKIP-DASH, WHITE, 10' DASH, 30' SKIP)
 - (J) NOT USED
 - (K) WET PAVT TAPE T3 4 (SOLID YELLOW)
 - (L) WET PAVT TAPE T3 4 (SOLID WHITE)
 - (M) WET PAVT TAPE T3 4 (SOLID WHITE) (SKIP-DASH, WHITE, 10' DASH, 30' SKIP)
 - (N) WET PAVT TAPE T3 6 (SOLID WHITE)
 - (O) WET PAVT TAPE T3 24 (SOLID WHITE)

NOTE:
 EXISTING PAVEMENT MARKINGS ON ILLINOIS ROUTE 3 THAT CONFLICT WITH TEMPORARY PAVEMENT MARKINGS SHALL BE COVERED WITH BLACK WET REFLECTIVE PAVEMENT MARKING TAPE.

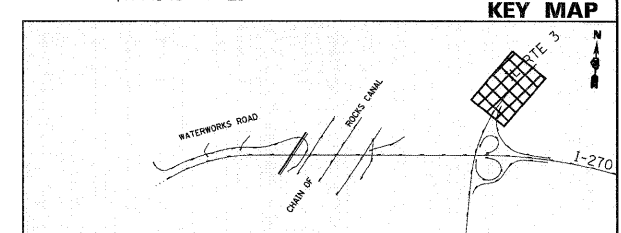

FILE NAME = D876A91-Sh+MOT02-11.dgn	USER NAME = melopez	DESIGNED - JC	REVISED - 1-01-11	STATE OF ILLINOIS DEPARTMENT OF TRANSPORTATION	SUGGESTED MAINTENANCE OF TRAFFIC STAGE 2 ILLINOIS ROUTE 3		F.A.I. RTE. 270	SECTION 60-1B-1	COUNTY MADISON	TOTAL SHEETS 712	SHEET NO. 135
	PLOT SCALE = *SCALE*	DRAWN - BH	REVISED -		SCALE: 1" = 50'	SHEET NO. 11 OF 12 SHEETS	STA. 1349+90 TO STA. 1335+37	CONTRACT NO. 76A91 [ILLINOIS] FED. AID PROJECT			
PLOT DATE = 3/16/2011	CHECKED - SJM	DATE - 06-30-10	REVISED -								