


MOT LEGEND

| | |
|--|---|
| | WORK ZONE AREA |
| | WORK ZONE FOR TEMPORARY PAVEMENT CONSTRUCTION |
| | COMPLETED TEMPORARY PAVEMENT IN PREVIOUS STAGES |
| | IMPACT ATTENUATOR |
| | DIRECTION OF TRAFFIC |
| | TEMPORARY CONCRETE BARRIER |
| | SIGN ON PORTABLE OR PERMANENT SUPPORT |
| | TYPE III BARRICADES |
| | TYPE II WITH STEADY BURNING MONODIRECTIONAL LIGHT * |
| | MESSAGE BOARD |

* DRUM OR BARRICADE SPACING:
 50' C-C ON TANGENTS
 25' C-C ON TAPERS OR LANE SHIFTS
 12' C-C ON RADII'S OR RAMPS
 5' C-C FOR RAMP OR ROAD CLOSURES

MOT PAVEMENT MARKING LEGEND

| | |
|---|---|
| (A) TEMP PVT MK LINE 4 (SOLID YELLOW) | (I) EPOXY PVT MK LINE 4 (SKIP-DASH, WHITE, 10' DASH, 30' SKIP) |
| (B) TEMP PVT MK LINE 4 (SOLID WHITE) | (J) NOT USED |
| (C) TEMP PVT MK LINE 4 (SKIP-DASH, WHITE, 10' DASH, 30' SKIP) | (K) WET PAVT TAPE T3 4 (SOLID YELLOW) |
| (D) NOT USED | (L) WET PAVT TAPE T3 4 (SOLID WHITE) |
| (E) TEMP PVT MK LINE 24 (SOLID WHITE) | (M) WET PAVT TAPE T3 4 (SOLID WHITE) (SKIP-DASH, WHITE, 10' DASH, 30' SKIP) |
| (F) TEMP PVT MK LTR & SYM (SOLID WHITE) | (N) WET PAVT TAPE T3 6 (SOLID WHITE) |
| (G) EPOXY PVT MK LINE 4 (SOLID YELLOW) | (O) WET PAVT TAPE T3 24 (SOLID WHITE) |
| (H) EPOXY PVT MK LINE 4 (SOLID WHITE) | |

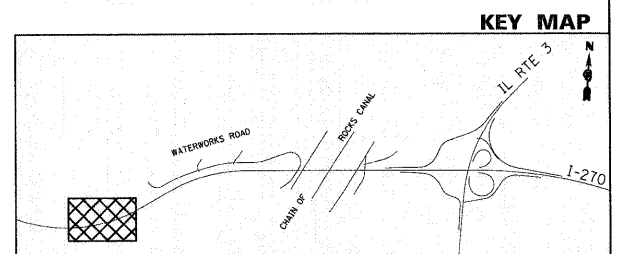

| | | | |
|---|-----------------------|---------------|-------------------|
| FILE NAME = D676A91-Sht-MOT04-01.dgn | USER NAME = malopez | DESIGNED - JC | REVISED - 1-01-11 |
| | | DRAWN - BH | REVISED - |
| | PLOT SCALE = #SCALE# | CHECKED - | REVISED - |
| | PLOT DATE = 3/16/2011 | DATE - | REVISED - |

**STATE OF ILLINOIS
DEPARTMENT OF TRANSPORTATION**

**SUGGESTED MAINTENANCE OF TRAFFIC STAGE 4
INTERSTATE 270**

| | | | | |
|---------------------------|-----------------|----------------|------------------|--------------------|
| F.A.I. RTE. 270 | SECTION 60-1B-1 | COUNTY MADISON | TOTAL SHEETS 712 | SHEET NO. 159 |
| | | | | CONTRACT NO. 76A91 |
| ILLINOIS FED. AID PROJECT | | | | |

SCALE: 1" = 50' SHEET NO. 1 OF 11 SHEETS STA. TO STA.