


MOT LEGEND


- WORK ZONE AREA
 - WORK ZONE FOR TEMPORARY PAVEMENT CONSTRUCTION
 - COMPLETED TEMPORARY PAVEMENT IN PREVIOUS STAGES
 - IMPACT ATTENUATOR
 - DIRECTION OF TRAFFIC
 - TEMPORARY CONCRETE BARRIER
 - SIGN ON PORTABLE OR PERMANENT SUPPORT
 - TYPE III BARRICADES
 - TYPE II WITH STEADY BURNING MONODIRECTIONAL LIGHT *
 - MESSAGE BOARD
- * DRUM OR BARRICADE SPACING:
 50' C-C ON TANGENTS
 25' C-C ON TAPERS OR LANE SHIFTS
 12' C-C ON RADII'S OR RAMP
 5' C-C FOR RAMP OR ROAD CLOSURES

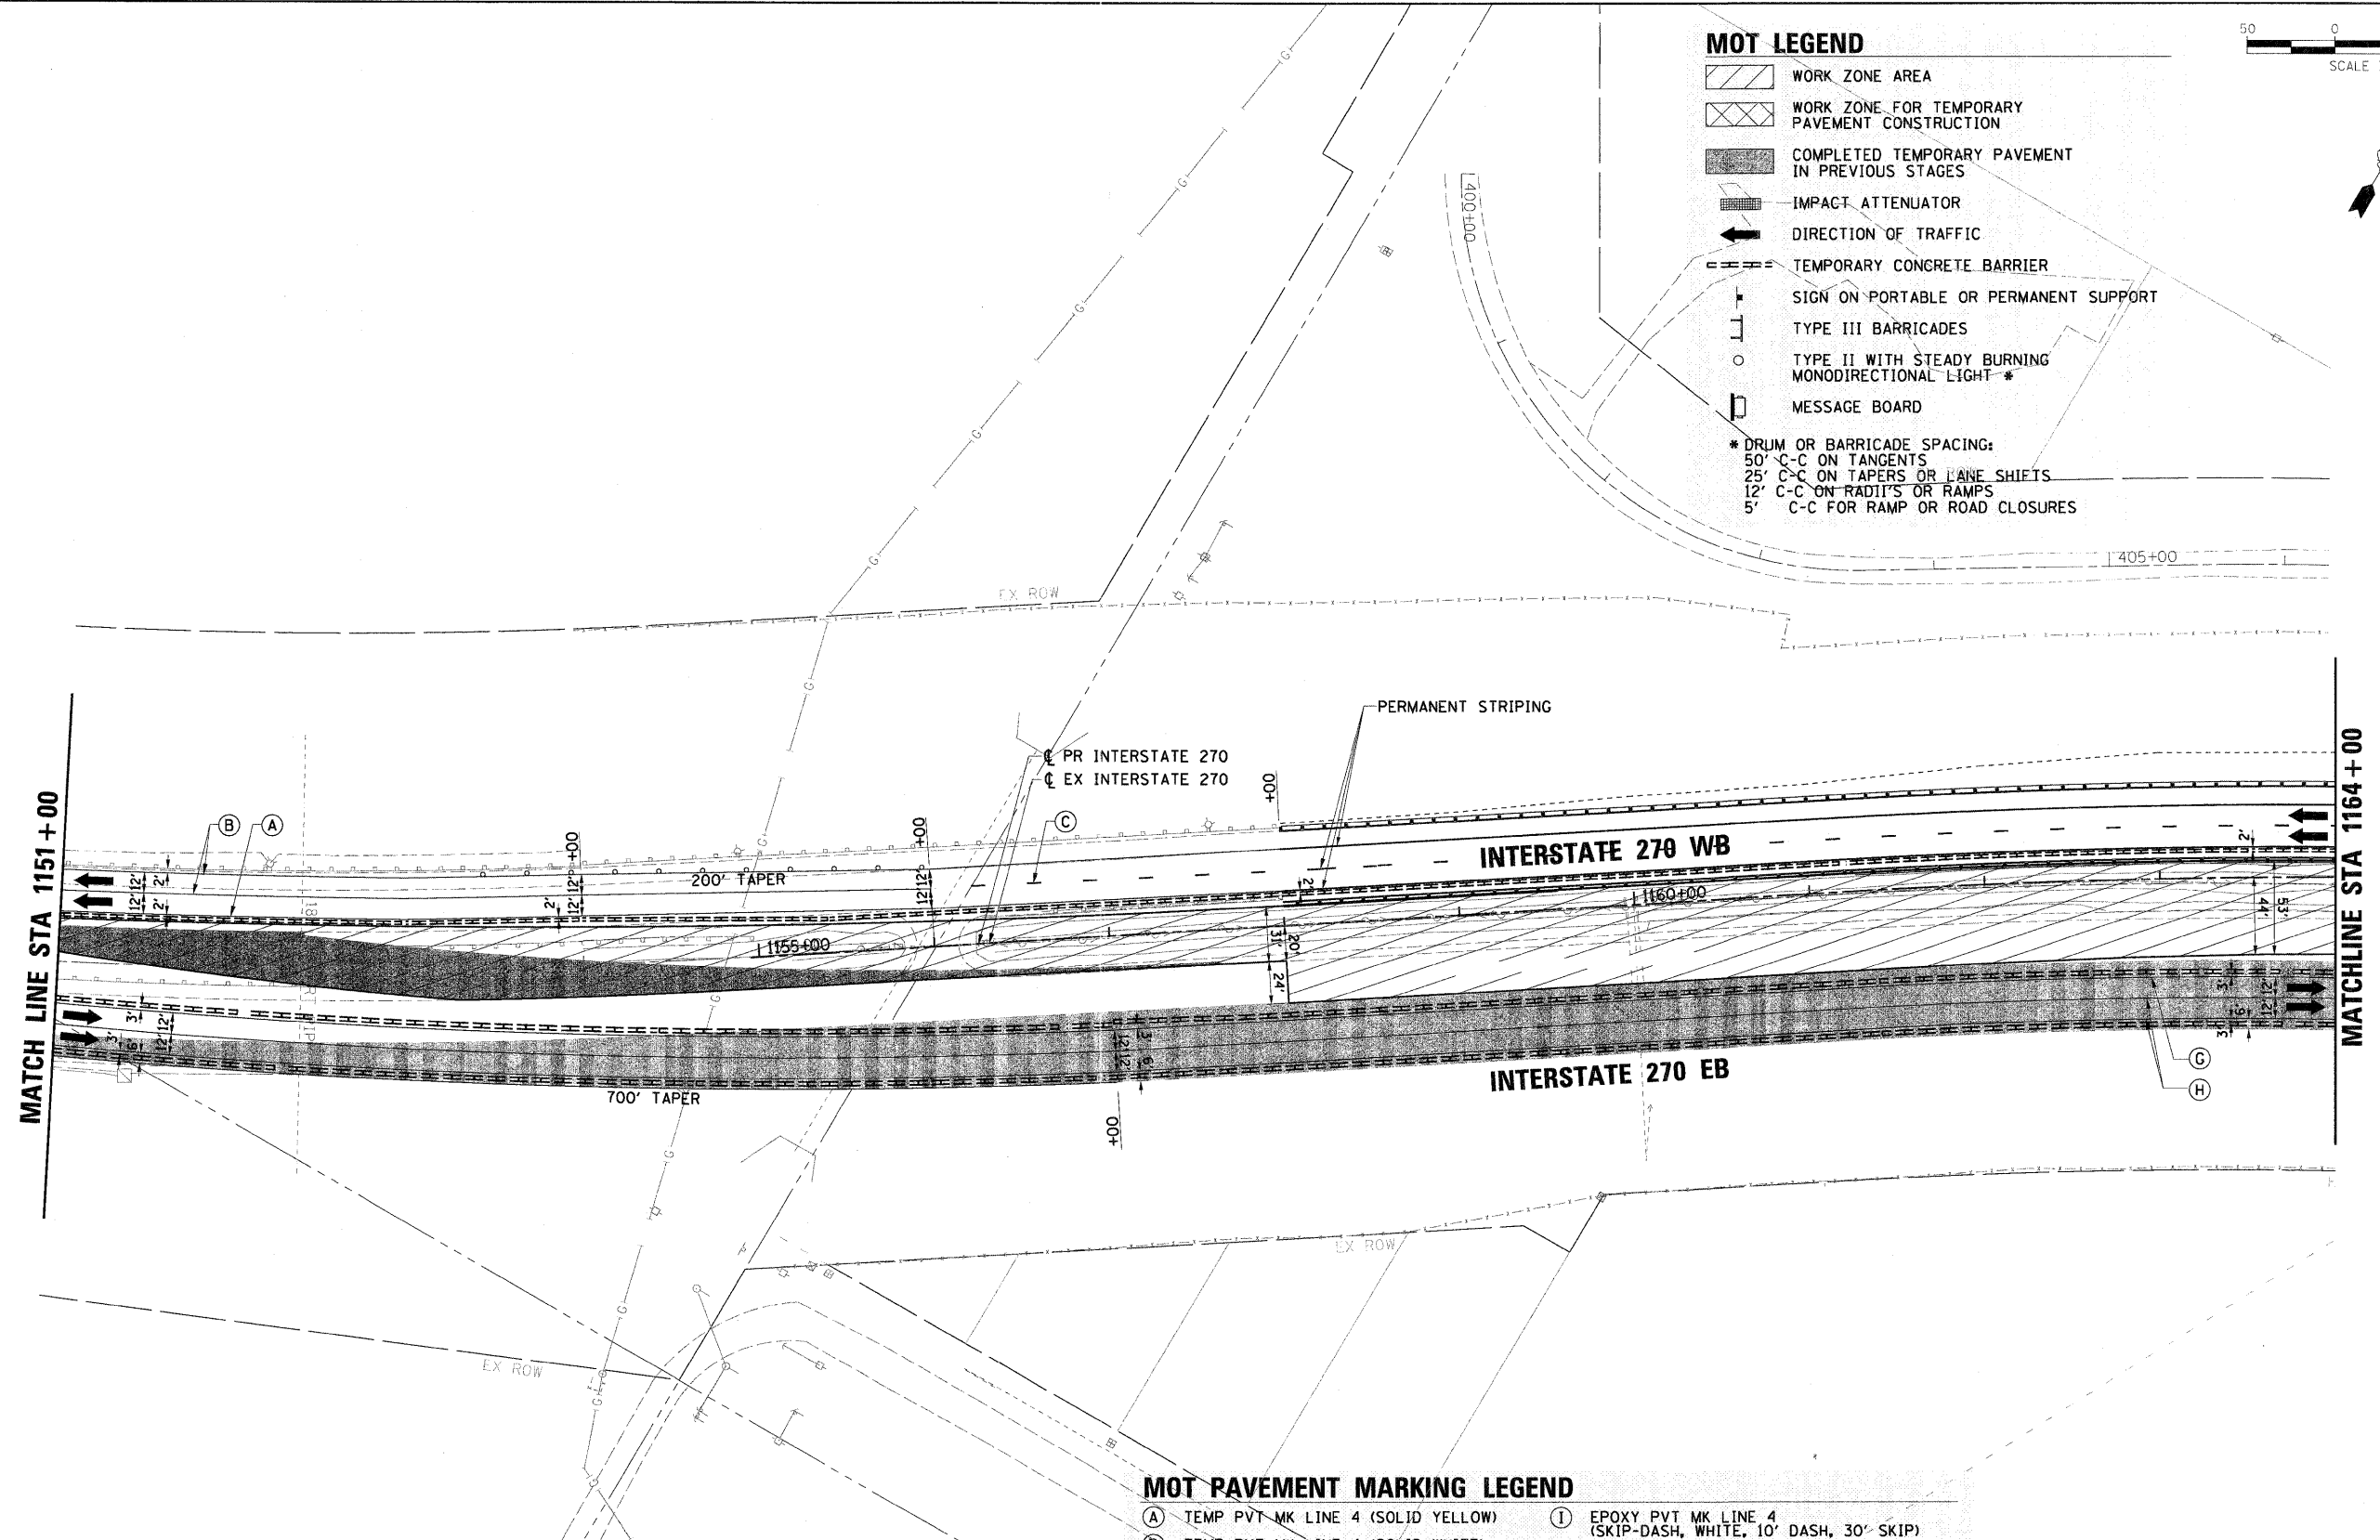

MOT PAVEMENT MARKING LEGEND

- A TEMP PVT MK LINE 4 (SOLID YELLOW)
- B TEMP PVT MK LINE 4 (SOLID WHITE)
- C TEMP PVT MK LINE 4 (SKIP-DASH, WHITE, 10' DASH, 30' SKIP)
- D NOT USED
- E TEMP PVT MK LINE 24 (SOLID WHITE)
- F TEMP PVT MK LTR & SYM (SOLID WHITE)
- G EPOXY PVT MK LINE 4 (SOLID YELLOW)
- H EPOXY PVT MK LINE 4 (SOLID WHITE)
- I EPOXY PVT MK LINE 4 (SKIP-DASH, WHITE, 10' DASH, 30' SKIP)
- J NOT USED
- K WET PAVT TAPE T3 4 (SOLID YELLOW)
- L WET PAVT TAPE T3 4 (SOLID WHITE)
- M WET PAVT TAPE T3 4 (SOLID WHITE) (SKIP-DASH, WHITE, 10' DASH, 30' SKIP)
- N WET PAVT TAPE T3 6 (SOLID WHITE)
- O WET PAVT TAPE T3 24 (SOLID WHITE)

KEY MAP

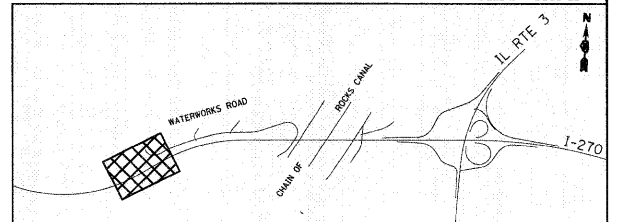

FILE NAME =	USER NAME = malopez
DB76A91-Sht-MDT04-02.dgn	
PLOT SCALE = #SCALE#	
PLOT DATE = 3/15/2011	

DESIGNED - JC	REVISD - 1-01-11
DRAWN - BH	REVISD -
CHECKED -	REVISD -
DATE -	REVISD -

STATE OF ILLINOIS
DEPARTMENT OF TRANSPORTATION

STATE OF ILLINOIS DEPARTMENT OF TRANSPORTATION	
SCALE: 1" = 50'	SHEET NO. 2 OF 11 SHEETS STA. TO STA.

SUGGESTED MAINTENANCE OF TRAFFIC STAGE 4 INTERSTATE 270	
F.A.I. RTE. 270	SECTION 60-1B-1
COUNTY MADISON	TOTAL SHEETS 712
	SHEET NO. 160
CONTRACT NO. 76A91	
ILLINOIS FED. AID PROJECT	

F.A.I. RTE. 270	SECTION 60-1B-1	COUNTY MADISON	TOTAL SHEETS 712	SHEET NO. 160
CONTRACT NO. 76A91				
ILLINOIS FED. AID PROJECT				