




MOT PAVEMENT MARKING LEGEND

- (A) TEMP PVT MK LINE 4 (SOLID YELLOW)
- (B) TEMP PVT MK LINE 4 (SOLID WHITE)
- (C) TEMP PVT MK LINE 4 (SKIP-DASH, WHITE, 10' DASH, 30' SKIP)
- (D) NOT USED
- (E) TEMP PVT MK LINE 24 (SOLID WHITE)
- (F) TEMP PVT MK LTR & SYM (SOLID WHITE)
- (G) EPOXY PVT MK LINE 4 (SOLID YELLOW)
- (H) EPOXY PVT MK LINE 4 (SOLID WHITE)
- (I) EPOXY PVT MK LINE 4 (SKIP-DASH, WHITE, 10' DASH, 30' SKIP)
- (J) NOT USED
- (K) WET PAVT TAPE T3 4 (SOLID YELLOW)
- (L) WET PAVT TAPE T3 4 (SOLID WHITE)
- (M) WET PAVT TAPE T3 4 (SOLID WHITE) (SKIP-DASH, WHITE, 10' DASH, 30' SKIP)
- (N) WET PAVT TAPE T3 6 (SOLID WHITE)
- (O) WET PAVT TAPE T3 24 (SOLID WHITE)


MOT LEGEND

- [Hatched Box] WORK ZONE AREA
 - [Cross-hatched Box] WORK ZONE FOR TEMPORARY PAVEMENT CONSTRUCTION
 - [Solid Grey Box] COMPLETED TEMPORARY PAVEMENT IN PREVIOUS STAGES
 - [Dashed Line] IMPACT ATTENUATOR
 - [Arrow] DIRECTION OF TRAFFIC
 - [Dashed Line with Vertical Bars] TEMPORARY CONCRETE BARRIER
 - [T-shaped Symbol] SIGN ON PORTABLE OR PERMANENT SUPPORT
 - [Vertical Line with T-shaped Top] TYPE III BARRICADES
 - [Circle with Star] TYPE II WITH STEADY BURNING MONODIRECTIONAL LIGHT *
 - [Rectangular Symbol] MESSAGE BOARD
- * DRUM OR BARRICADE SPACING:
 50' C-C ON TANGENTS
 25' C-C ON TAPERS OR LANE SHIFTS
 12' C-C ON RADII'S OR RAMPS
 5' C-C FOR RAMP OR ROAD CLOSURES


COVER "RIGHT" WITH "LEFT" DURING THIS STAGE

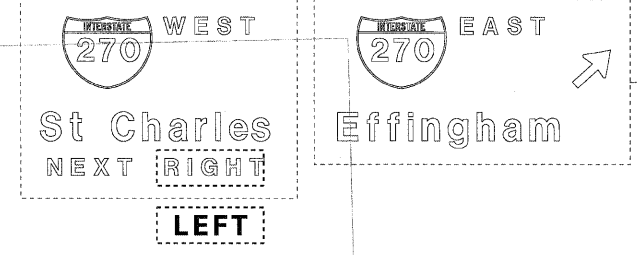

MATCH LINE STA 1130+00
RAMP P4

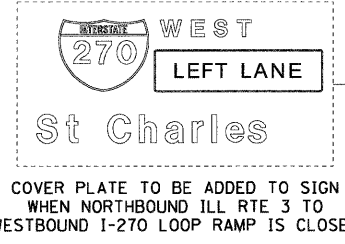


MATCH LINE STA 1361+00
IL RTE 3

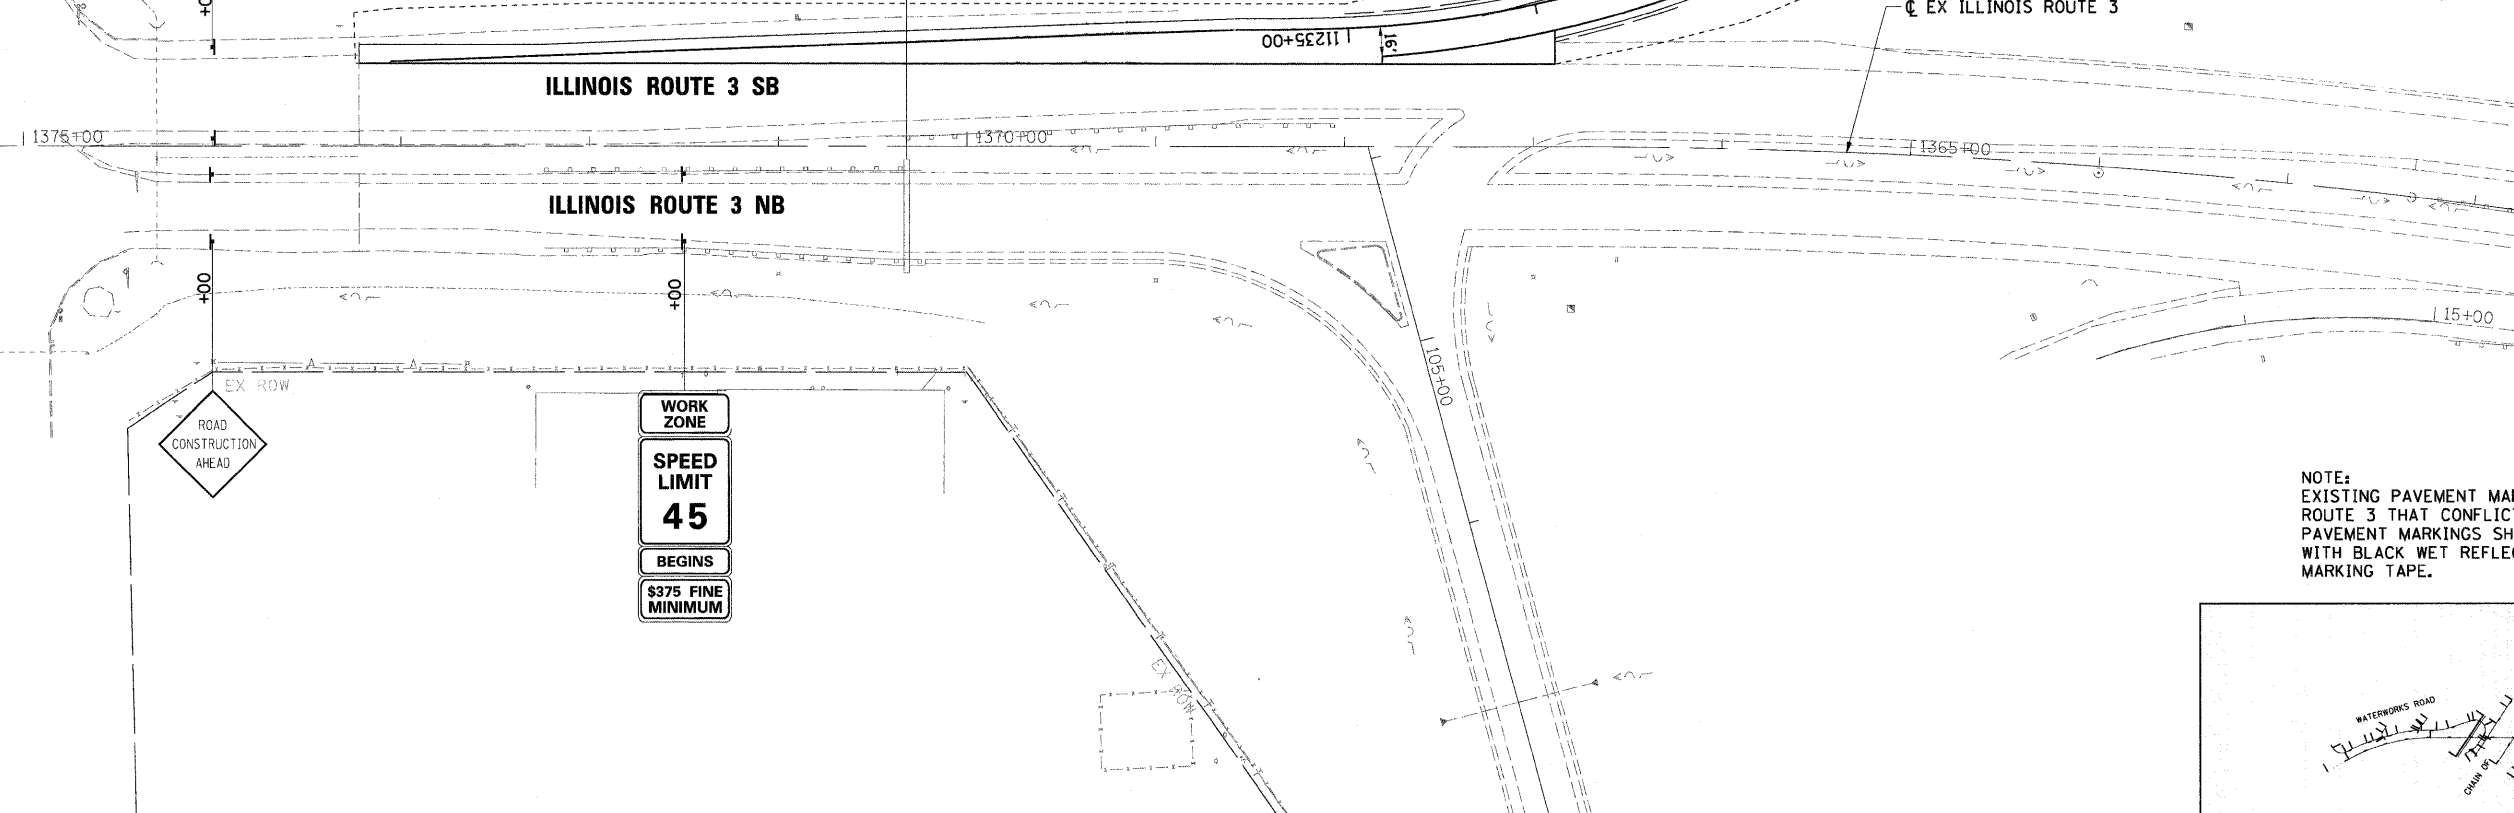

NOTE:
 EXISTING PAVEMENT MARKINGS ON ILLINOIS ROUTE 3 THAT CONFLICT WITH TEMPORARY PAVEMENT MARKINGS SHALL BE COVERED WITH BLACK WET REFLECTIVE PAVEMENT MARKING TAPE.

KEY MAP

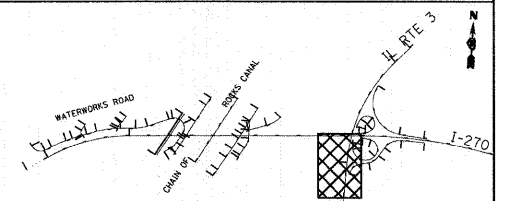

FILE NAME = DB76A91-Sht-MOT04-09.dgn	USER NAME = malopez	DESIGNED - JC	REVISED - 1-01-11	STATE OF ILLINOIS DEPARTMENT OF TRANSPORTATION	SUGGESTED MAINTENANCE OF TRAFFIC STAGE 4 ILLINOIS ROUTE 3	F.A.I. RTE. 270	SECTION 60-1B-1	COUNTY MADISON	TOTAL SHEETS 712	SHEET NO. 167	
PLOT SCALE = #SCALE#	PLOT DATE = 3/16/2011	DRAWN - BH	REVISOR -		SCALE: 1" = 50'	SHEET NO. 9 OF 11 SHEETS	STA.	TO STA.	CONTRACT NO. 76A91 ILLINOIS FED. AID PROJECT		
		CHECKED -	REVISOR -								