


**MOT LEGEND**


- WORK ZONE AREA
  - WORK ZONE FOR TEMPORARY PAVEMENT CONSTRUCTION
  - COMPLETED TEMPORARY PAVEMENT IN PREVIOUS STAGES
  - IMPACT ATTENUATOR
  - DIRECTION OF TRAFFIC
  - TEMPORARY CONCRETE BARRIER
  - SIGN ON PORTABLE OR PERMANENT SUPPORT
  - TYPE III BARRICADES
  - TYPE II WITH STEADY BURNING MONODIRECTIONAL LIGHT \*
  - MESSAGE BOARD
- \* DRUM OR BARRICADE SPACING:  
 50' C-C ON TANGENTS  
 25' C-C ON TAPERS OR LANE SHIFTS  
 12' C-C ON RADII'S OR RAMP  
 5' C-C FOR RAMP OR ROAD CLOSURES

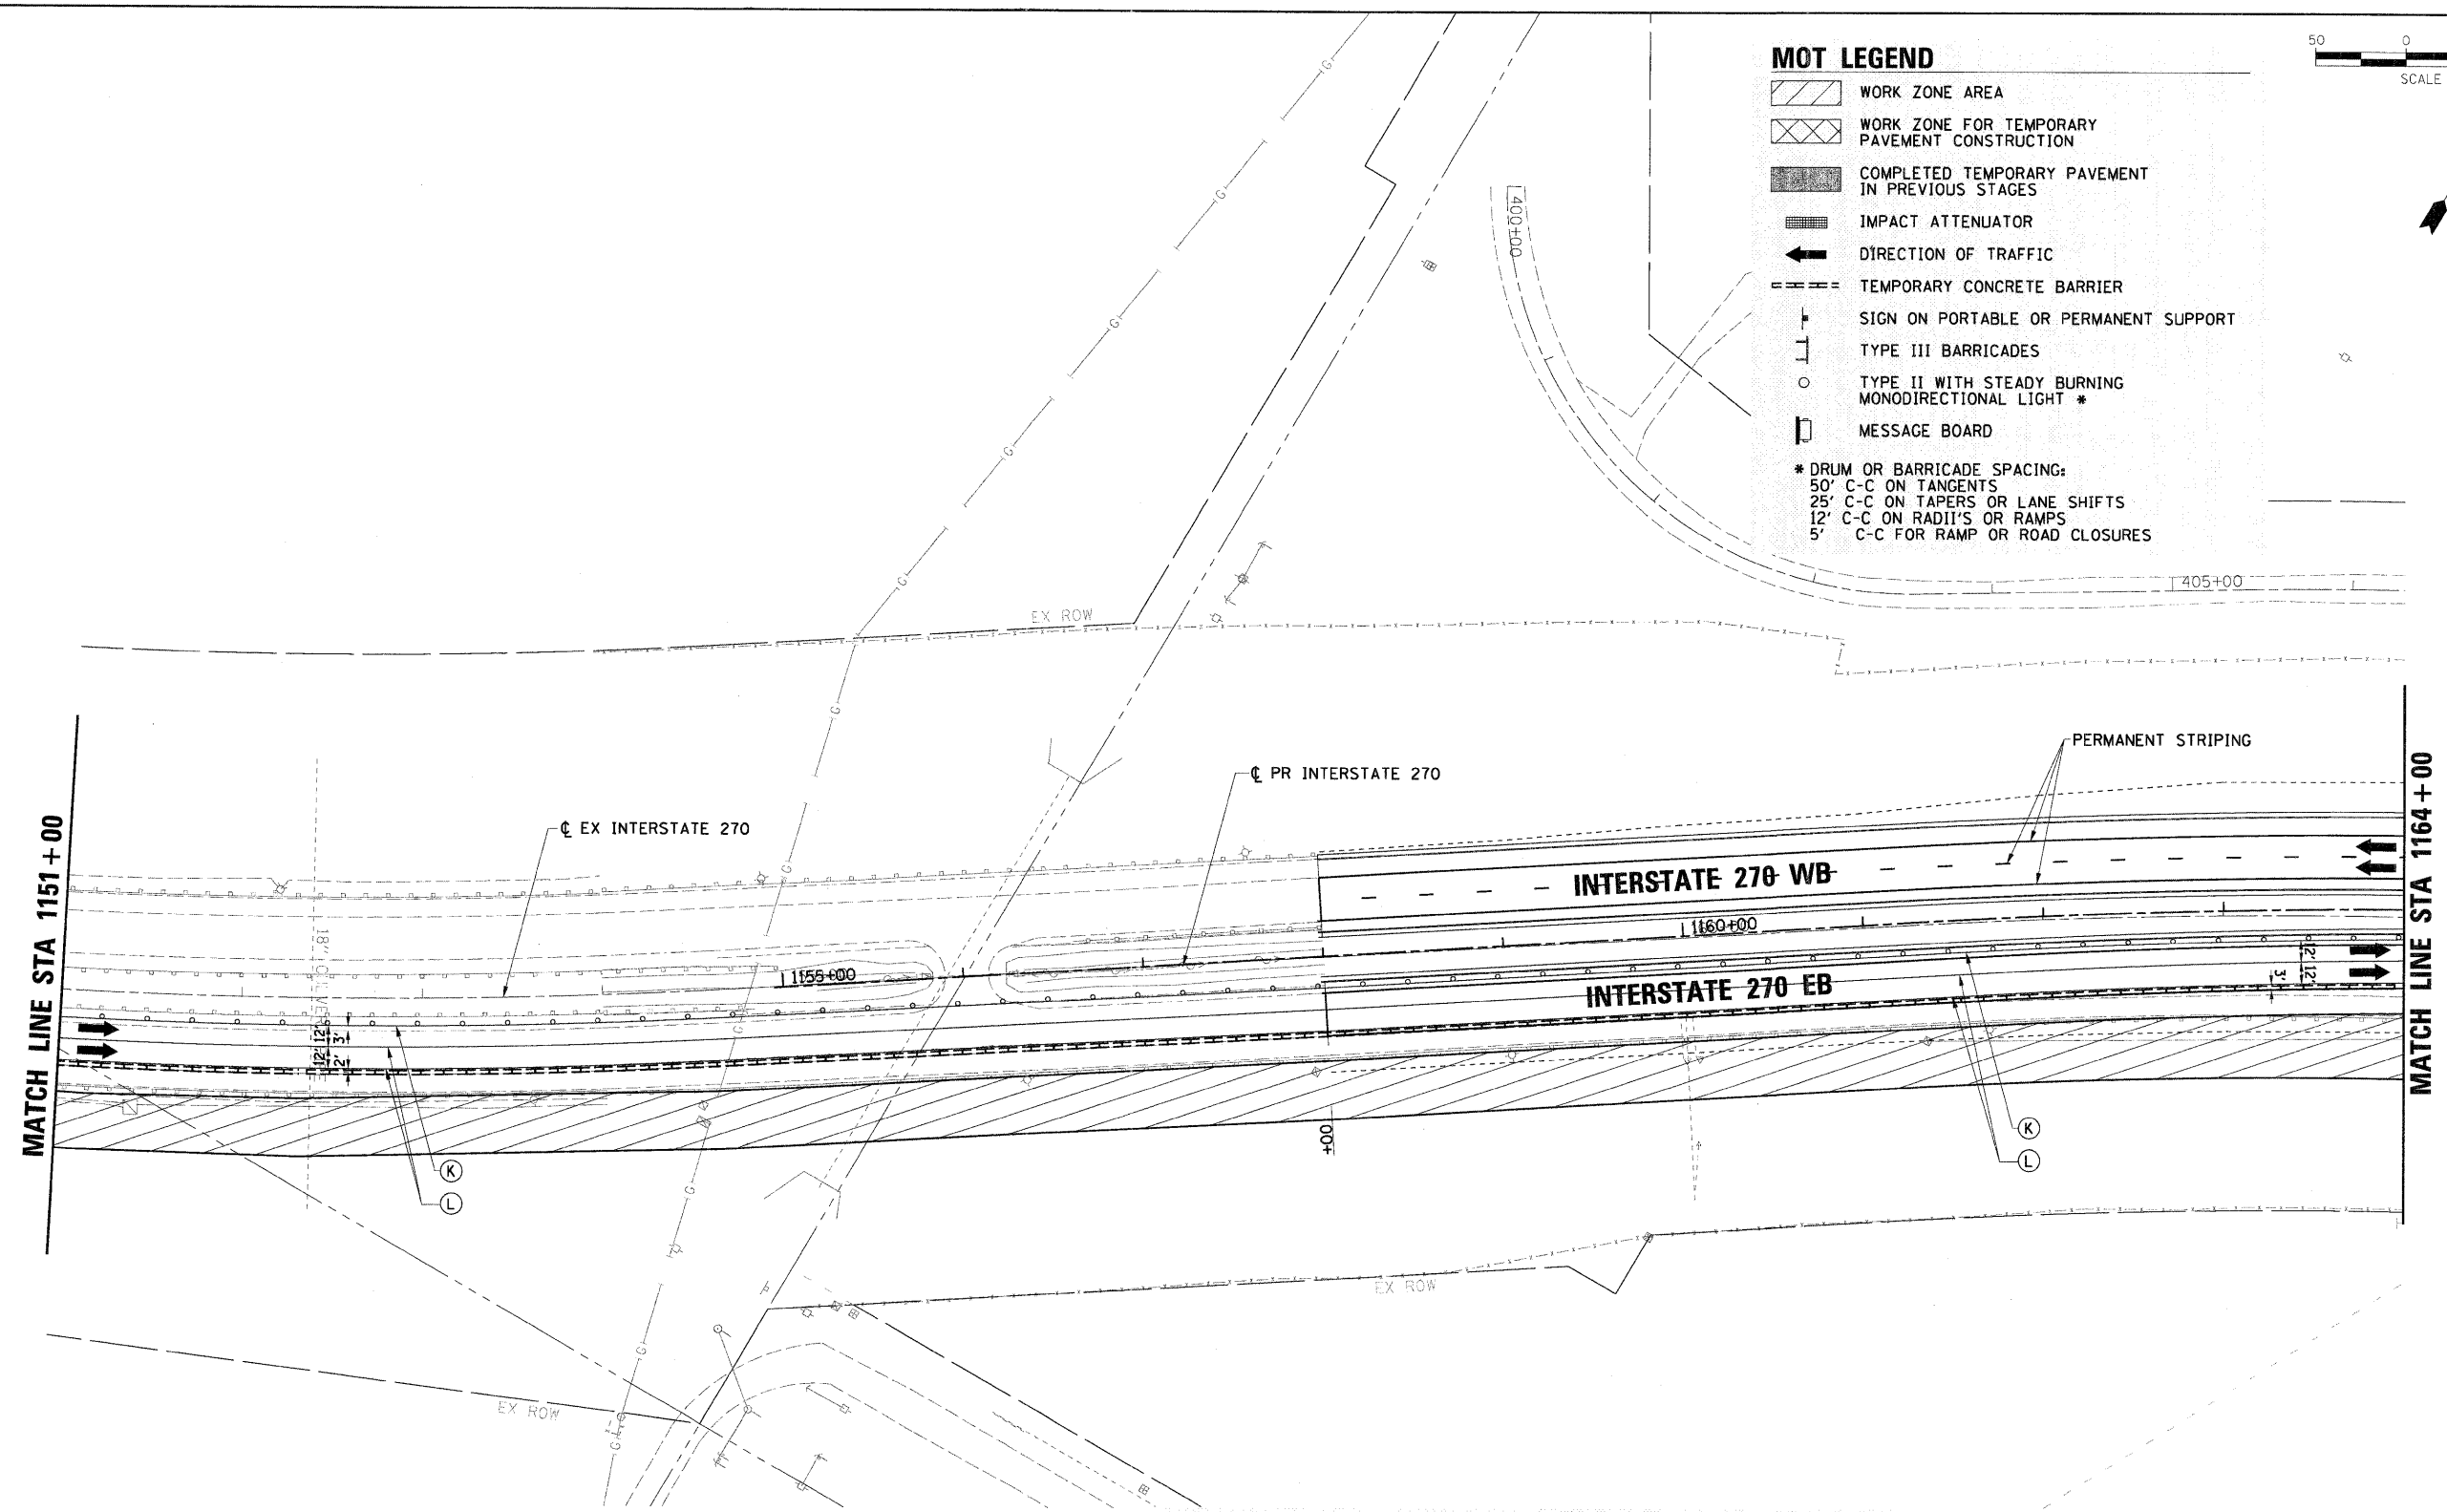

**MOT PAVEMENT MARKING LEGEND**

- A TEMP PVT MK LINE 4 (SOLID YELLOW)
- B TEMP PVT MK LINE 4 (SOLID WHITE)
- C TEMP PVT MK LINE 4 (SKIP-DASH, WHITE, 10' DASH, 30' SKIP)
- D NOT USED
- E TEMP PVT MK LINE 24 (SOLID WHITE)
- F TEMP PVT MK LTR & SYM (SOLID WHITE)
- G EPOXY PVT MK LINE 4 (SOLID YELLOW)
- H EPOXY PVT MK LINE 4 (SOLID WHITE)
- I EPOXY PVT MK LINE 4 (SKIP-DASH, WHITE, 10' DASH, 30' SKIP)
- J NOT USED
- K WET PAVT TAPE T3 4 (SOLID YELLOW)
- L WET PAVT TAPE T3 4 (SOLID WHITE)
- M WET PAVT TAPE T3 4 (SOLID WHITE) (SKIP-DASH, WHITE, 10' DASH, 30' SKIP)
- N WET PAVT TAPE T3 6 (SOLID WHITE)
- O WET PAVT TAPE T3 24 (SOLID WHITE)

**KEY MAP**

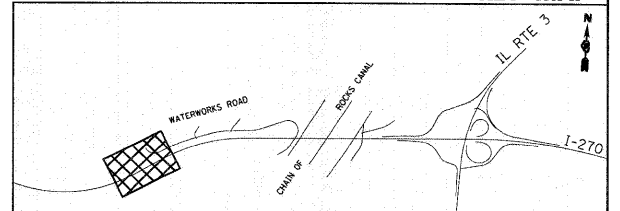

FILE NAME = D876A91-Sh1-MOT04A-02.dgn	USER NAME = melopez	DESIGNED - JC	REVISED - 1-01-11
	PLOT SCALE = #SCALE#	DRAWN - BH	REVISED -
	PLOT DATE = 3/16/2011	CHECKED -	REVISED -
		DATE -	REVISED -

**STATE OF ILLINOIS  
DEPARTMENT OF TRANSPORTATION**

**SUGGESTED MAINTENANCE OF TRAFFIC STAGE 4A  
INTERSTATE 270**

SCALE: 1" = 50' SHEET NO. 2 OF 11 SHEETS STA. TO STA.

F.A.I. RTE.	SECTION	COUNTY	TOTAL SHEETS	SHEET NO.
270	60-1B-1	MADISON	712	171
				CONTRACT NO. 76A91
ILLINOIS FED. AID PROJECT				