

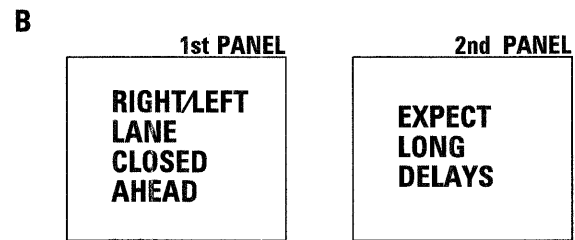



I-270 CHANGEABLE MESSAGE SIGN PLAN

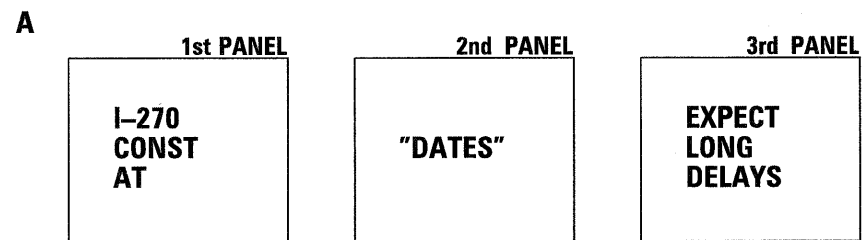




NOTE: MESSAGE BOARDS "A" SHALL BE PLACED 2 WEEKS PRIOR TO ANY LANE CLOSURES.

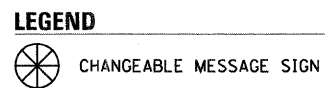

NOTE
6 CHANGEABLE MESSAGE SIGNS (6 CHANGEABLE MESSAGE SIGNS, 30 MONTHS EACH, 180 MONTHS TOTAL) HAVE BEEN INCLUDED IN THE SOQ FOR PAYMENT FOR THESE CHANGEABLE MESSAGE SIGNS.

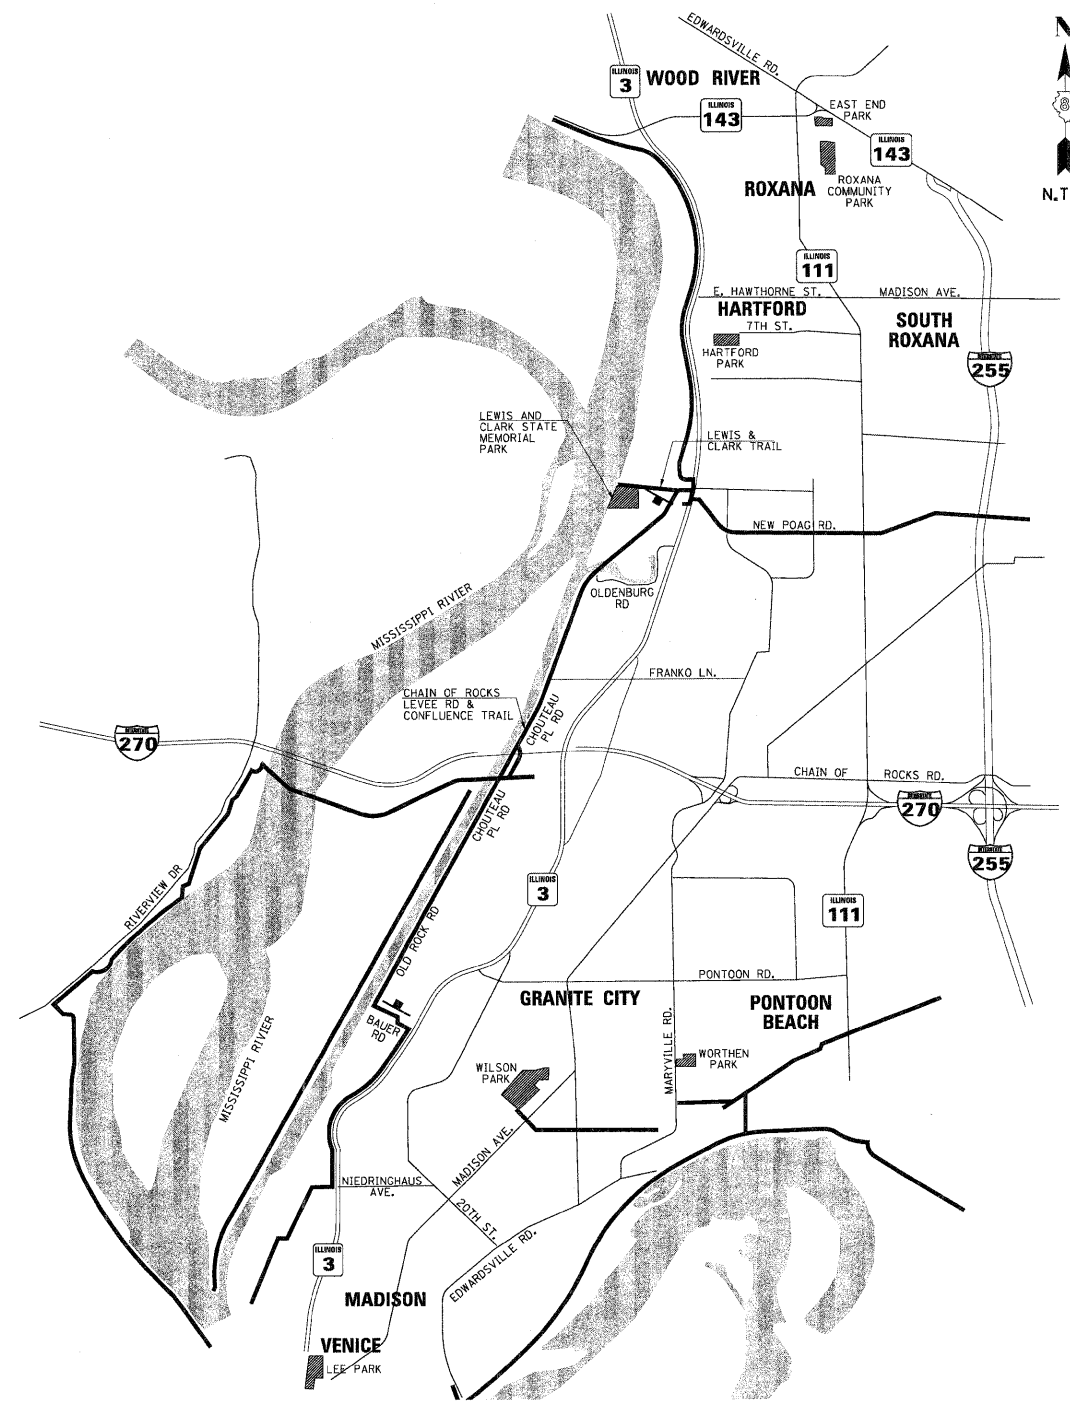

BIKE ROUTE DETOUR PLAN

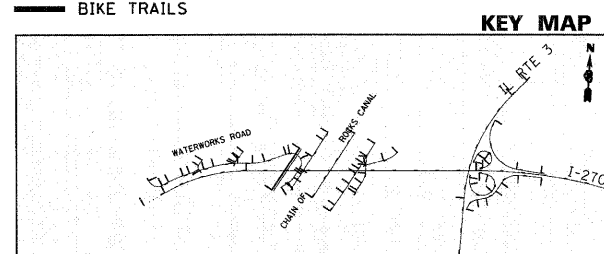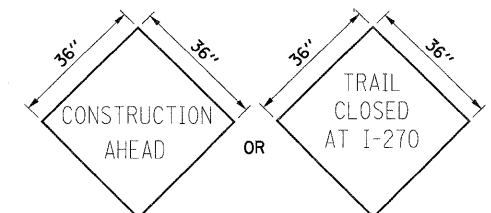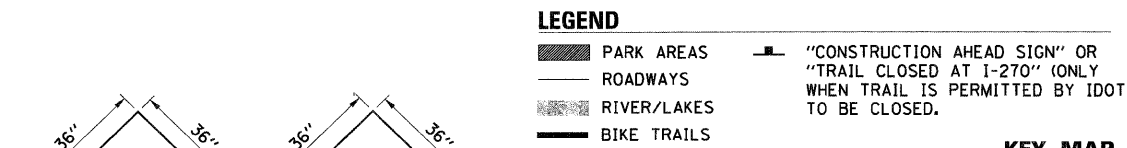

FILE NAME = D876A91-Sht-MOTDET08.dgn	USER NAME = melopez	DESIGNED - JC	REVISED -
		DRAWN - BH	REVISED -
		CHECKED -	REVISED -
		DATE - 1-01-11	REVISED -

**STATE OF ILLINOIS
DEPARTMENT OF TRANSPORTATION**

**SUGGESTED MAINTENANCE OF TRAFFIC
MISCELLANEOUS DETAIL**

F.A.T. RTE.	SECTION	COUNTY	TOTAL SHEETS	SHEET NO.
270	60-1B-1	MADISON	712	209
				CONTRACT NO. 76A91
ILLINOIS FED. AID PROJECT				

SCALE: SHEET NO. 8 OF 9 SHEETS STA. TO STA.