


CHAIN OF ROCKS CANAL

INTERSTATE I-270

LEVEE ROAD

CHOUTEAU PLACE ROAD

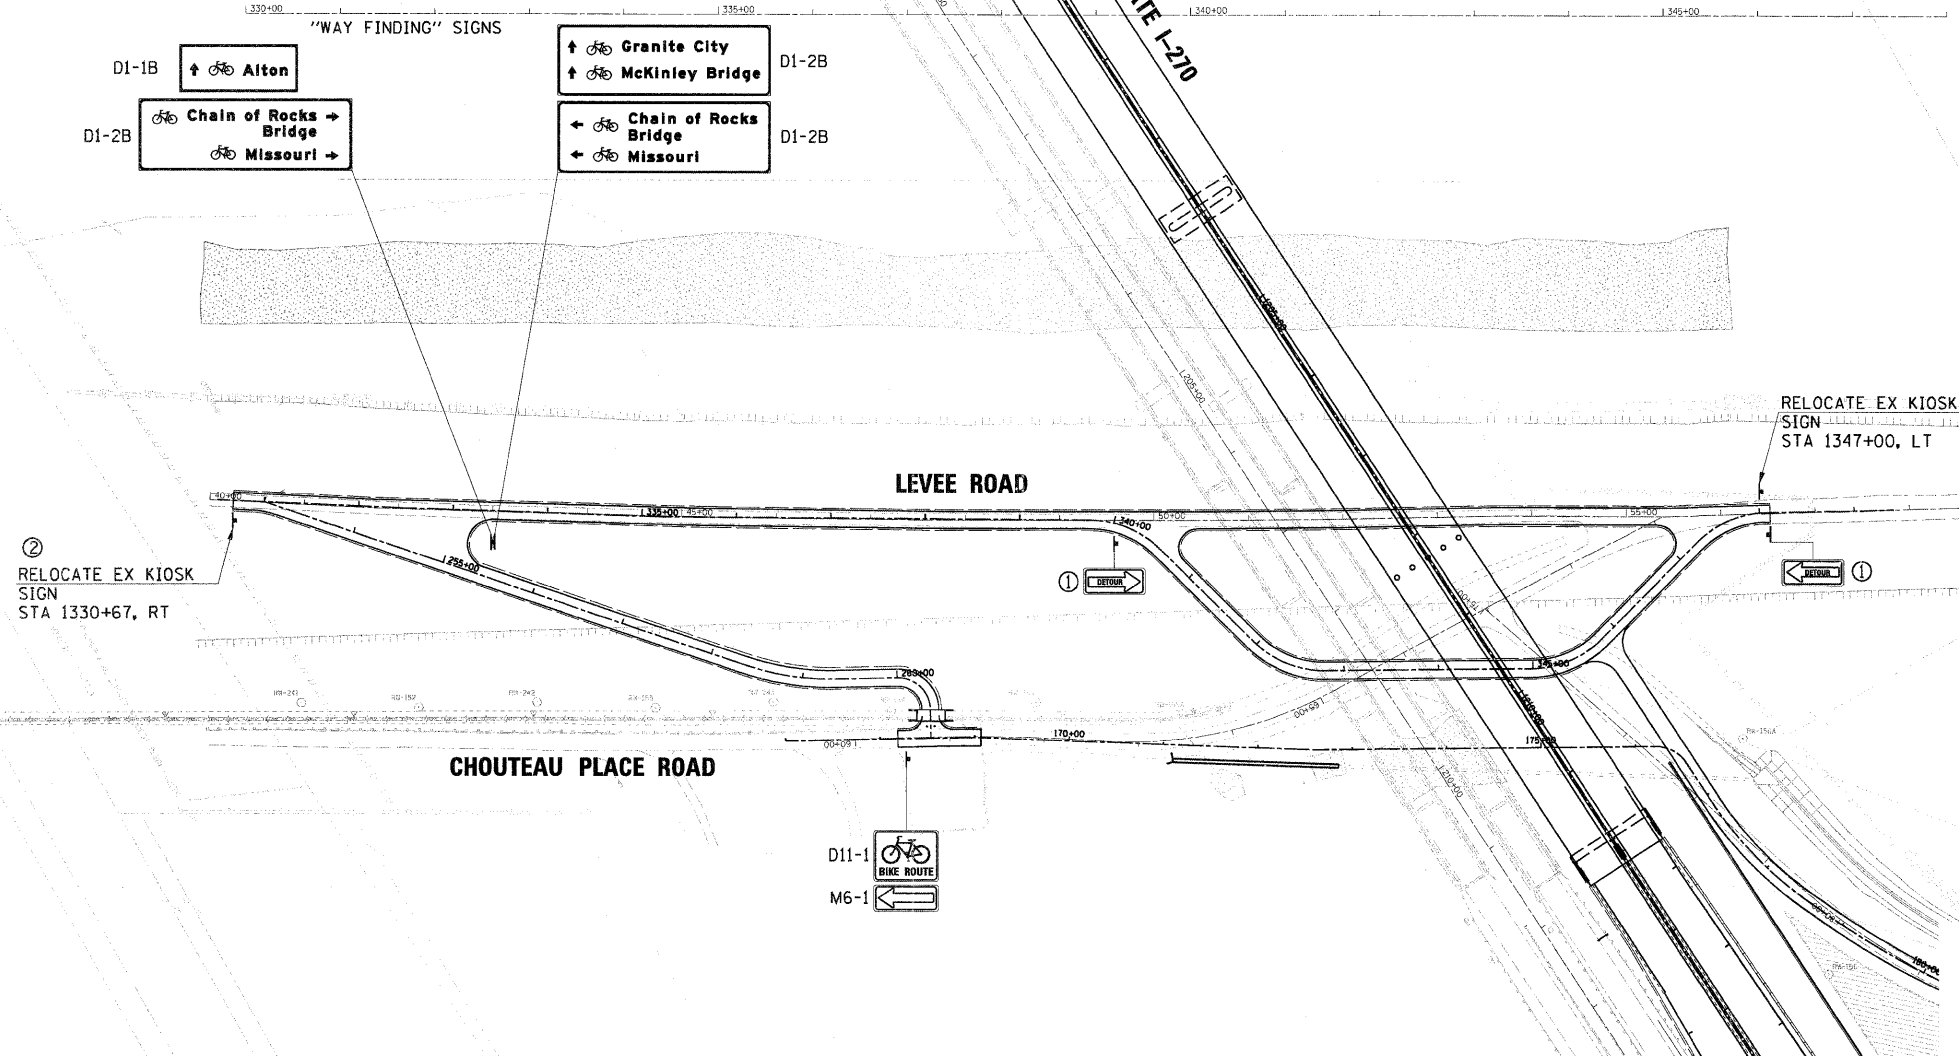

- NOTES:**
- ① SIGNS TO BE SWITCHED TO REFLECT I-270 BRIDGE STAGING BY CONTRACTOR IN ORDER TO PROVIDE A SAFE TRAVEL PATH FOR PEDESTRIANS. THIS SHALL BE INCLUDED IN THE PAY ITEM TRAFFIC CONTROL AND PROTECTION, (SPECIAL) AND NO ADDITIONAL COMPENSATION SHALL BE ALLOWED.
 - ② THE CONTRACTOR WILL BE RESPONSIBLE TO SIGNING LEVEE ROAD INCLUDING ADDITIONAL SIGNING AS NEEDED TO ACCOMMODATE PEDESTRIANS DURING THE REMOVAL OF THE EXISTING I-270 BRIDGE. THIS SHALL BE INCLUDED IN THE PAY ITEM TRAFFIC CONTROL AND PROTECTION, (SPECIAL) AND NO ADDITIONAL COMPENSATION SHALL BE ALLOWED.

SIGNING SCHEDULE					
LOCATION	OFFSET	TYPE	SIZE (IN X IN)	SIGN PANEL TYPE 1 (SQ FT)	WOOD SIGN SUPPORT (FT)
LEVEE RD					
333+43	33' RT	D1-1B	30 X 10	2.08	12
	33' RT	D1-2B	54 X 18	6.75	
	33' RT	D1-2B	54 X 18	6.75	
CHOUTEAU PLACE RD					
60+55	23' RT	D11-1	24 X 18	3.00	11
	23' RT	M6-1	12 X 9	0.75	
TOTAL				27	23

KEY MAP

