


PLAN	SURVEYED	DATE
NOTE BOOK	ALIGNED	BY
NO.	CHKD	
	FILE	
	NAME	

PROFILE	SURVEYED	DATE
NOTE BOOK	GRABS	BY
NO.	NOTED	
	STRUCTURE	
	NOTATIONS	
	CHRD	

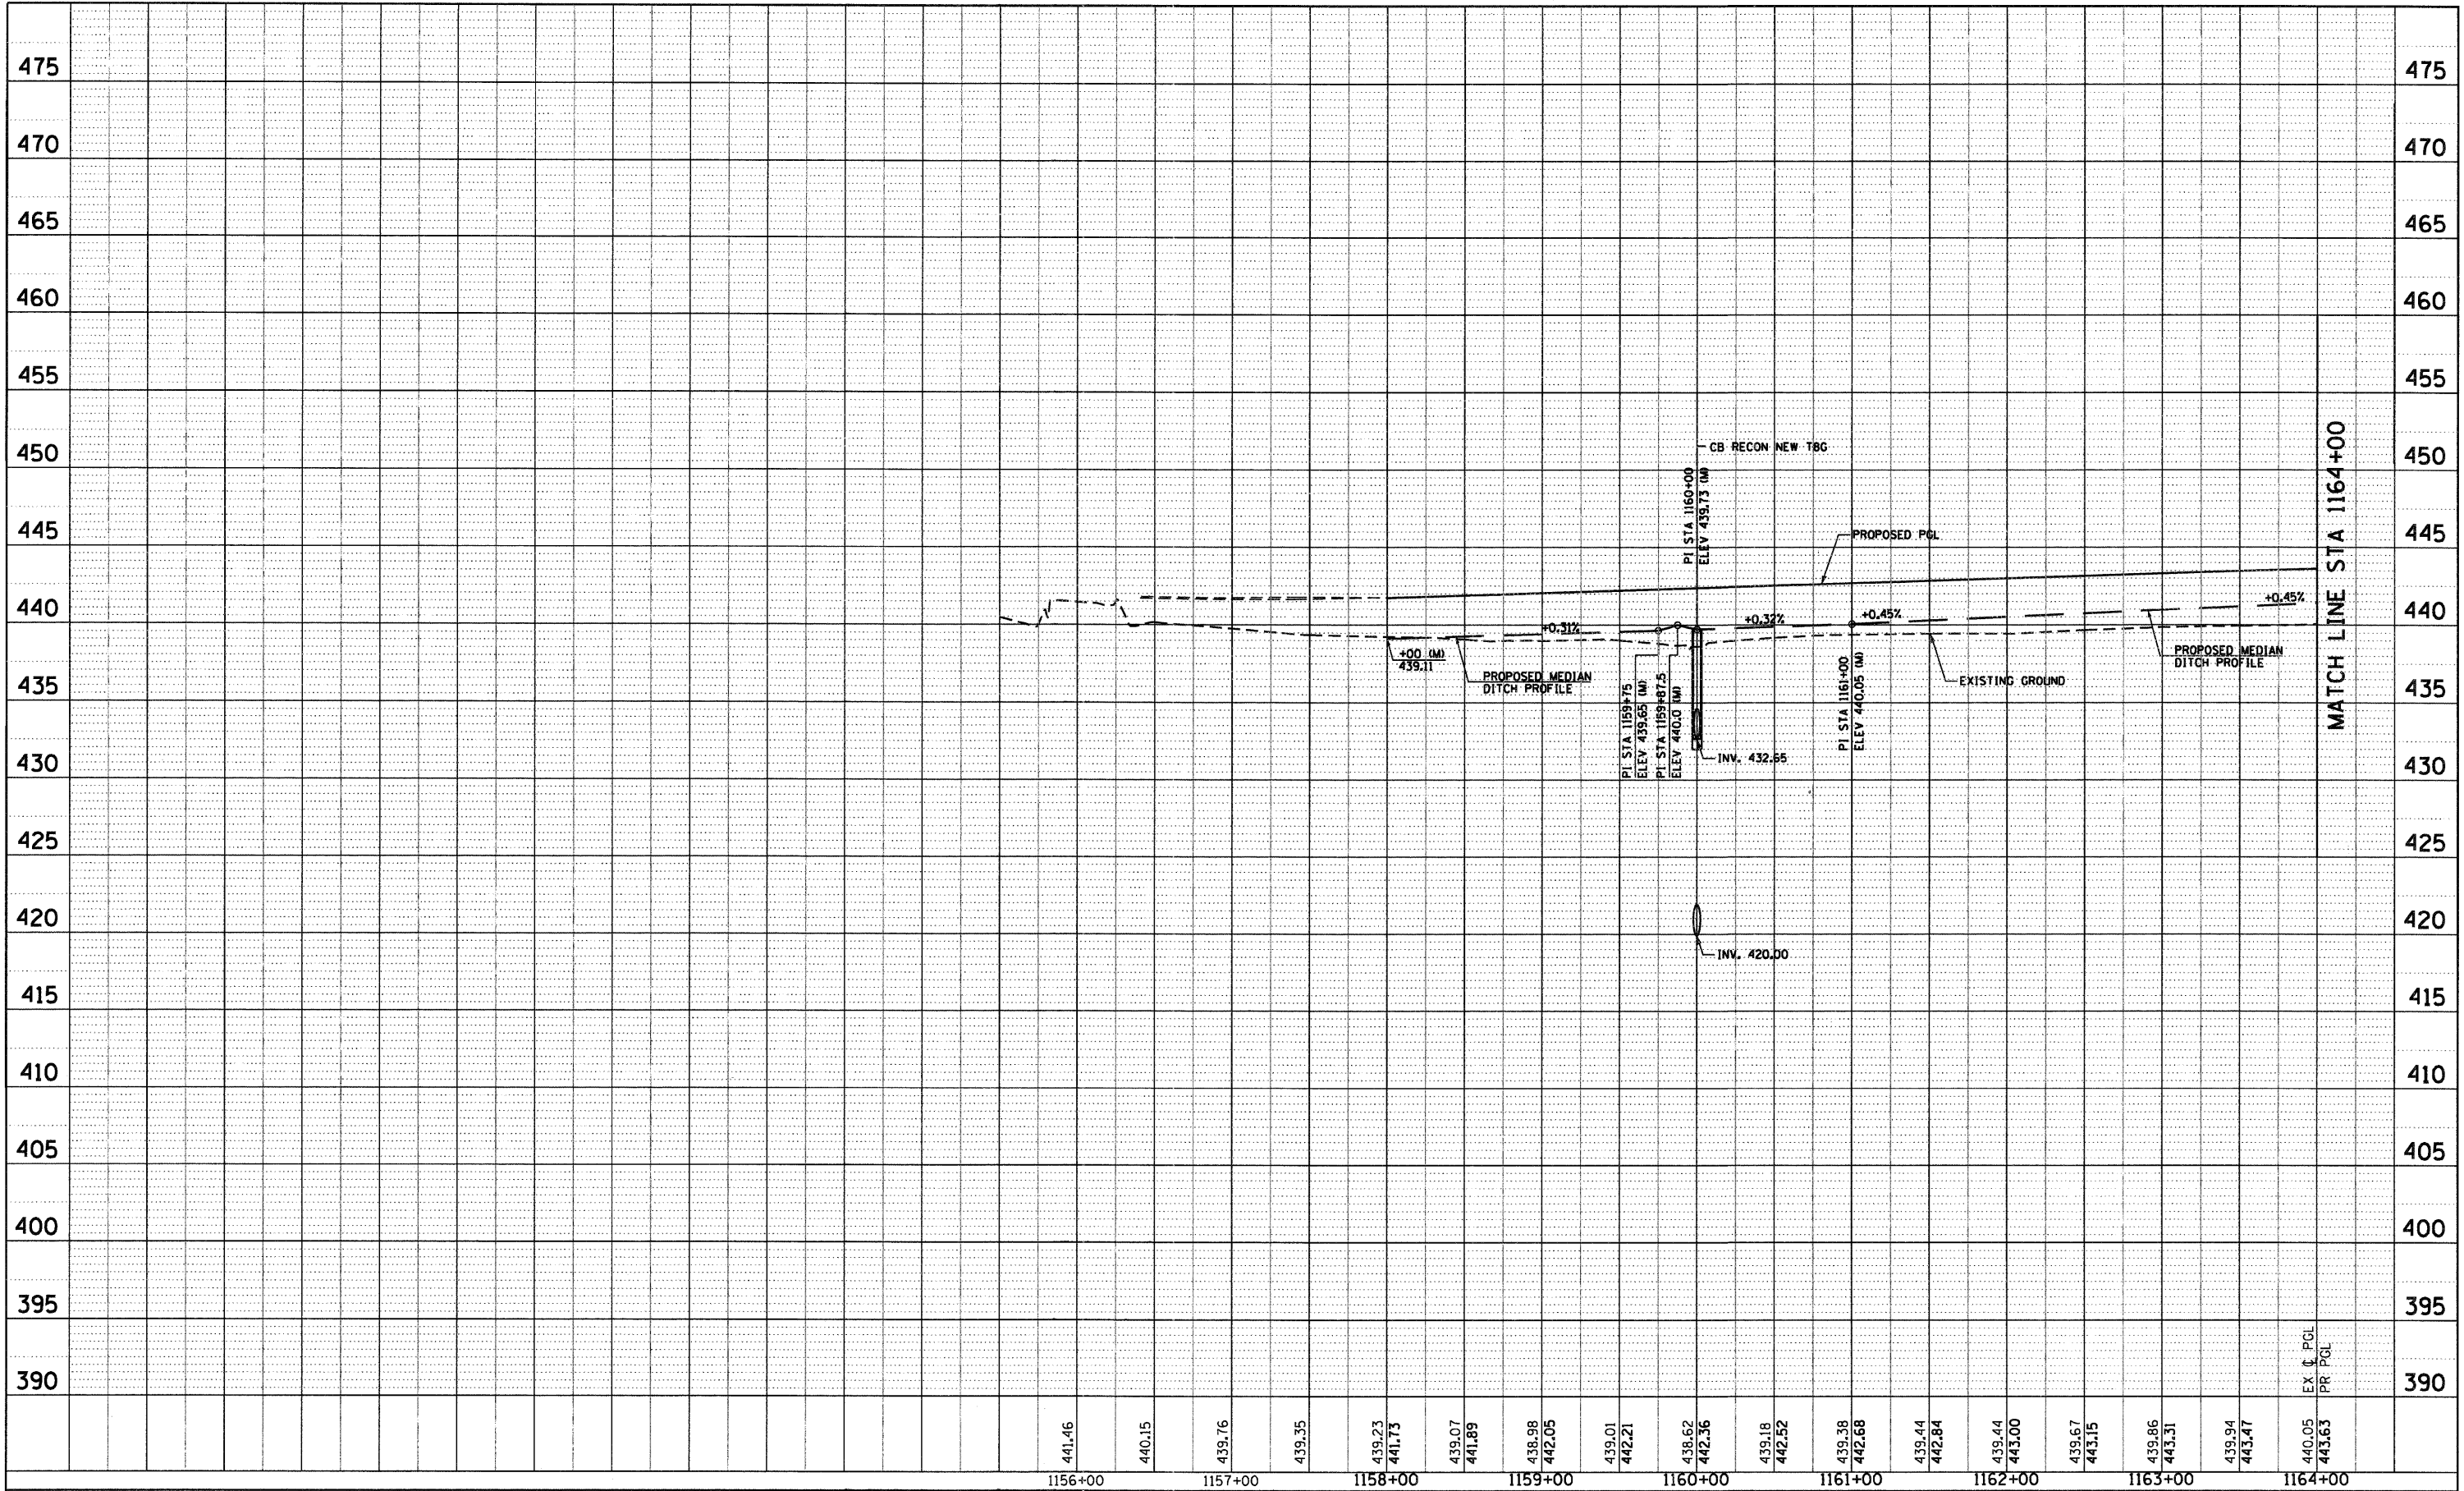

FILE NAME = D876A91-Sht-DrainProf01.DGN  
 PLOT SCALE = 1/8"=1'-0"  
 PLOT DATE = 3/18/11

USER NAME = EDean  
 DESIGNED - JWM  
 DRAWN - JWM  
 CHECKED - MBL  
 DATE - 3/18/11

REVISED -  
 REVISED -  
 REVISED -  
 REVISED -

**STATE OF ILLINOIS  
 DEPARTMENT OF TRANSPORTATION**

**DRAINAGE PROFILE  
 INTERSTATE 270**

SCALE: 1"=115.0'(V)/5' (H) SHEET NO. 1 OF 15 SHEETS STA. BEGIN TO STA. 1164+00

F.A.I. RTE. 270	SECTION 60-1B-1	COUNTY MADISON	TOTAL SHEETS 712	SHEET NO. 272
CONTRACT NO. 76A91			ILLINOIS FED. AID PROJECT	