


PLAN	SURVEYED	DATE
	ALIGNED	BY
	CHECKED	
	RT. OF WAY CHECKED	
	NO. OF PAGES	
	NO. OF SHEETS	
	ADD FILE NAME	

PROFILE	SURVEYED	DATE
	GRADES CHECKED	BY
	B.M. NOTED	
	STRUCTURE NOTATIONS CIPED	
	NO. OF PAGES	
	NO. OF SHEETS	

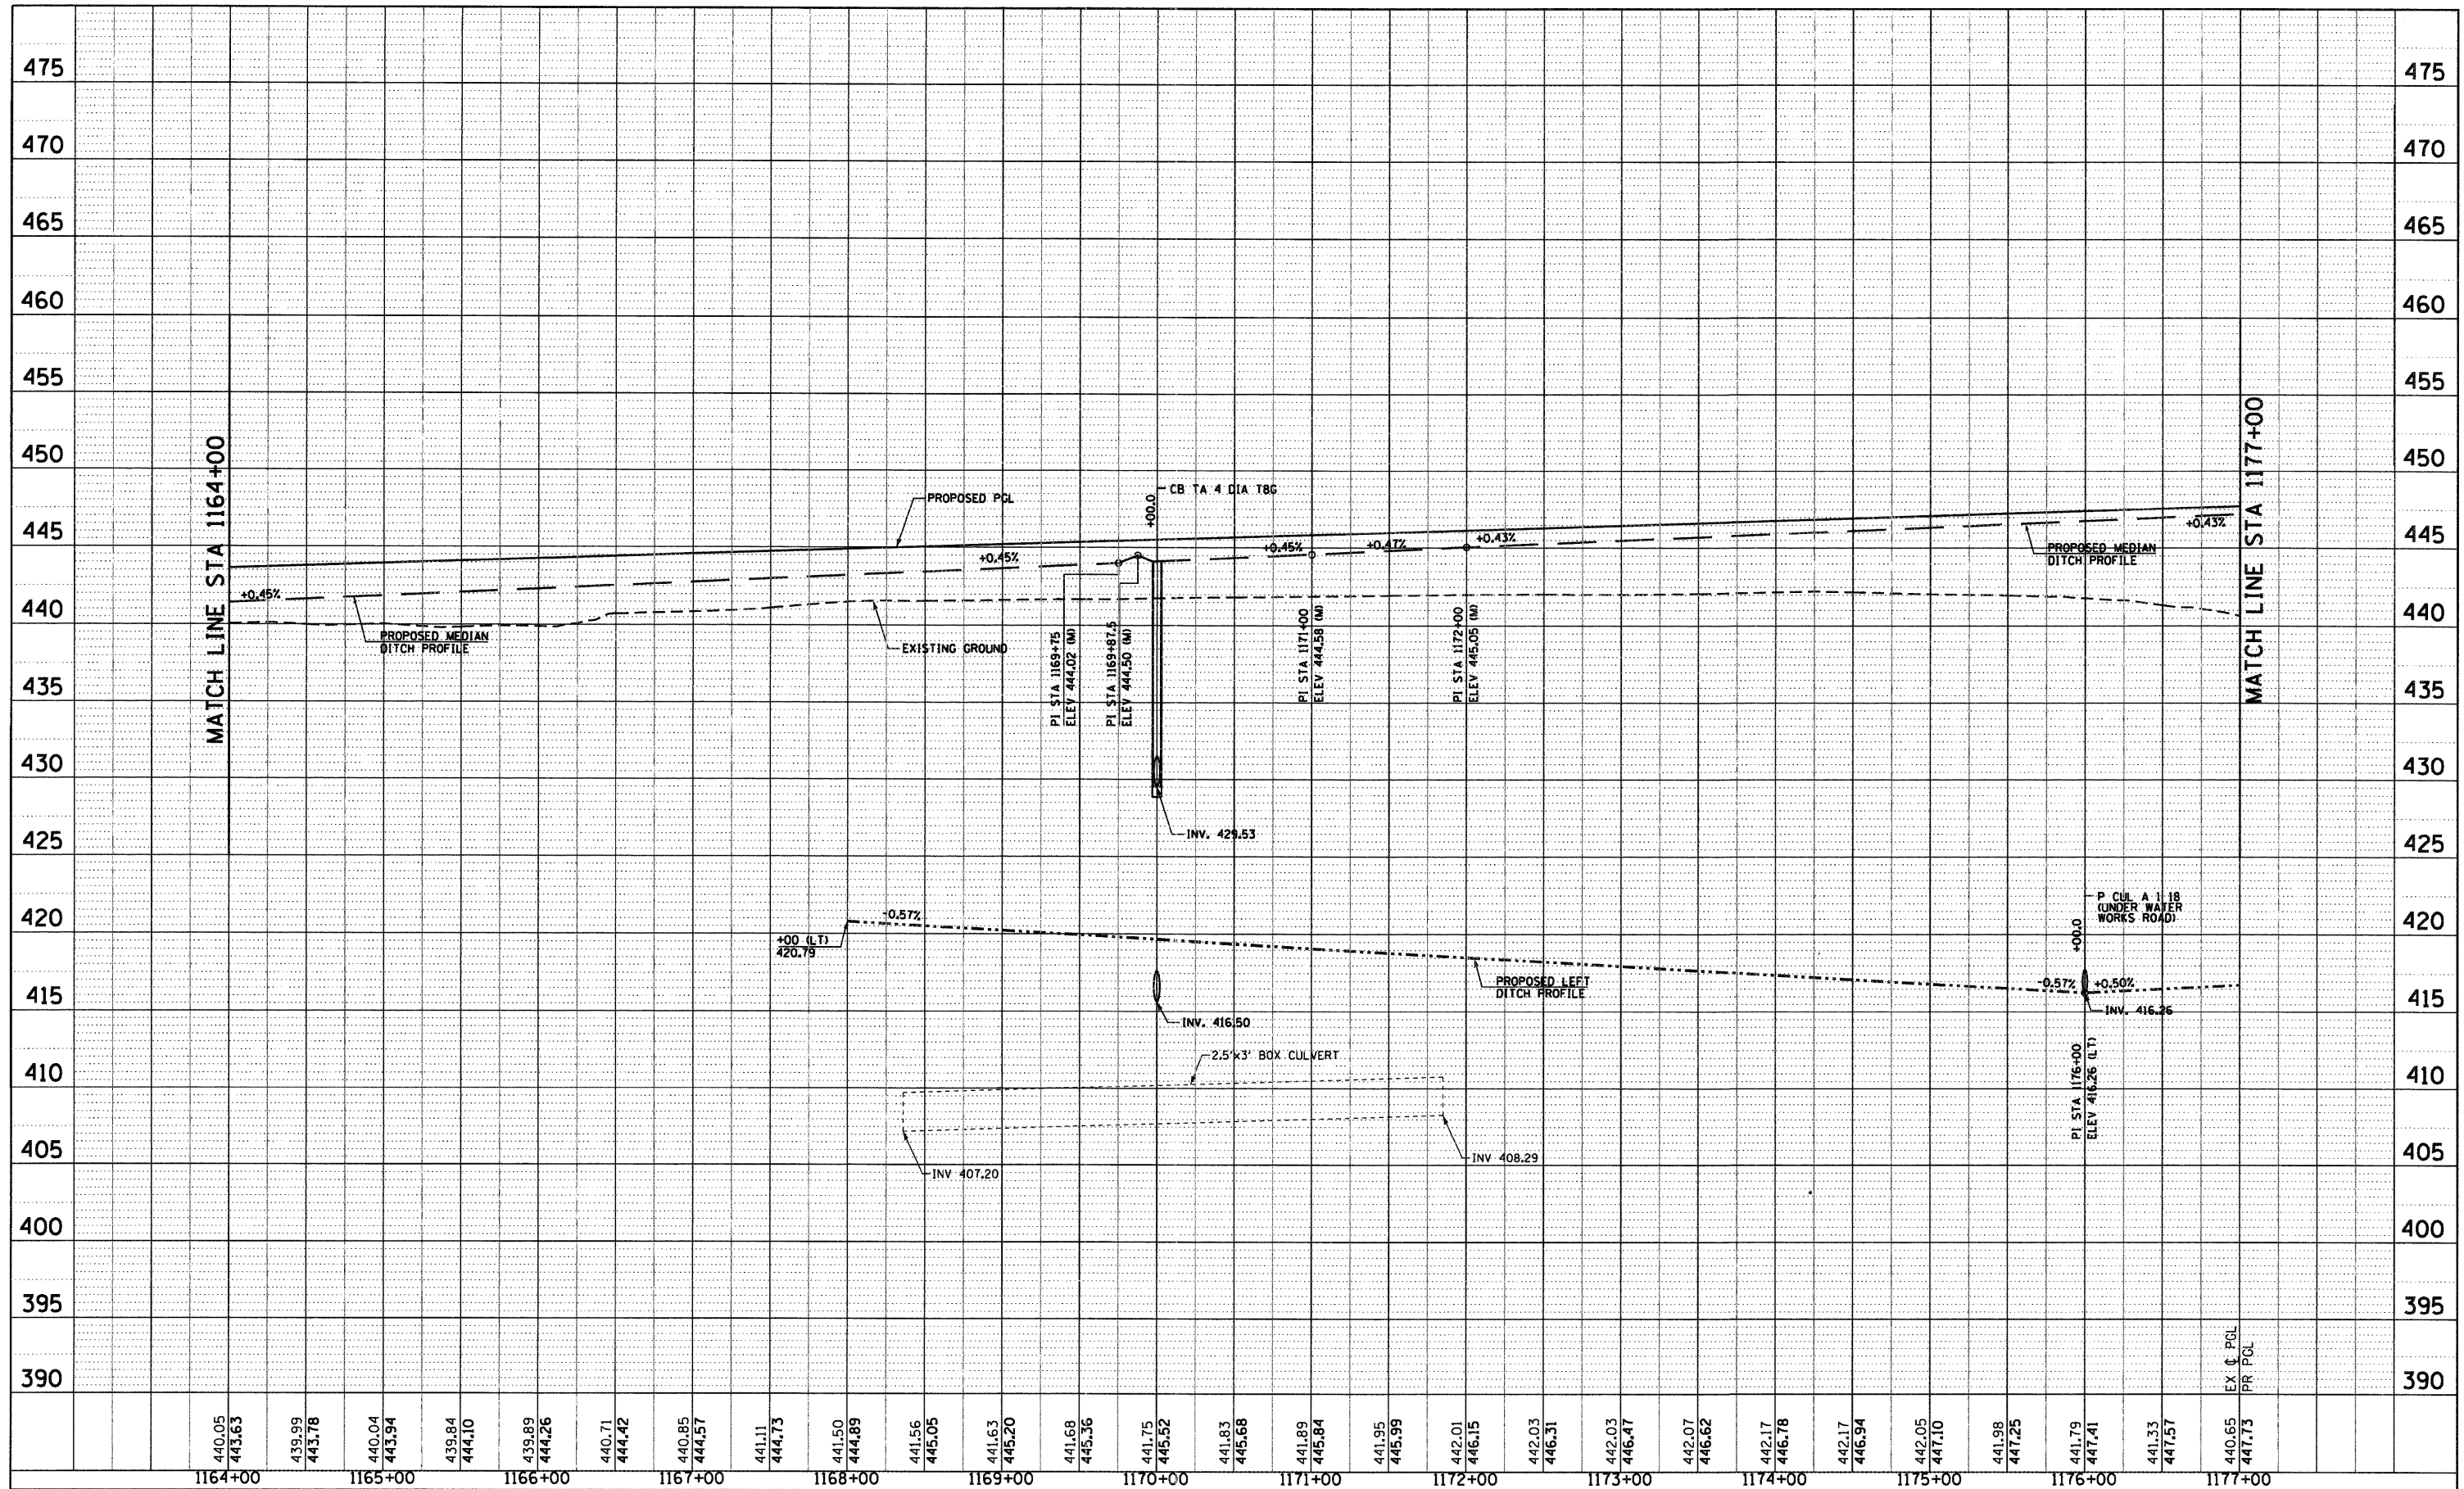

FILE NAME = D876A91-Sub-DrainProf02.DGN
 PLOT SCALE = 1:50
 PLOT DATE = 3/18/11

USER NAME = EDean
 DESIGNED - JWM
 DRAWN - JWM
 CHECKED - MBL
 DATE - 3/18/11

REVISED -
 REVISED -
 REVISED -
 REVISED -

**STATE OF ILLINOIS
 DEPARTMENT OF TRANSPORTATION**

**DRAINAGE PROFILE
 INTERSTATE 270**

SCALE: 1"=1050'(V)5' SHEET NO. 2 OF 15 SHEETS STA. 1164+00 TO STA. 1177+00

F.A.I. RTE. 270	SECTION 60-1B-1	COUNTY MADISON	TOTAL SHEETS 712	SHEET NO. 273
CONTRACT NO. 76A91			ILLINOIS FED. AID PROJECT	