


PLAN	SURVEYED	DATE
	ALIGNMENT	BY
	NOTE BOOK	
	NO. OF PAGES	
	FILE NAME	

PROFILE	SURVEYED	DATE
	GRADES	BY
	STRUCTURE	
	NOTATIONS	

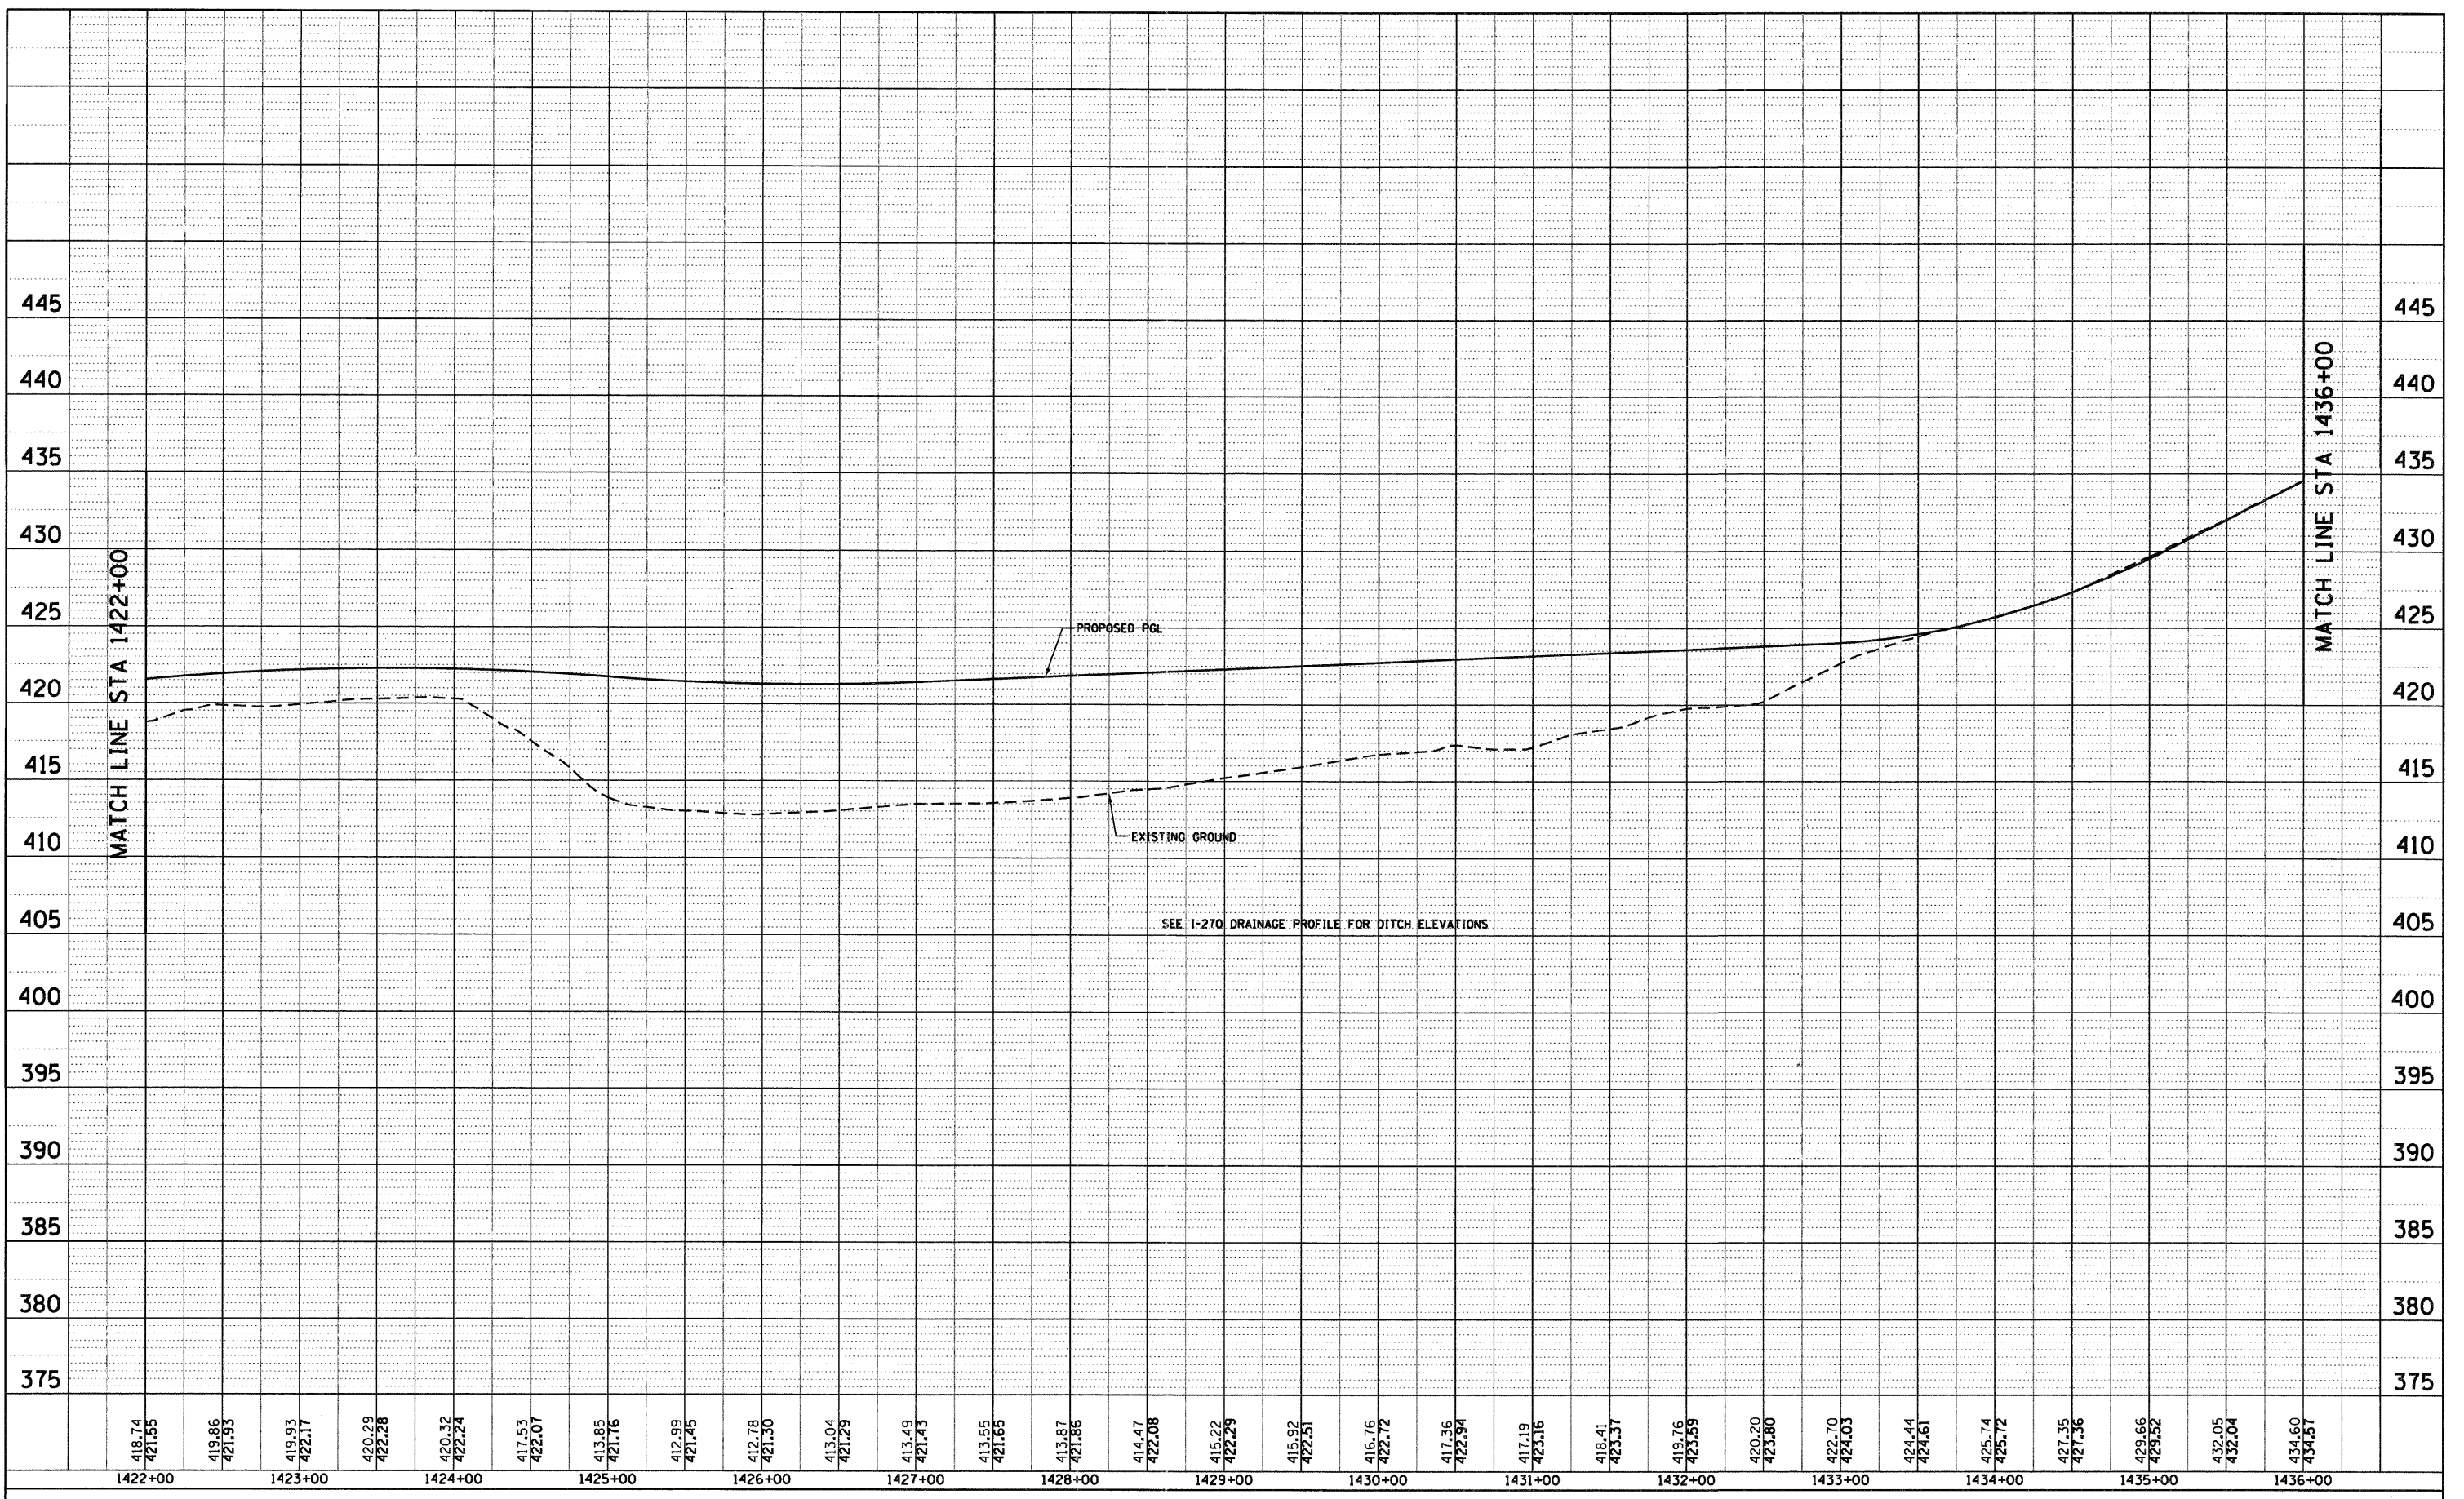

FILE NAME = D876A91-Sht-DrainProf11.DGN

USER NAME = EDean  
 PLOT SCALE = 1:50  
 PLOT DATE = 3/18/11

DESIGNED - JWM  
 DRAWN - JWM  
 CHECKED - MBL  
 DATE - 3/18/11

REVISED -  
 REVISED -  
 REVISED -  
 REVISED -

**STATE OF ILLINOIS  
 DEPARTMENT OF TRANSPORTATION**

**DRAINAGE PROFILE  
 WATERWORKS ROAD**

SCALE: 1"=40' (V) 1"=100' (H) SHEET NO. 11 OF 15 SHEETS STA. 1422+00 TO STA. 1436+00

F.A.I. RTE.	SECTION	COUNTY	TOTAL SHEETS	SHEET NO.
270	60-1B-1	MADISON	712	282
CONTRACT NO. 76A91			ILLINOIS FED. AID PROJECT	