


PLAN	SURVEYED	DATE
	ALIGNED	
	CHECKED	
	BY	
	NO. OF PAGES	
	CADD FILE NAME	

PROFILE	SURVEYED	DATE
	GRADES	
	CHECKED	
	BY	
	NO. OF PAGES	
	NOTATION	

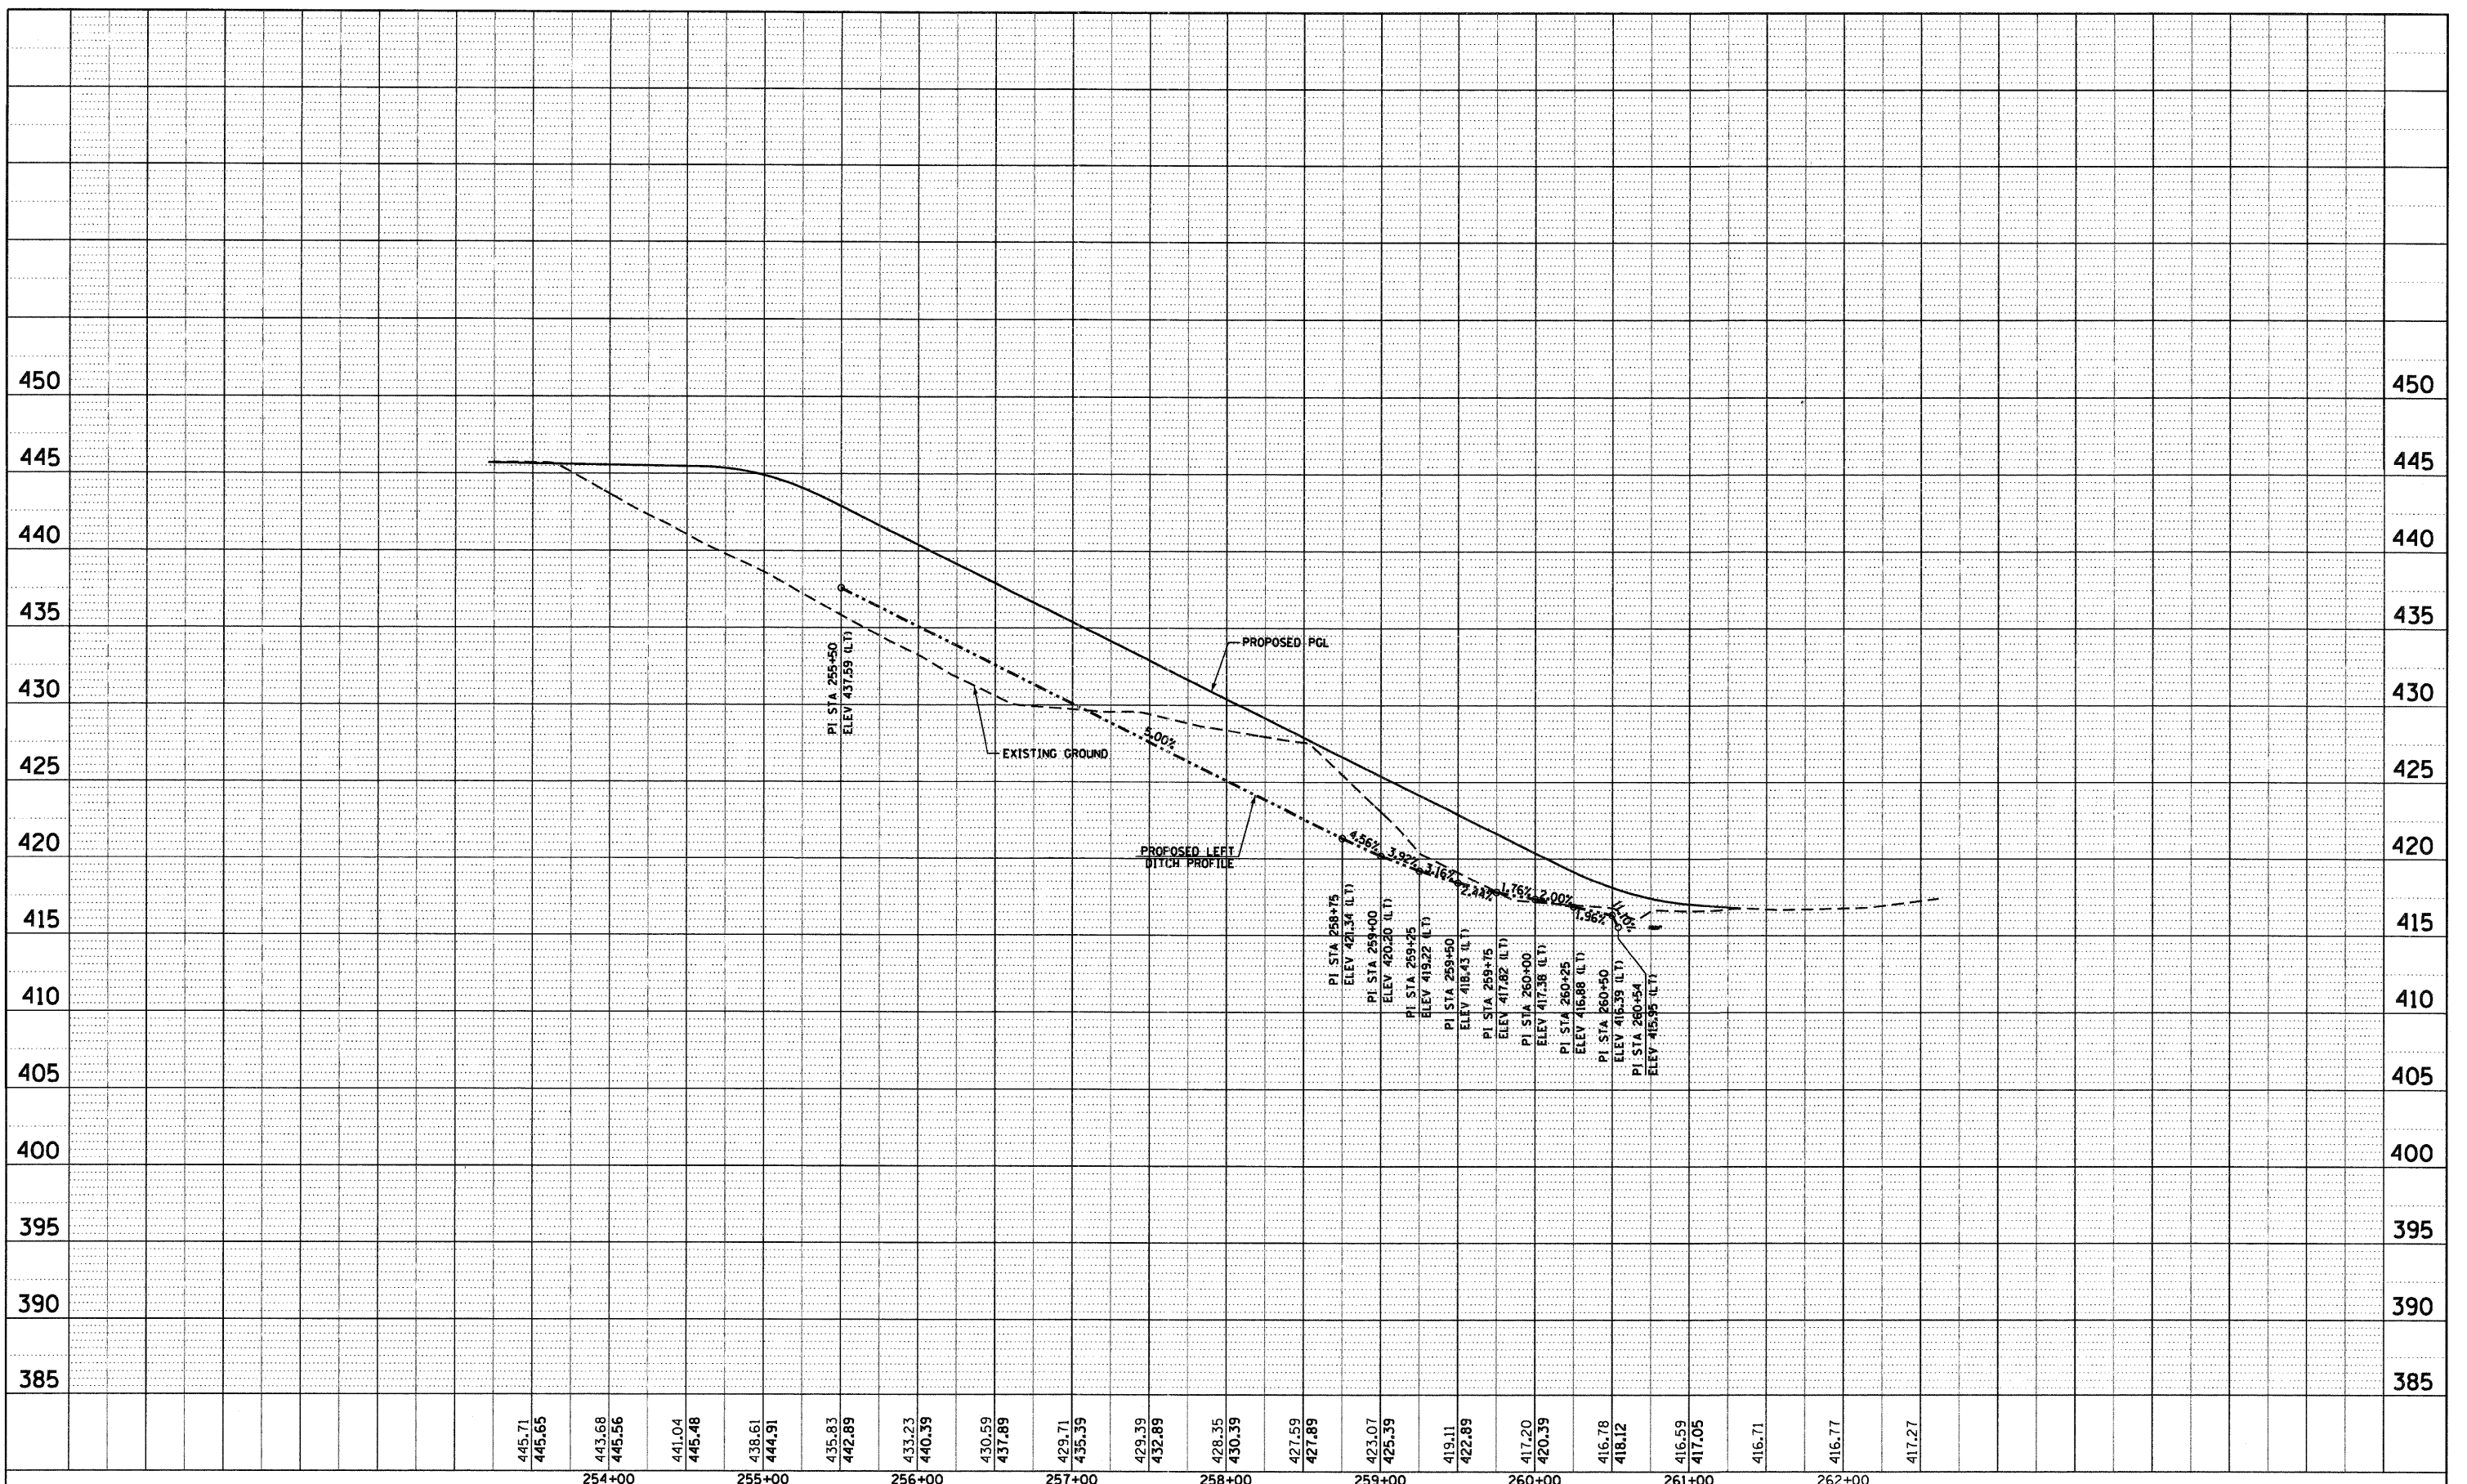

FILE NAME = DB76A91-Shr-DrainProf14.DGN

USER NAME = EDean
 PLOT SCALE = 1:50
 PLOT DATE = 3/18/11

DESIGNED - JWM
 DRAWN - JWM
 CHECKED - MBL
 DATE - 3/18/11

REVISED -
 REVISED -
 REVISED -
 REVISED -

STATE OF ILLINOIS
 DEPARTMENT OF TRANSPORTATION

DRAINAGE PROFILE
 TRAIL / LEVEE ACCESS

SCALE: 1"=1150'(V)5' SHEET NO. 14 OF 15 SHEETS STA. 253+21.21 TO STA. 261+33.13

F.A.I. RTE.	SECTION	COUNTY	TOTAL SHEETS	SHEET NO.
270	60-1B-1	MADISON	712	285
CONTRACT NO. T6A91				

ILLINOIS FED. AID PROJECT