


PLAN	SURVEYED	BY	DATE
	ALIGNED		
	NOTED		
	RT. OF WAY CHECKED		
	NO.		
	FILE NAME		

PROFILE	SURVEYED	BY	DATE
	GRADES CHECKED		
	BL. NOTED		
	STRUCTURE NOTATIONS OK'D		
	NO.		

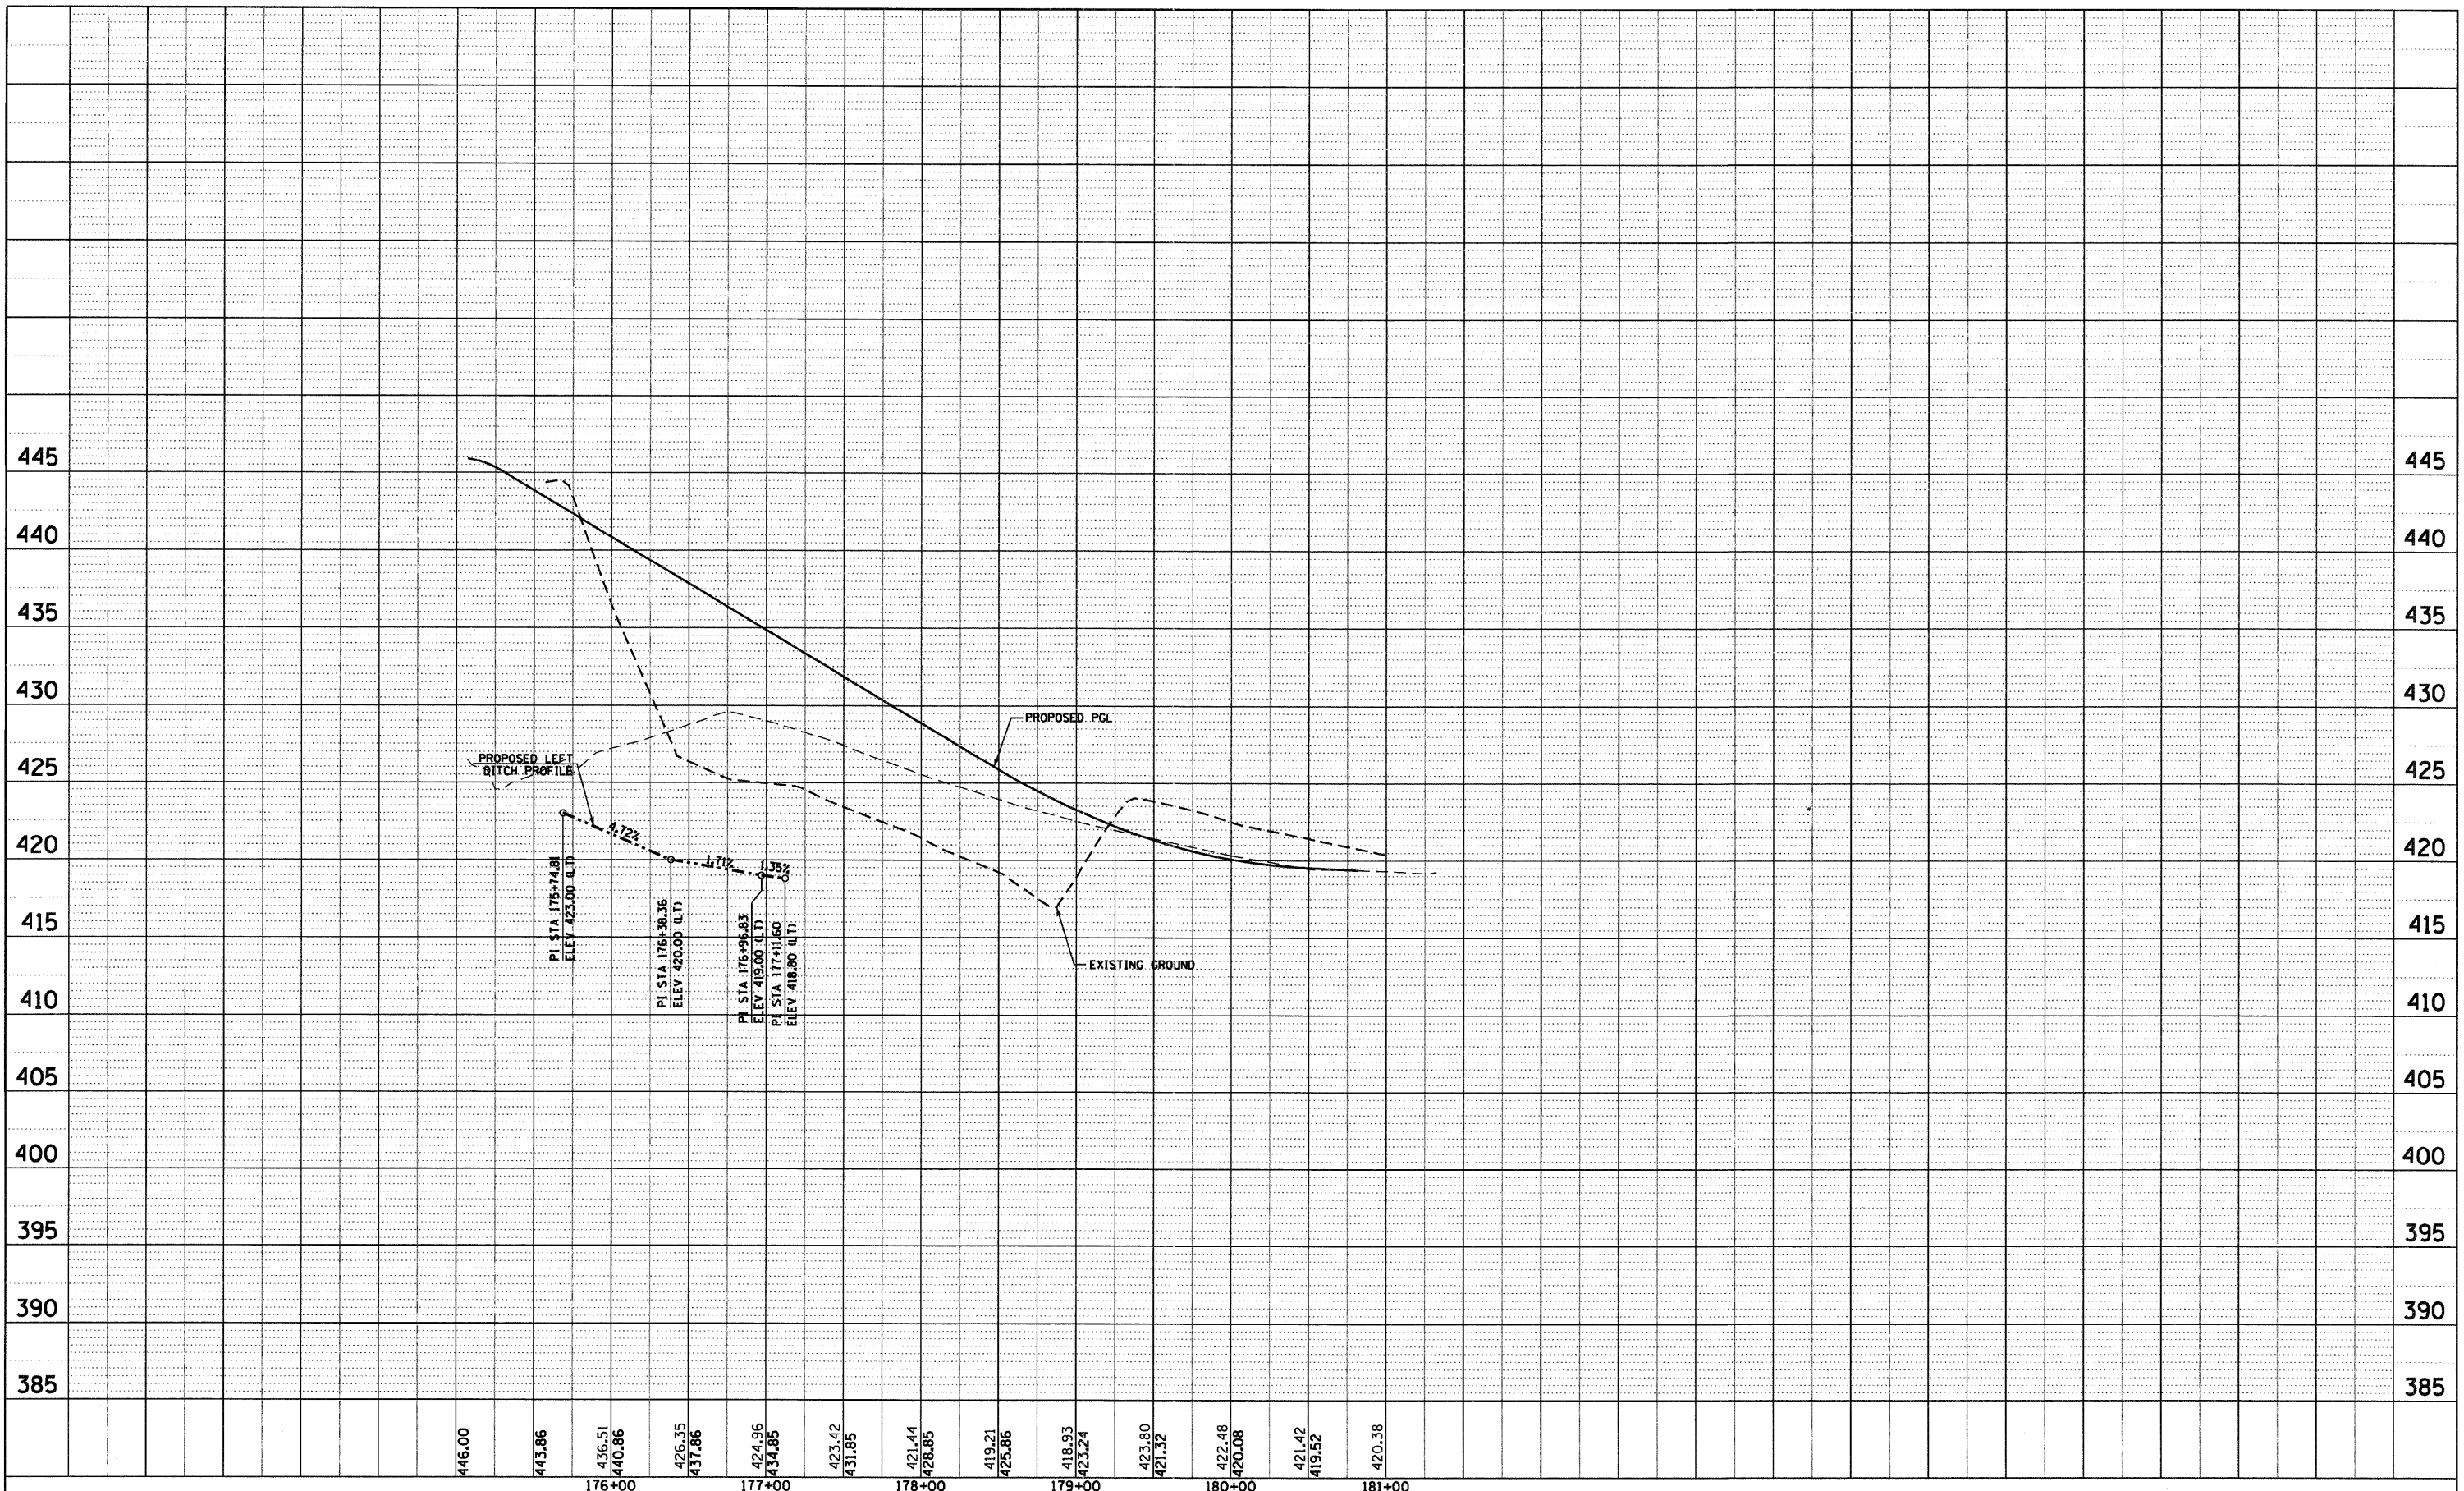

446.00	443.86	436.51	440.86	426.35	437.86	424.96	434.85	423.42	431.85	421.44	428.85	419.21	425.86	418.93	423.24	423.80	421.32	422.48	420.08	421.42	419.52	420.38	
		176+00				177+00				178+00				179+00					180+00				181+00

FILE NAME =	USER NAME = EDean	DESIGNED - JWM	REVISED -	<b>STATE OF ILLINOIS DEPARTMENT OF TRANSPORTATION</b>	<b>DRAINAGE PROFILE CHOUTEAU PLACE ROAD</b>		F.A.I. RTE.	SECTION	COUNTY	TOTAL SHEETS	SHEET NO.	
D876A91-Sht-DrainProf15.DGN		DRAWN - JWM	REVISED -		270	60-1B-1	MADISON	712	286	CONTRACT NO. 76A91		
		CHECKED - MBL	REVISED -		SCALE: 1"=40' (H) 1"=16' (V)		SHEET NO. 15 OF 15 SHEETS		STA. 175+57.32 TO STA. 181+00		ILLINOIS FED. AID PROJECT	
		DATE - 3/18/11	REVISED -									