


MATCH LINE WATERWORKS ROAD STA 406+25
 I-270 STA 1164+00
 MATCH LINE

KEY MAP

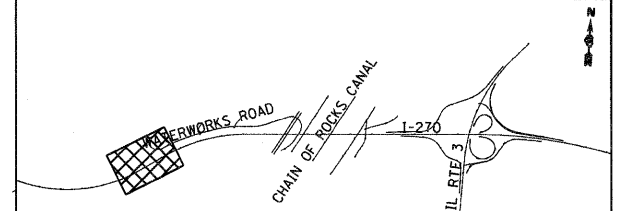

FILE NAME = #FILE#	USER NAME = #USER# PLOT SCALE = #SCALE# PLOT DATE = #DATE#	DESIGNED FSM	REVISED -	STATE OF ILLINOIS DEPARTMENT OF TRANSPORTATION	HIGHWAY LIGHTING REMOVAL PLANS INTERSTATE 270			FAI	SECTION	COUNTY	TOTAL SHEETS	SHEET NO.
		DRAWN SCR	REVISED -		270	60-1B-1	MADISON	712	323			
		CHECKED AAB	REVISED -		SCALE: 1" = 50' SHEET NO. 2 OF 7 SHEETS STA. 1151+00 TO STA. 1164+00			CONTRACT NO. 76A91 ILLINOIS FED. AID PROJECT				
DATE 3/18/11	REVISED -											