


KEY MAP

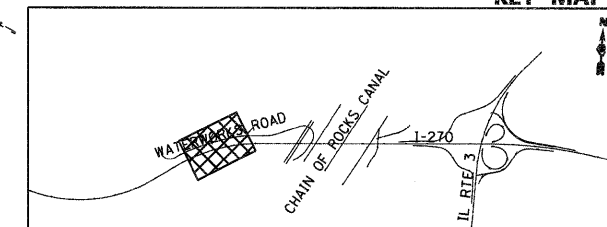

FILE NAME = #FILE#	USER NAME = #USER#	DESIGNED FSM	REVISED -	STATE OF ILLINOIS DEPARTMENT OF TRANSPORTATION	HIGHWAY LIGHTING REMOVAL PLANS INTERSTATE 270			FAI	SECTION	COUNTY	TOTAL SHEETS	SHEET NO.
	ABNA engineering	DRAWN SCR	REVISED -		270	60-1B-1	MADISON	712	324			
PLOT SCALE = #SCALE#	CHECKED AAB	REVISED -	SCALE: 1" = 50'		SHEET NO. 3 OF 7 SHEETS	STA. 1164+00	TO STA. 1177+00	CONTRACT NO. 76A91				
PLOT DATE = #DATE#	DATE 3/18/11	REVISED -	ILLINOIS FED. AID PROJECT									