


STANDARDS

814001-02 814006-02 836001
878001-08

ITS ELEMENTS	STA.	PLAN SHEET
CCTV		
0270005A.52C(EX.)	123+50	ITS 1 OF 18
027001.0A.24C(EX.)	136+00	ITS 1 OF 18
027002.0A.25C(REL)	1178+00	ITS 10B OF 18
027002.4A.26C(REL)	11215+00	ITS 12A OF 18
DETECTION		
027000.5E.62D(EX.)	123+50	ITS 1 OF 18
027001.1A.64D(REL)	150+90	ITS 8 OF 18
027001.7W.66D(REL)	1188+00	ITS 10B OF 18
027002.4E.67D(REL)	11215+00	ITS 12A OF 18
CONTROLLERS		
270MP01.1 CONTRL.	154+35	ITS 8 & 10A OF 18
270MP03.2 CONTRL.	258+89	ITS 13B OF 18
270MP04.5 CONTRL.	327+00*	ITS 15-18 OF 18
270MP05.9 CONTRL.	399+20*	ITS 15-18 OF 18
255MP30.9 CONTRL.	1619+00*	ITS 15-18 OF 18

*THESE CONTROLLERS ARE SCHEMATICALLY REFERENCED, ONLY. THE PLANS DO NOT SHOW THEIR ACTUAL LOCATION.

FIELD EQUIPMENT NUMBERING SYSTEM	
EXAMPLE : 006402.8W.11D	
0064	DESIGNATES HIGHWAY WHERE FIELD EQUIPMENT IS LOCATED.
006402.8	DESIGNATES MILE MARKER WHERE FIELD EQUIPMENT IS LOCATED.
006402.8W	DESIGNATES DIRECTION VIDEO DETECTOR IS MONITORING TRAFFIC OR DIRECTION TRAFFIC IS TRAVELLING TO RECEIVE DMS MESSAGE.
006402.8W.11	NUMBER ASSIGNED TO THAT FIELD EQUIPMENT
006402.8W.11D	A = ALL DIRECTIONS D = VEHICLE DETECTION C = CAMERA (P/T/Z SURVEILLANCE) H = HAR SIGNAGE WITH BEACON R = RADAR DETECTION

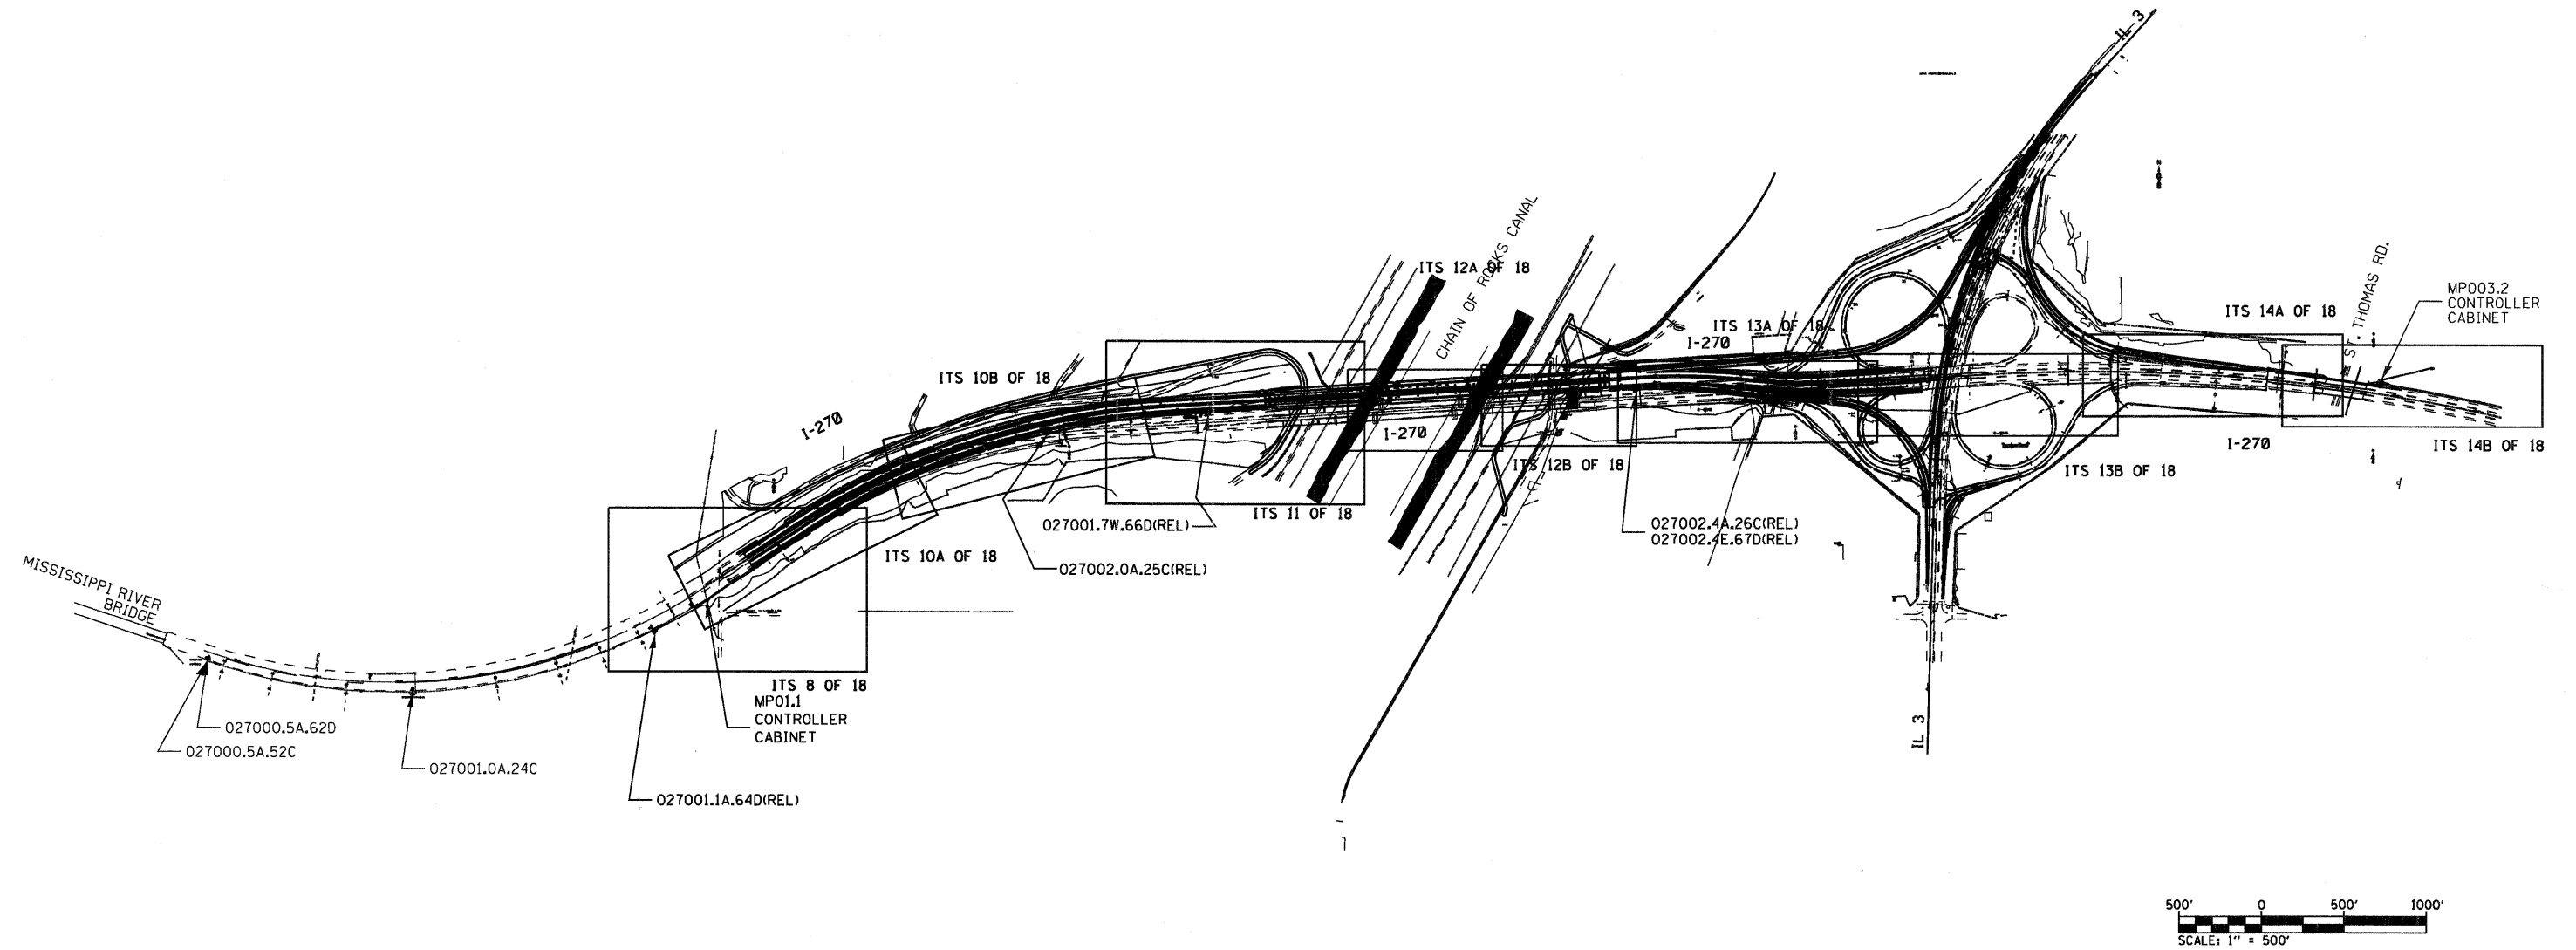

ITS 1 OF 18

FILE NAME =	USER NAME = prestonne	DESIGNED -	REVISED -	STATE OF ILLINOIS DEPARTMENT OF TRANSPORTATION	ITS PLAN SHEET LAYOUT & ELEMENT SCHEDULES			F.A.L. RTE.	SECTION	COUNTY	TOTAL SHEETS	SHEET NO.
c:\pe_work\p\dot\prestonne\dms64842\0676a91-sh-t-itsplan.dgn	PLOT SCALE = 50.0000' / IN.	DRAWN -	REVISED -					270	60-1B-1	MADISON	112	349
PLOT DATE = 3/14/2011	DATE -	CHECKED -	REVISED -		SCALE: _____ SHEET NO. ____ OF ____ SHEETS STA. _____ TO STA. _____			CONTRACT NO. 76A91				
					FED. ROAD DIST. NO. _____ ILLINOIS FED. AID PROJECT							