


ITS WEST SVDS PLAN SHEET

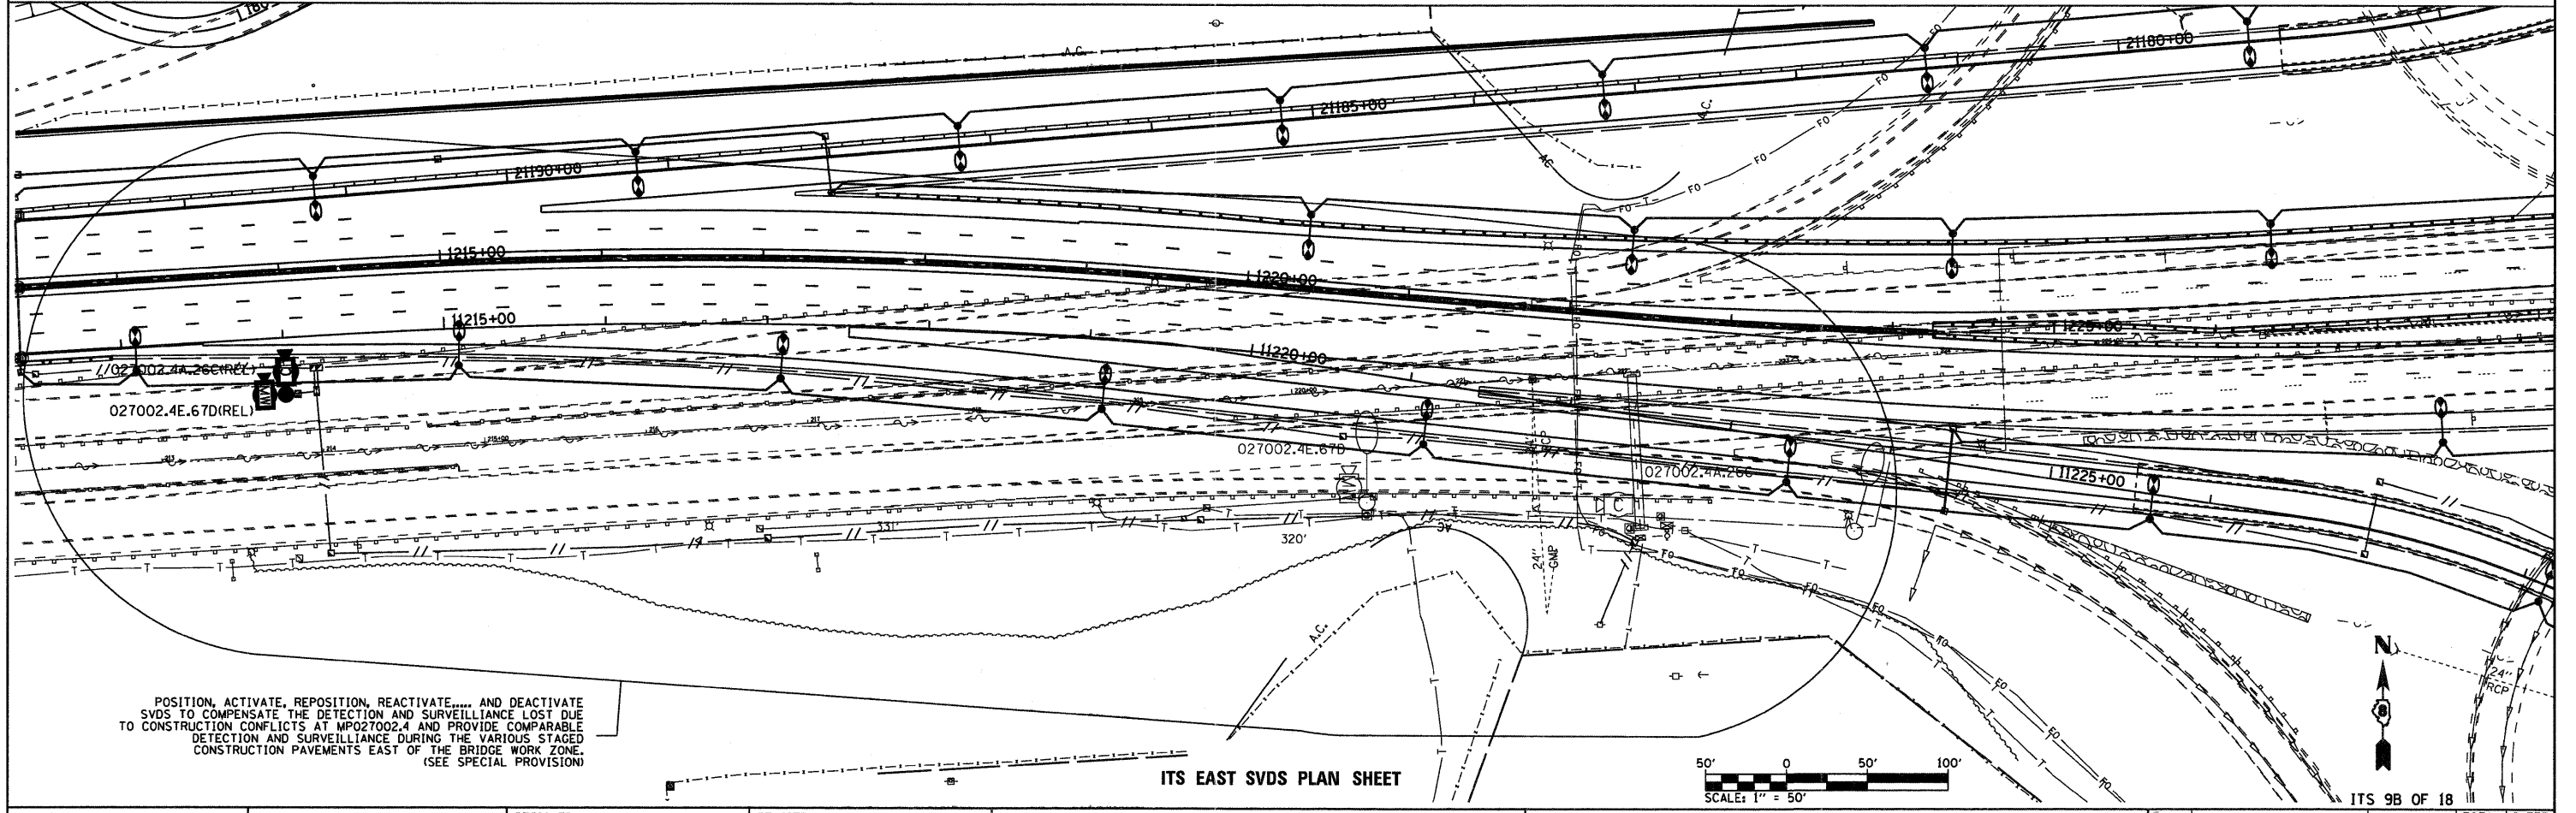

ITS EAST SVDS PLAN SHEET

STATE OF ILLINOIS
DEPARTMENT OF TRANSPORTATION

ITS WEST SVDS AND EAST SVDS PLAN SHEET

FILE NAME =	USER NAME = prestonm	DESIGNED -	REVISED -
c:\pwork\pwidot\prestonm\dms64842\0876e91-sh-itsplan.dgn		DRAWN -	REVISED -
		CHECKED -	REVISED -
		DATE -	REVISED -

SCALE: SHEET NO. OF SHEETS STA. TO STA.

F&I RTE.	SECTION	COUNTY	TOTAL SHEETS	SHEET NO.
270	60-1B-1	MADISON	112	357
CONTRACT NO. 76A91				
FED. ROAD DIST. NO. ILLINOIS FED. AID PROJECT				