


MATCHLINE STA. 1169+00

1A OF 2
ITS 10A OF 18

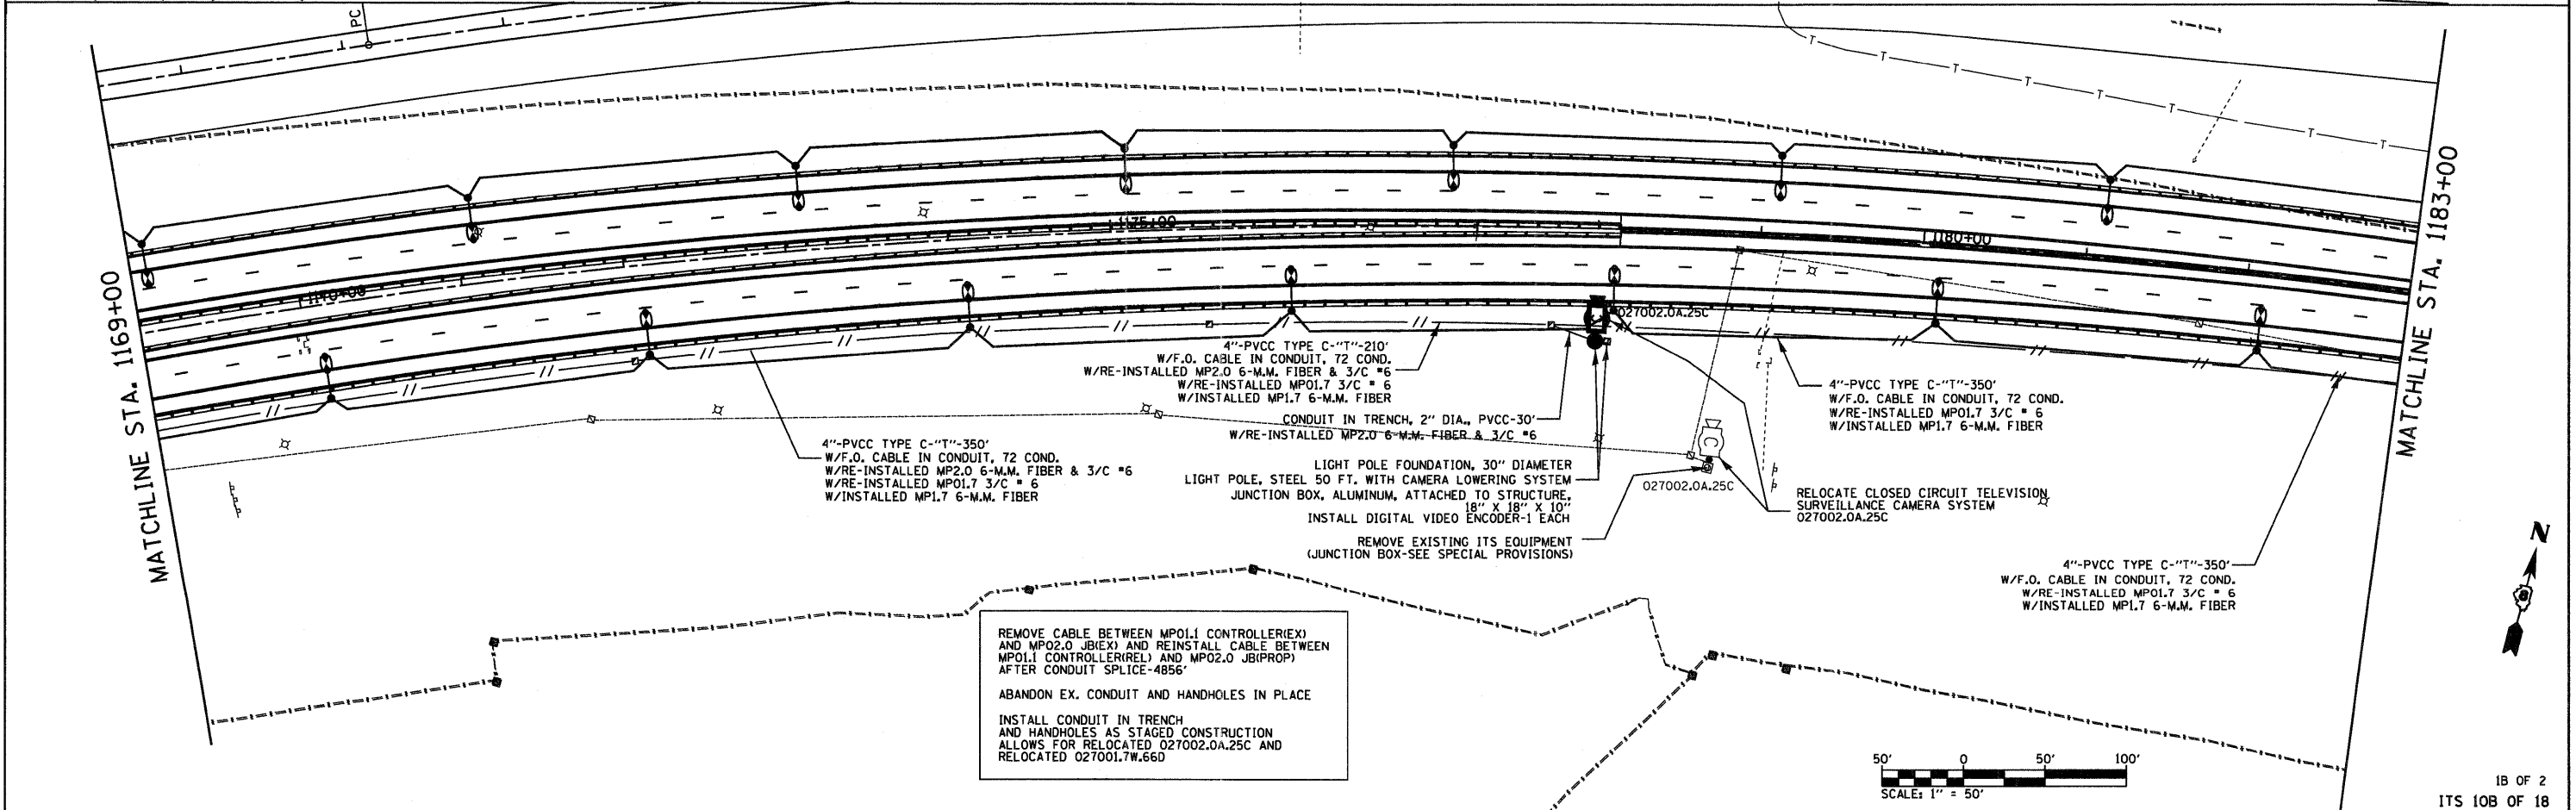

MATCHLINE STA. 1183+00

1B OF 2
ITS 10B OF 18

FILE NAME =	USER NAME = prestonne	DESIGNED -	REVISD -
\\p\work\prdot\prestonne\dms64842\087691-shr-1\toplan.dgn		DRAWN -	REVISD -
PLOT SCALE = 50.0000' / IN.	CHECKED -	REVISD -	REVISD -
PLOT DATE = 3/14/2011	DATE -	REVISD -	REVISD -

**STATE OF ILLINOIS
DEPARTMENT OF TRANSPORTATION**

**ITS MP02.0 AND MP01.7 PLAN SHEET
1A & 1B OF 2**

SCALE: _____ SHEET NO. _____ OF _____ SHEETS STA. _____ TO STA. _____

F.A.L. RTE.	SECTION	COUNTY	TOTAL SHEETS	SHEET NO.
270	60-1B-1	MADISON	712	358
FED. ROAD DIST. NO.		ILLINOIS FED. AID PROJECT		
CONTRACT NO. 76A91				