



**PARTIAL INSIDE ELEVATION OF PARAPET - SPAN 1**

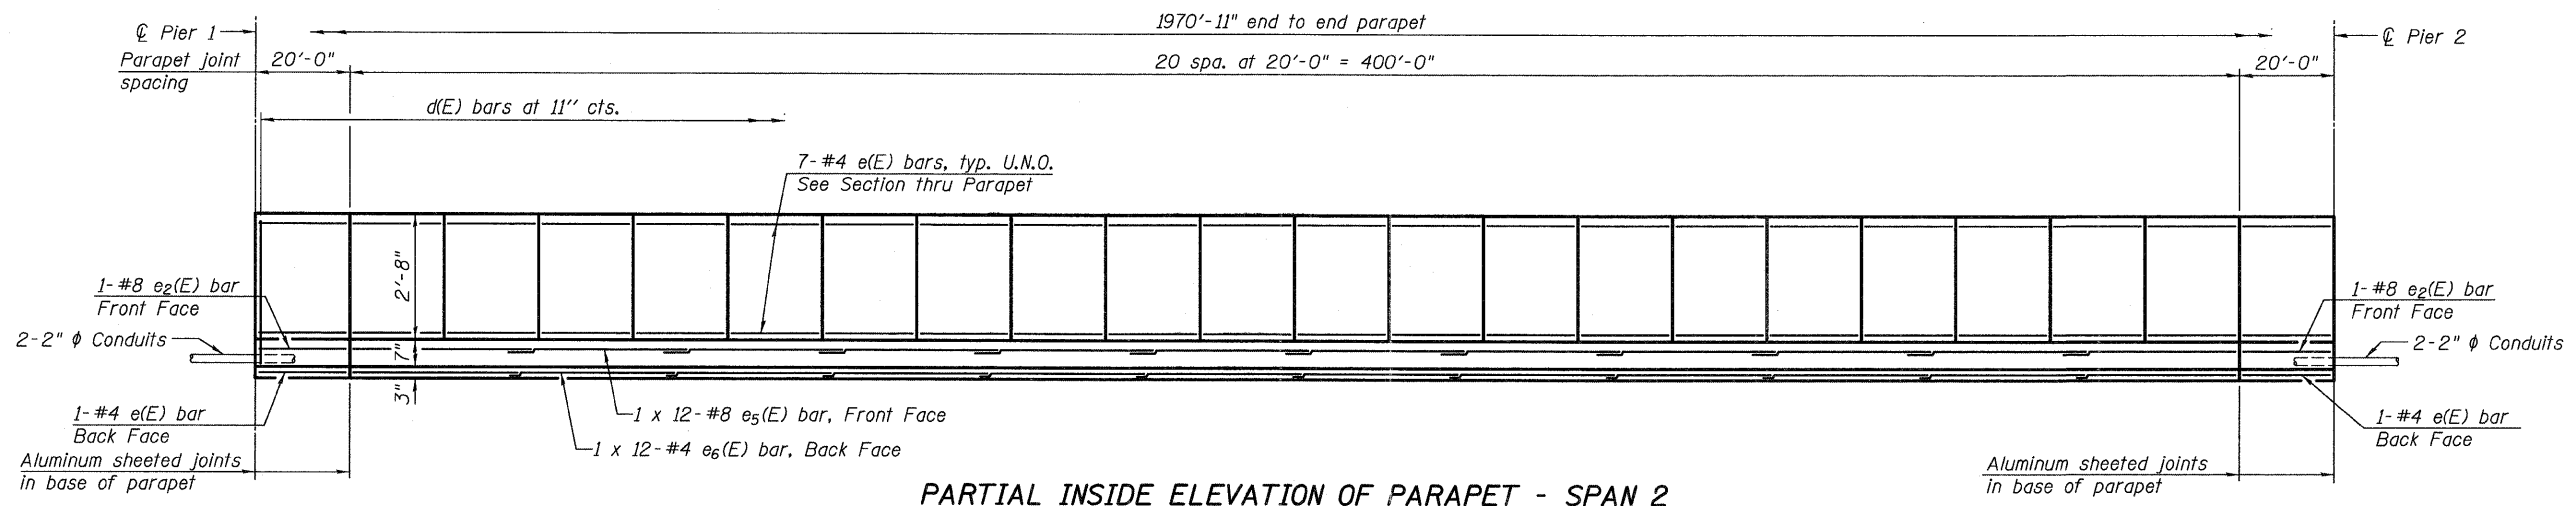

**PARTIAL INSIDE ELEVATION OF PARAPET - SPAN 2**

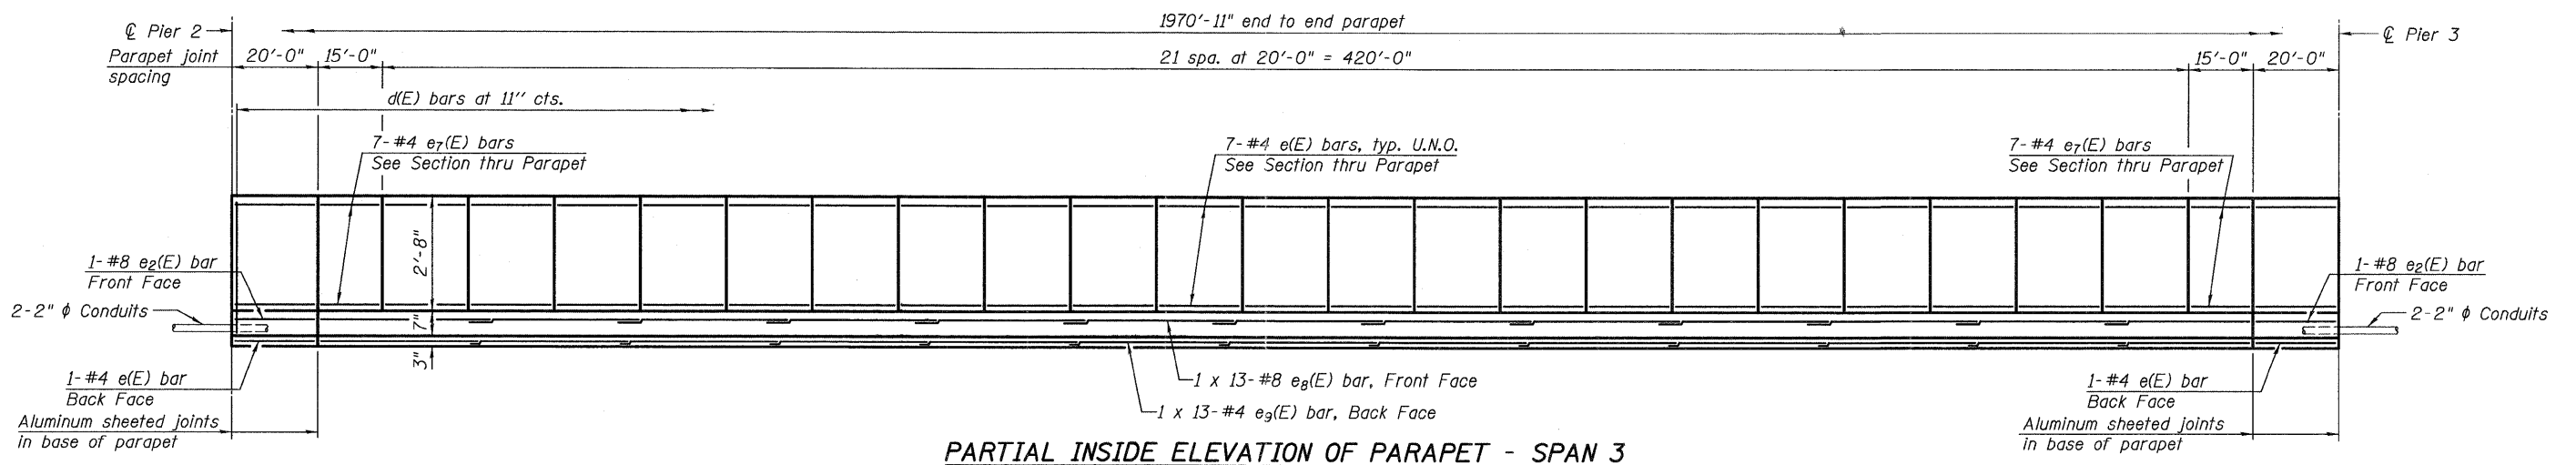

**PARTIAL INSIDE ELEVATION OF PARAPET - SPAN 3**

3/15/2011 2:45:32 PM  
 c:\pwworking\hmc\0549104\0600345-76A91-035-SDT.dgn  
 jmgus



USER NAME = jmgus	DESIGNED - BWC	REVISED -
FILE NAME = 0600345-76A91-035-SDT.DGN	CHECKED - LGP	REVISED -
PLOT SCALE = NONE	DRAWN - JM	REVISED -
PLOT DATE = 3/18/2011	CHECKED - BSK	REVISED -

STATE OF ILLINOIS  
DEPARTMENT OF TRANSPORTATION

SUPERSTRUCTURE DETAILS - PARAPET ELEVATION  
STRUCTURE NO. 060-0345

BRIDGE SHEET NO. 35 OF 133 SHEETS

F.A.I. RTE.	SECTION	COUNTY	TOTAL SHEETS	SHEET NO.
270	60-1B-1	MADISON	712	414
CONTRACT NO. 76A91				
ILLINOIS FED. AID PROJECT				