



PARTIAL INSIDE ELEVATION OF MEDIAN BARRIER - SPAN 1

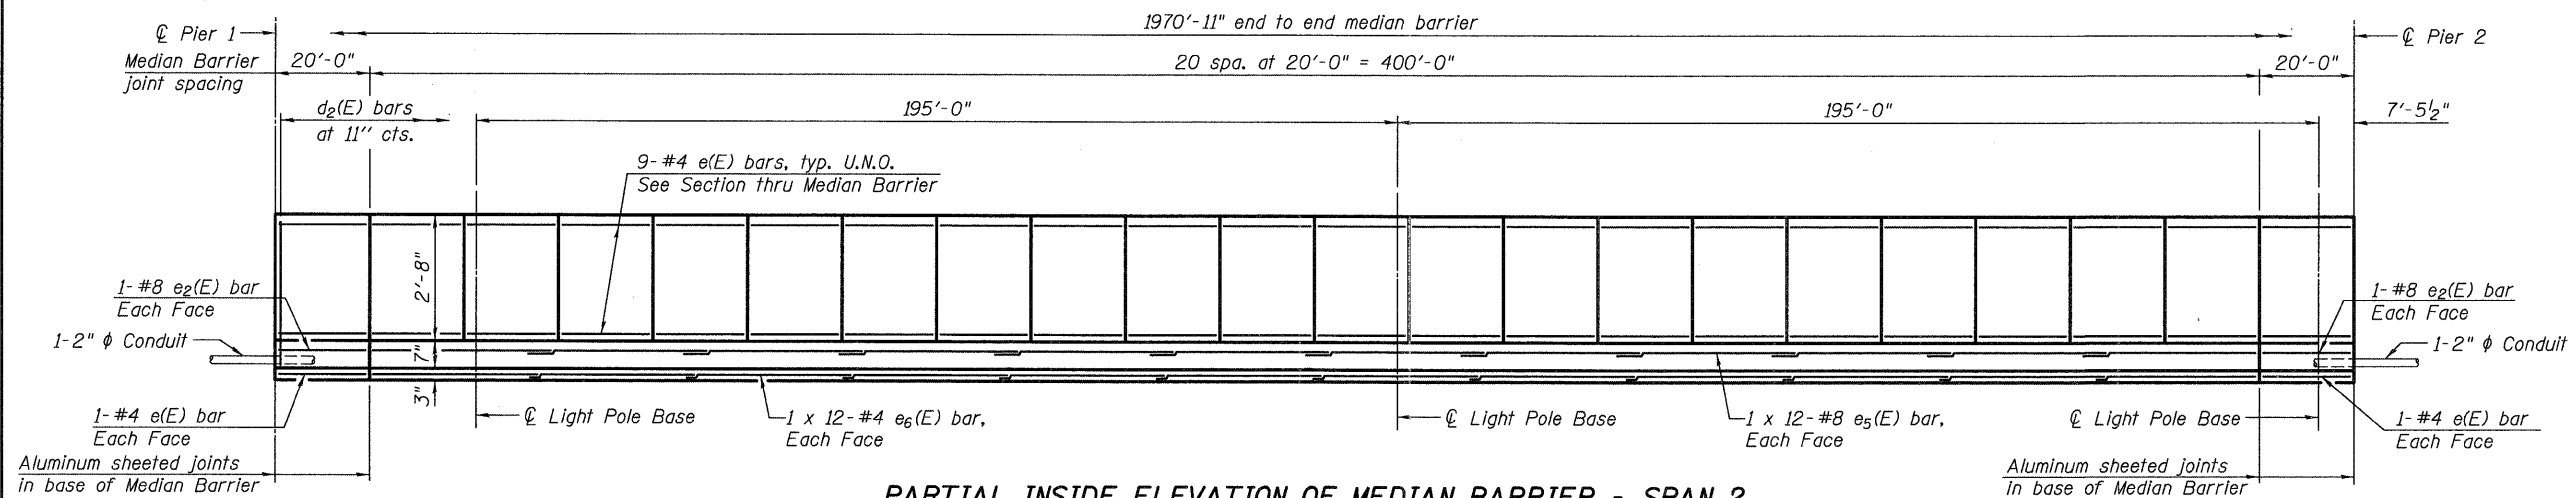

PARTIAL INSIDE ELEVATION OF MEDIAN BARRIER - SPAN 2

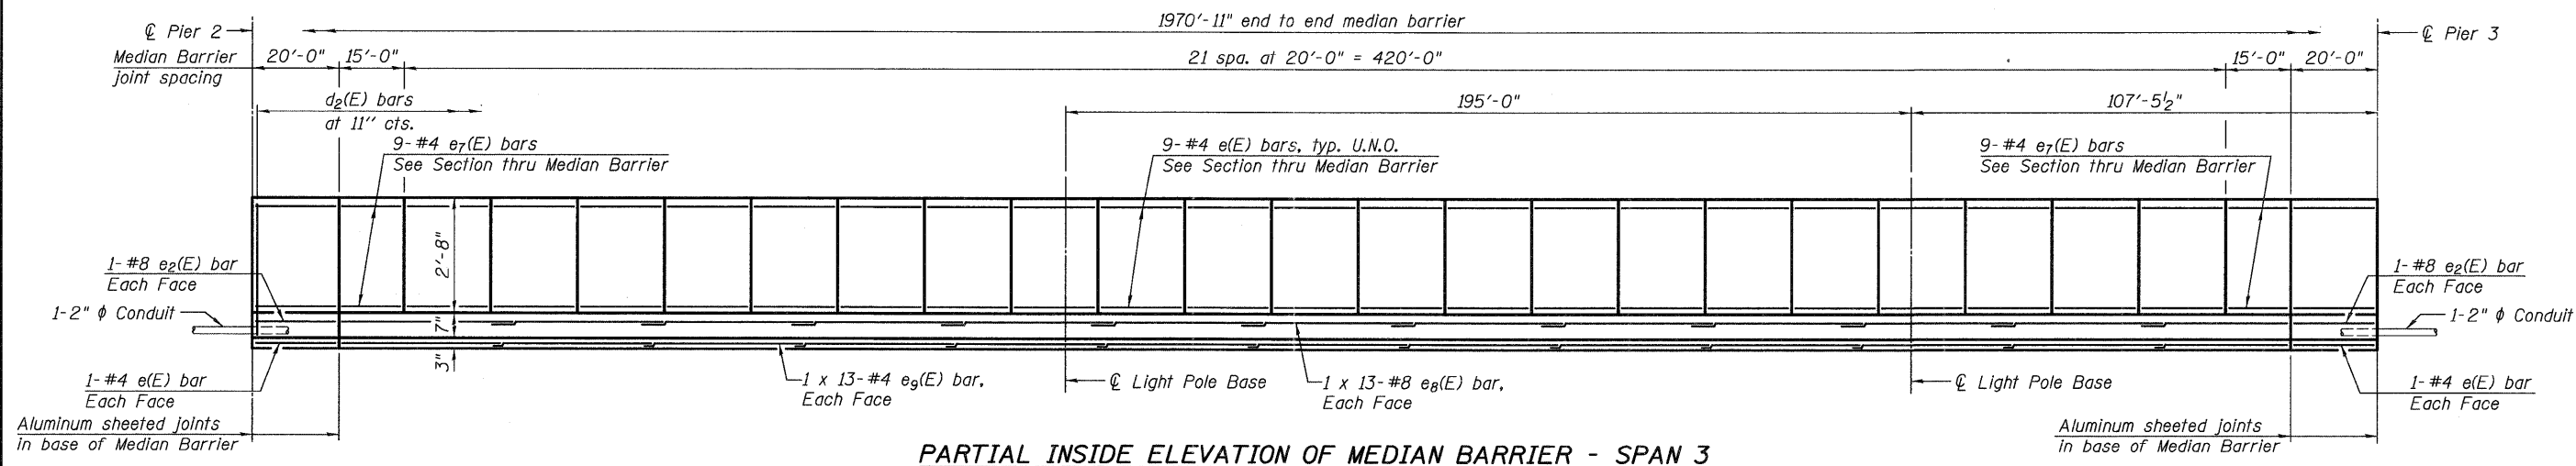

PARTIAL INSIDE ELEVATION OF MEDIAN BARRIER - SPAN 3

c:\pwworking\oma\d054904\0600345-76A91-037-SDT.dgn
jmgus
3/15/2011 2:44:43 PM



USER NAME = jmgus	DESIGNED - BWC	REVISED -
FILE NAME = 0600345-76A91-037-SDT.DGN	CHECKED - LGP	REVISED -
PLOT SCALE = NONE	DRAWN - JM	REVISED -
PLOT DATE = 3/18/2011	CHECKED - BSK	REVISED -

**STATE OF ILLINOIS
DEPARTMENT OF TRANSPORTATION**

**SUPERSTRUCTURE DETAILS - MEDIAN BARRIER ELEVATION
STRUCTURE NO. 060-0345**

BRIDGE SHEET NO. 37 OF 133 SHEETS

F.A.I. RTE.	SECTION	COUNTY	TOTAL SHEETS	SHEET NO.
270	60-1B-1	MADISON	712	416
CONTRACT NO. 76A91				
<small>ILLINOIS FED. AID PROJECT</small>				