


SECTION C-C (MEDIAN)

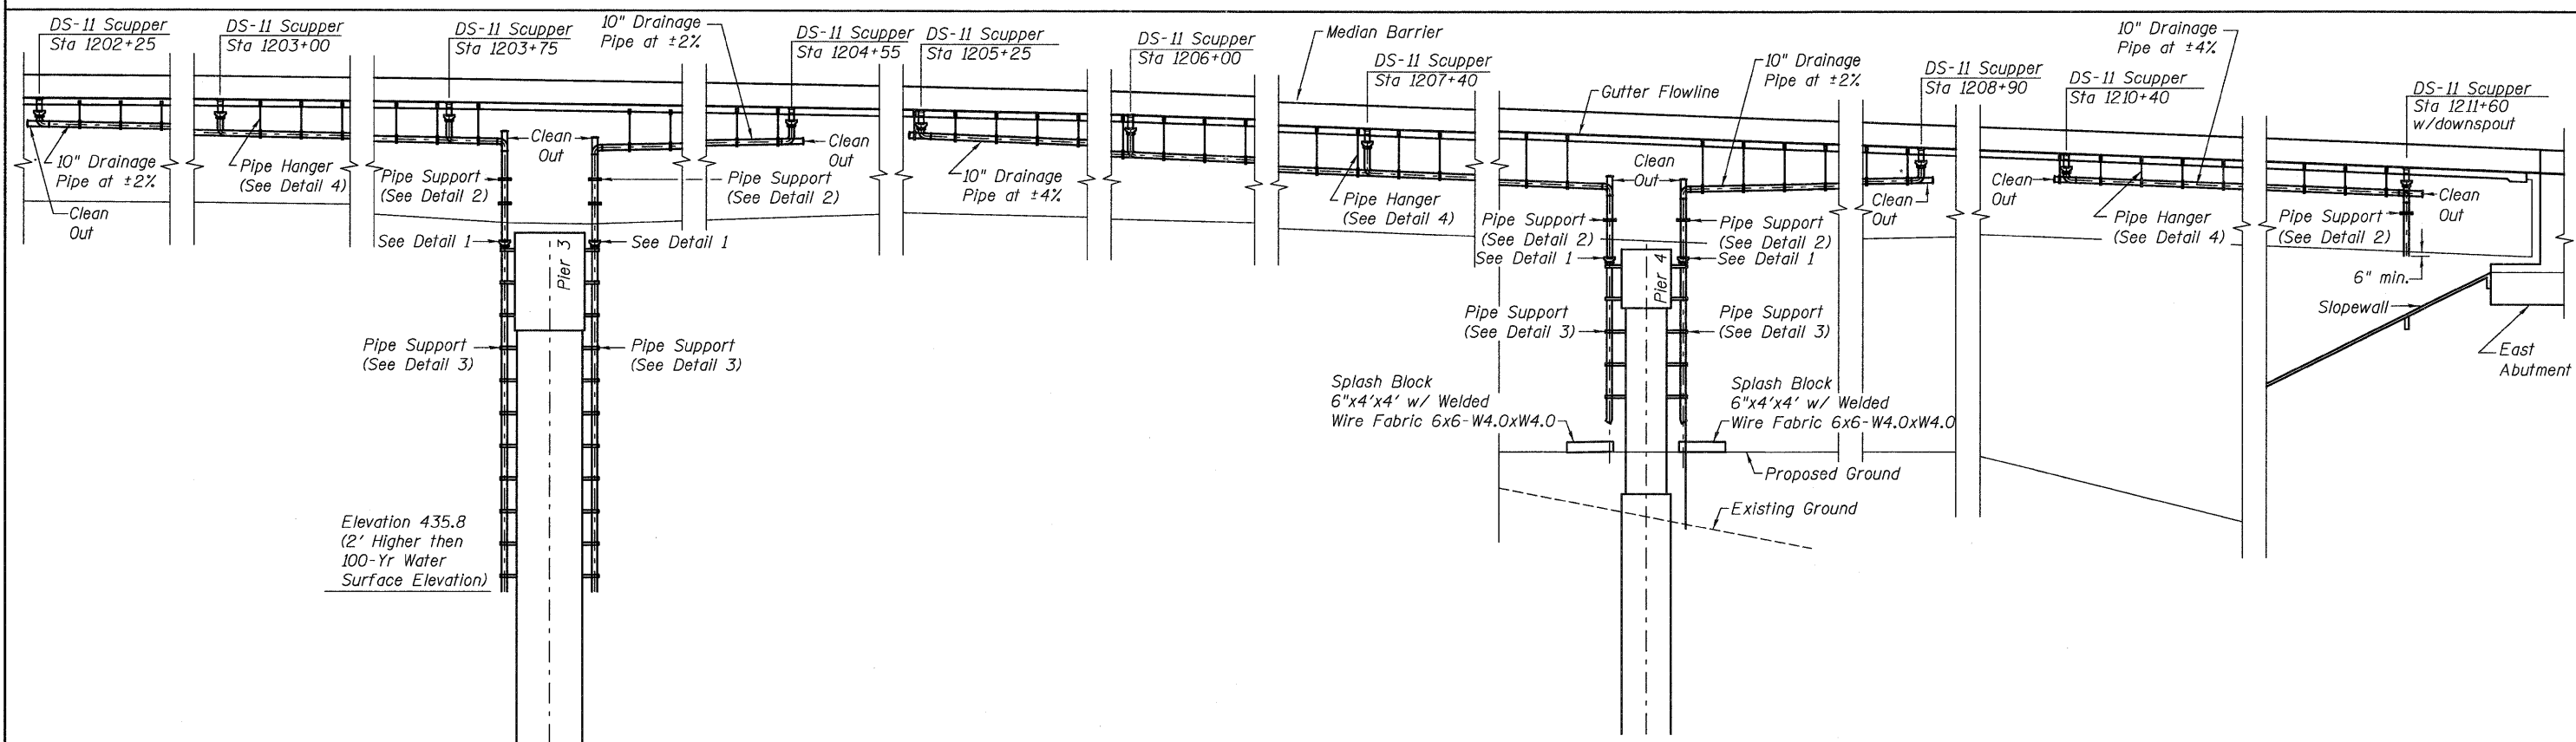

SECTION F-F (MEDIAN)

| | | | | | | | | | | | |
|---|-----------------------|---------------------|-----------|---|---|------------------------------------|---------|---------|--------------|-----------|--|
| FILE NAME = #FILE# | USER NAME = #USER# | DESIGNED <i>JMK</i> | REVISED - | STATE OF ILLINOIS DEPARTMENT OF TRANSPORTATION | DRAINAGE SYSTEM DETAILS STRUCTURE NO. 060-0345 | F.A.I. RTE. | SECTION | COUNTY | TOTAL SHEETS | SHEET NO. | |
| McDonough Associates Inc. Engineers / Architects 180 East Randolph Street Chicago, Illinois 60601 | PLOT SCALE = #SCALE# | CHECKED <i>JWM</i> | REVISED - | | | 270 | 60-1B-1 | MADISON | 712 | 481 | |
| | PLOT DATE = 3/15/2011 | DRAWN <i>JMK</i> | REVISED - | | | CONTRACT NO. 76A91 | | | | | |
| | | CHECKED <i>JWM</i> | REVISED - | | | BRIDGE SHEET NO. 102 OF 133 SHEETS | | | | | |

ILLINOIS FED. AID PROJECT