


**ELEVATION**

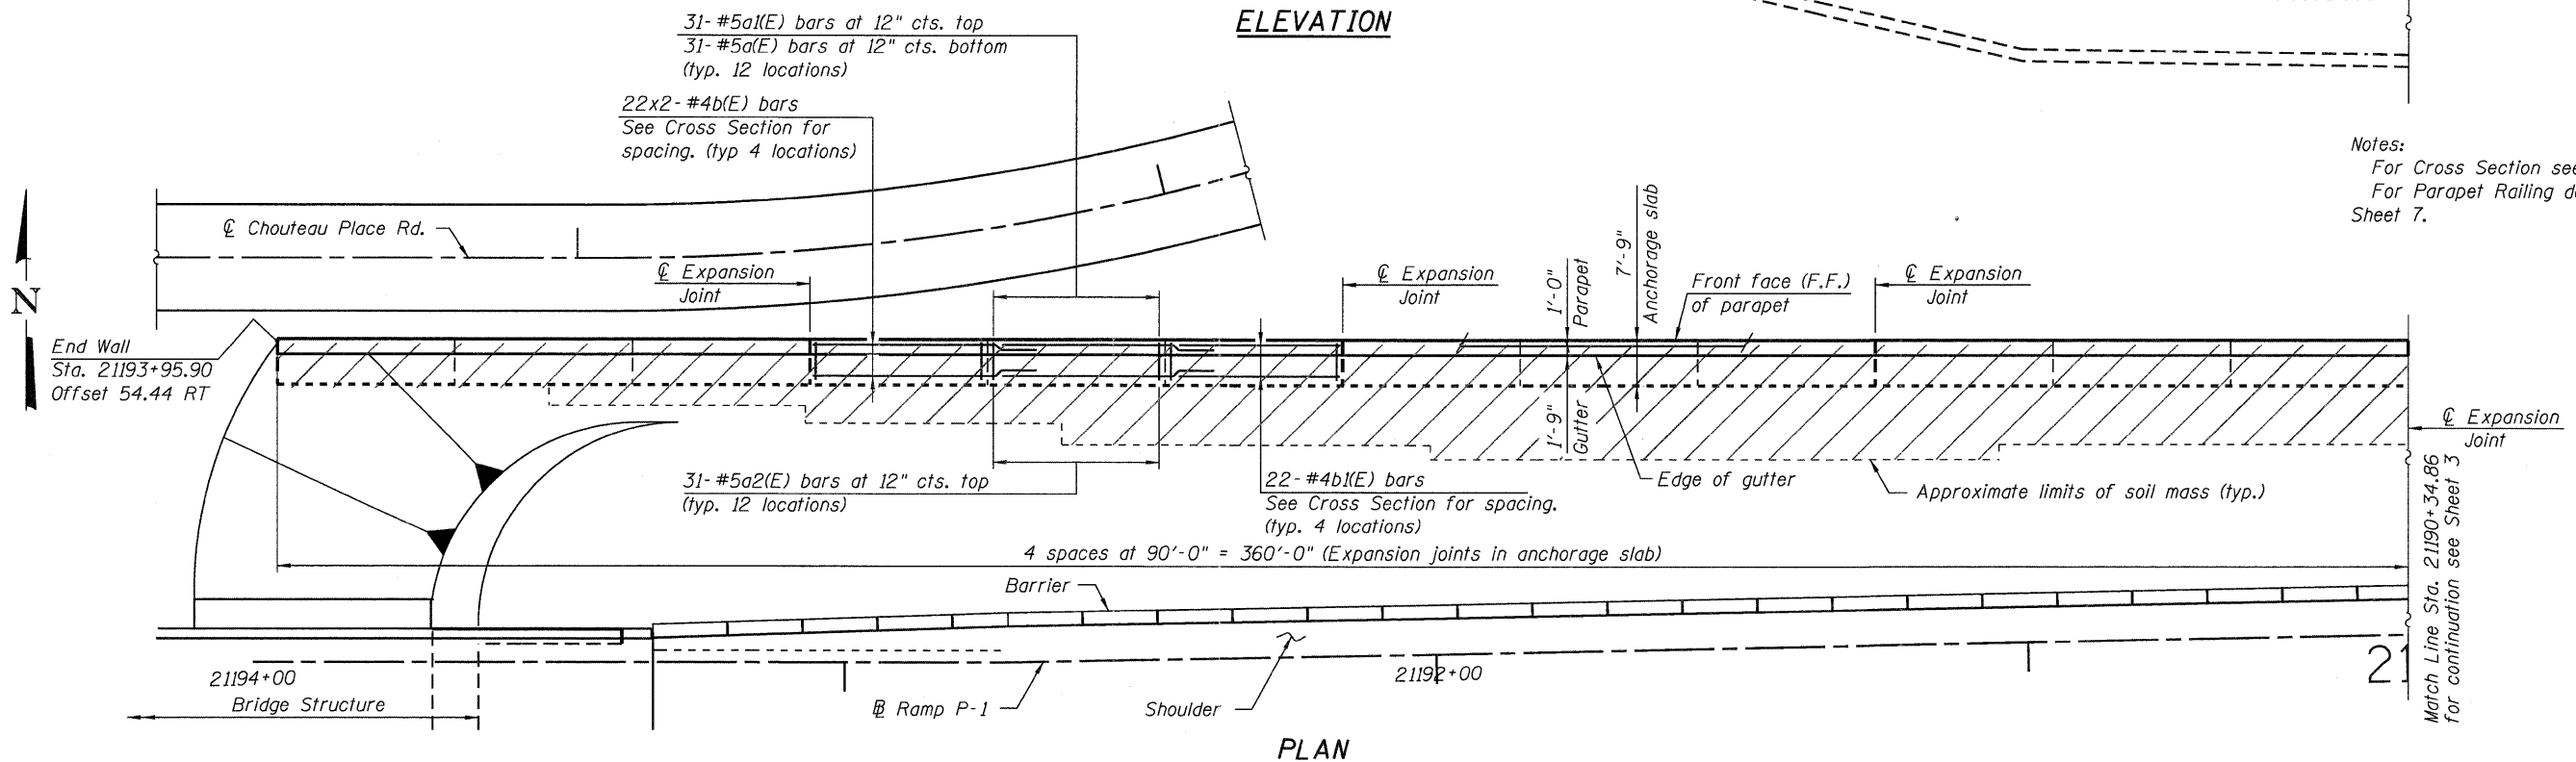

**PLAN**

Notes:  
 For Cross Section see Sheet 5.  
 For Parapet Railing details see Sheet 7.

Match Line Sta. 21190+34.86 for continuation see Sheet 3

McDonough Associates Inc.  
 Engineers / Architects  
 130 East Randolph Street Chicago, Illinois 60601

FILE NAME =	USER NAME = jehrhart
060W008-76A91-002-Detail.pln.rdg	
PLOT SCALE = 1:15.36	
PLOT DATE = 3/18/11	

DESIGNED - JCE	REVISED -
CHECKED - PMH	REVISED -
DRAWN - AMV	REVISED -
CHECKED - JCE	REVISED -

STATE OF ILLINOIS  
 DEPARTMENT OF TRANSPORTATION

MSE WALL - PLAN AND ELEVATION  
 STRUCTURE NO. 060-W008  
 SHEET NO. 2 OF 19 SHEETS

F.A.I. RTE.	SECTION	COUNTY	TOTAL SHEETS	SHEET NO.
270	60-1B-1	MADISON	712	514
CONTRACT NO. 76A91			ILLINOIS FED. AID PROJECT	