


FINAL SURVEY	SURVEYED	DATE
NOTE BOOK	PLOTTED	
NO.	TEMPLATE	
	AREAS	
	CHECKED	

ORIGINAL SURVEY	SURVEYED	DATE
NOTE BOOK	PLOTTED	
NO.	TEMPLATE	
	AREAS	
	CHECKED	

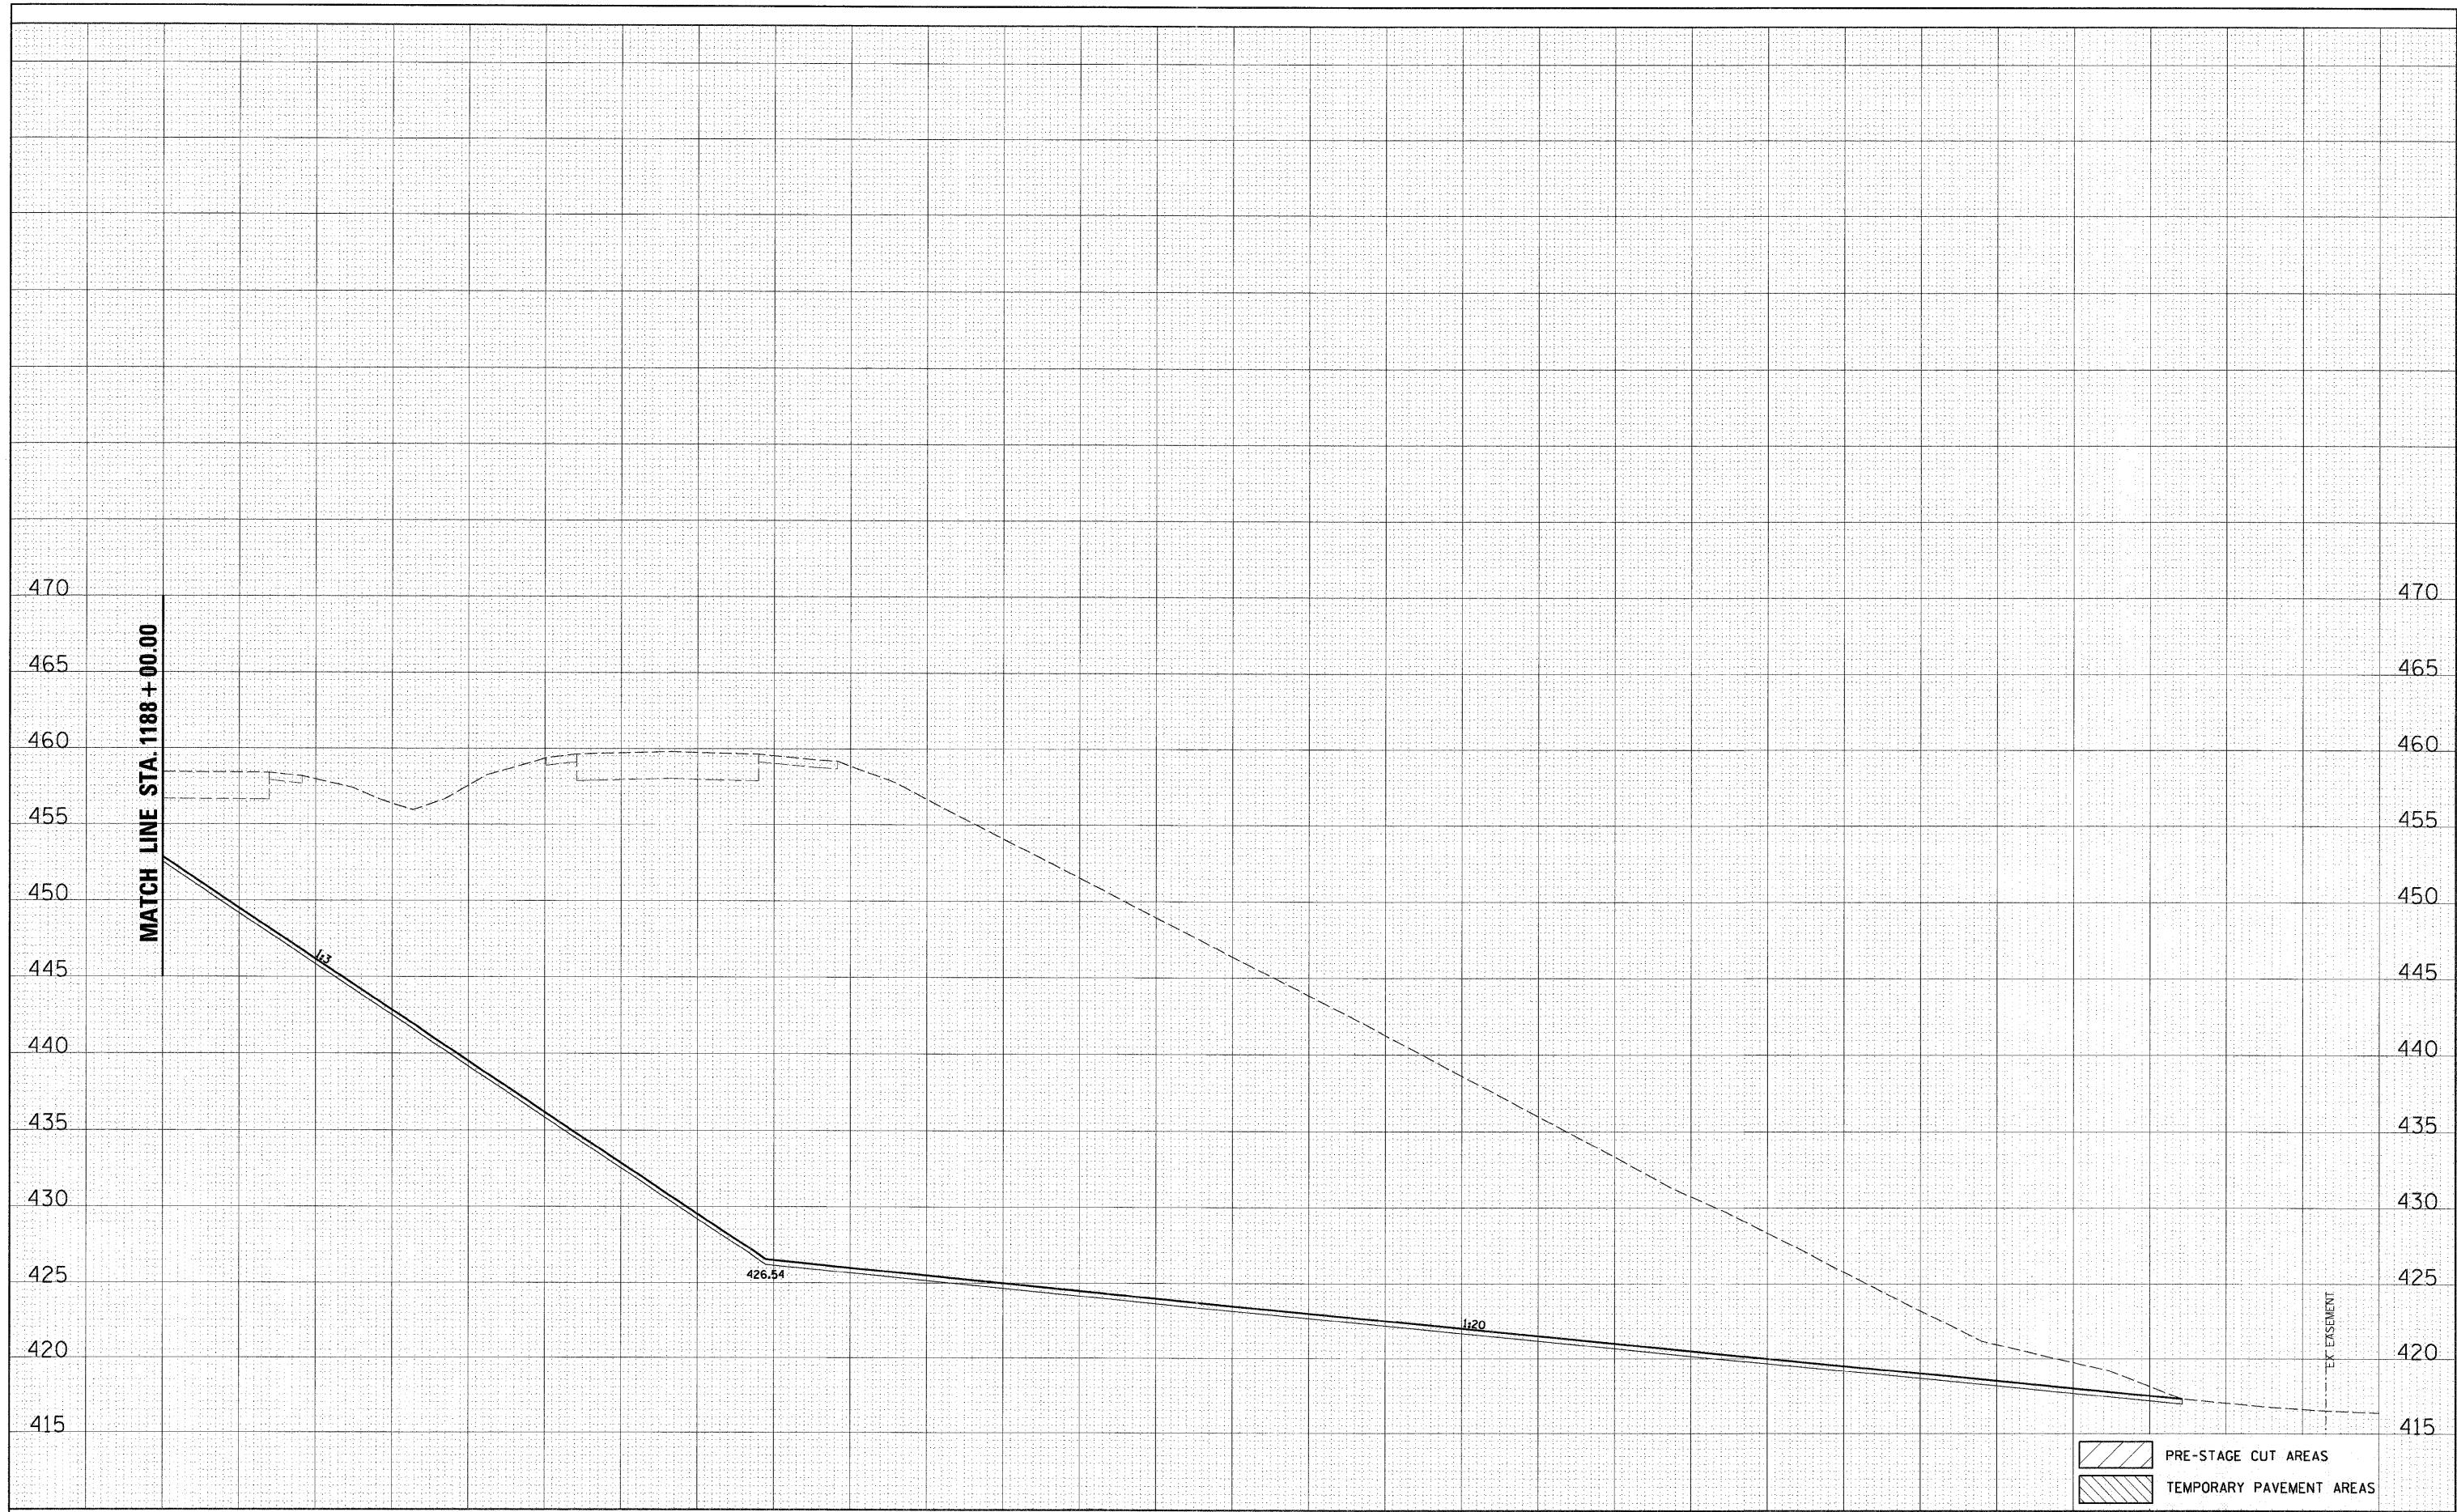

FILE NAME = DB76D91-sht-xs-270.dgn	USER NAME = molopez	DESIGNED <i>SJM</i>	REVISED -	STATE OF ILLINOIS DEPARTMENT OF TRANSPORTATION	CROSS SECTIONS INTERSTATE I-270		F.A.I. RTE. 270	SECTION 60-1B-1	COUNTY MADISON	TOTAL SHEETS 712	SHEET NO. 574
	PLOT SCALE = *SCALE*	DRAWN <i>BAH</i>	REVISED -		SCALE:	SHEET NO. OF SHEETS	STA. 1188+00.00 TO STA. 1188+00.00	CONTRACT NO. 76A91		[ILLINOIS] FED. AID PROJECT	
	PLOT DATE = 3/17/2011	CHECKED -	REVISED -								
		DATE -	REVISED -								