


FINAL SURVEY NO.	DATE
SURVEYED	
PLOTTED	
TEMPLATE	
AREAS	
CHECKED	

ORIGINAL SURVEY NO.	DATE
SURVEYED	
PLOTTED	
TEMPLATE	
AREAS	
CHECKED	

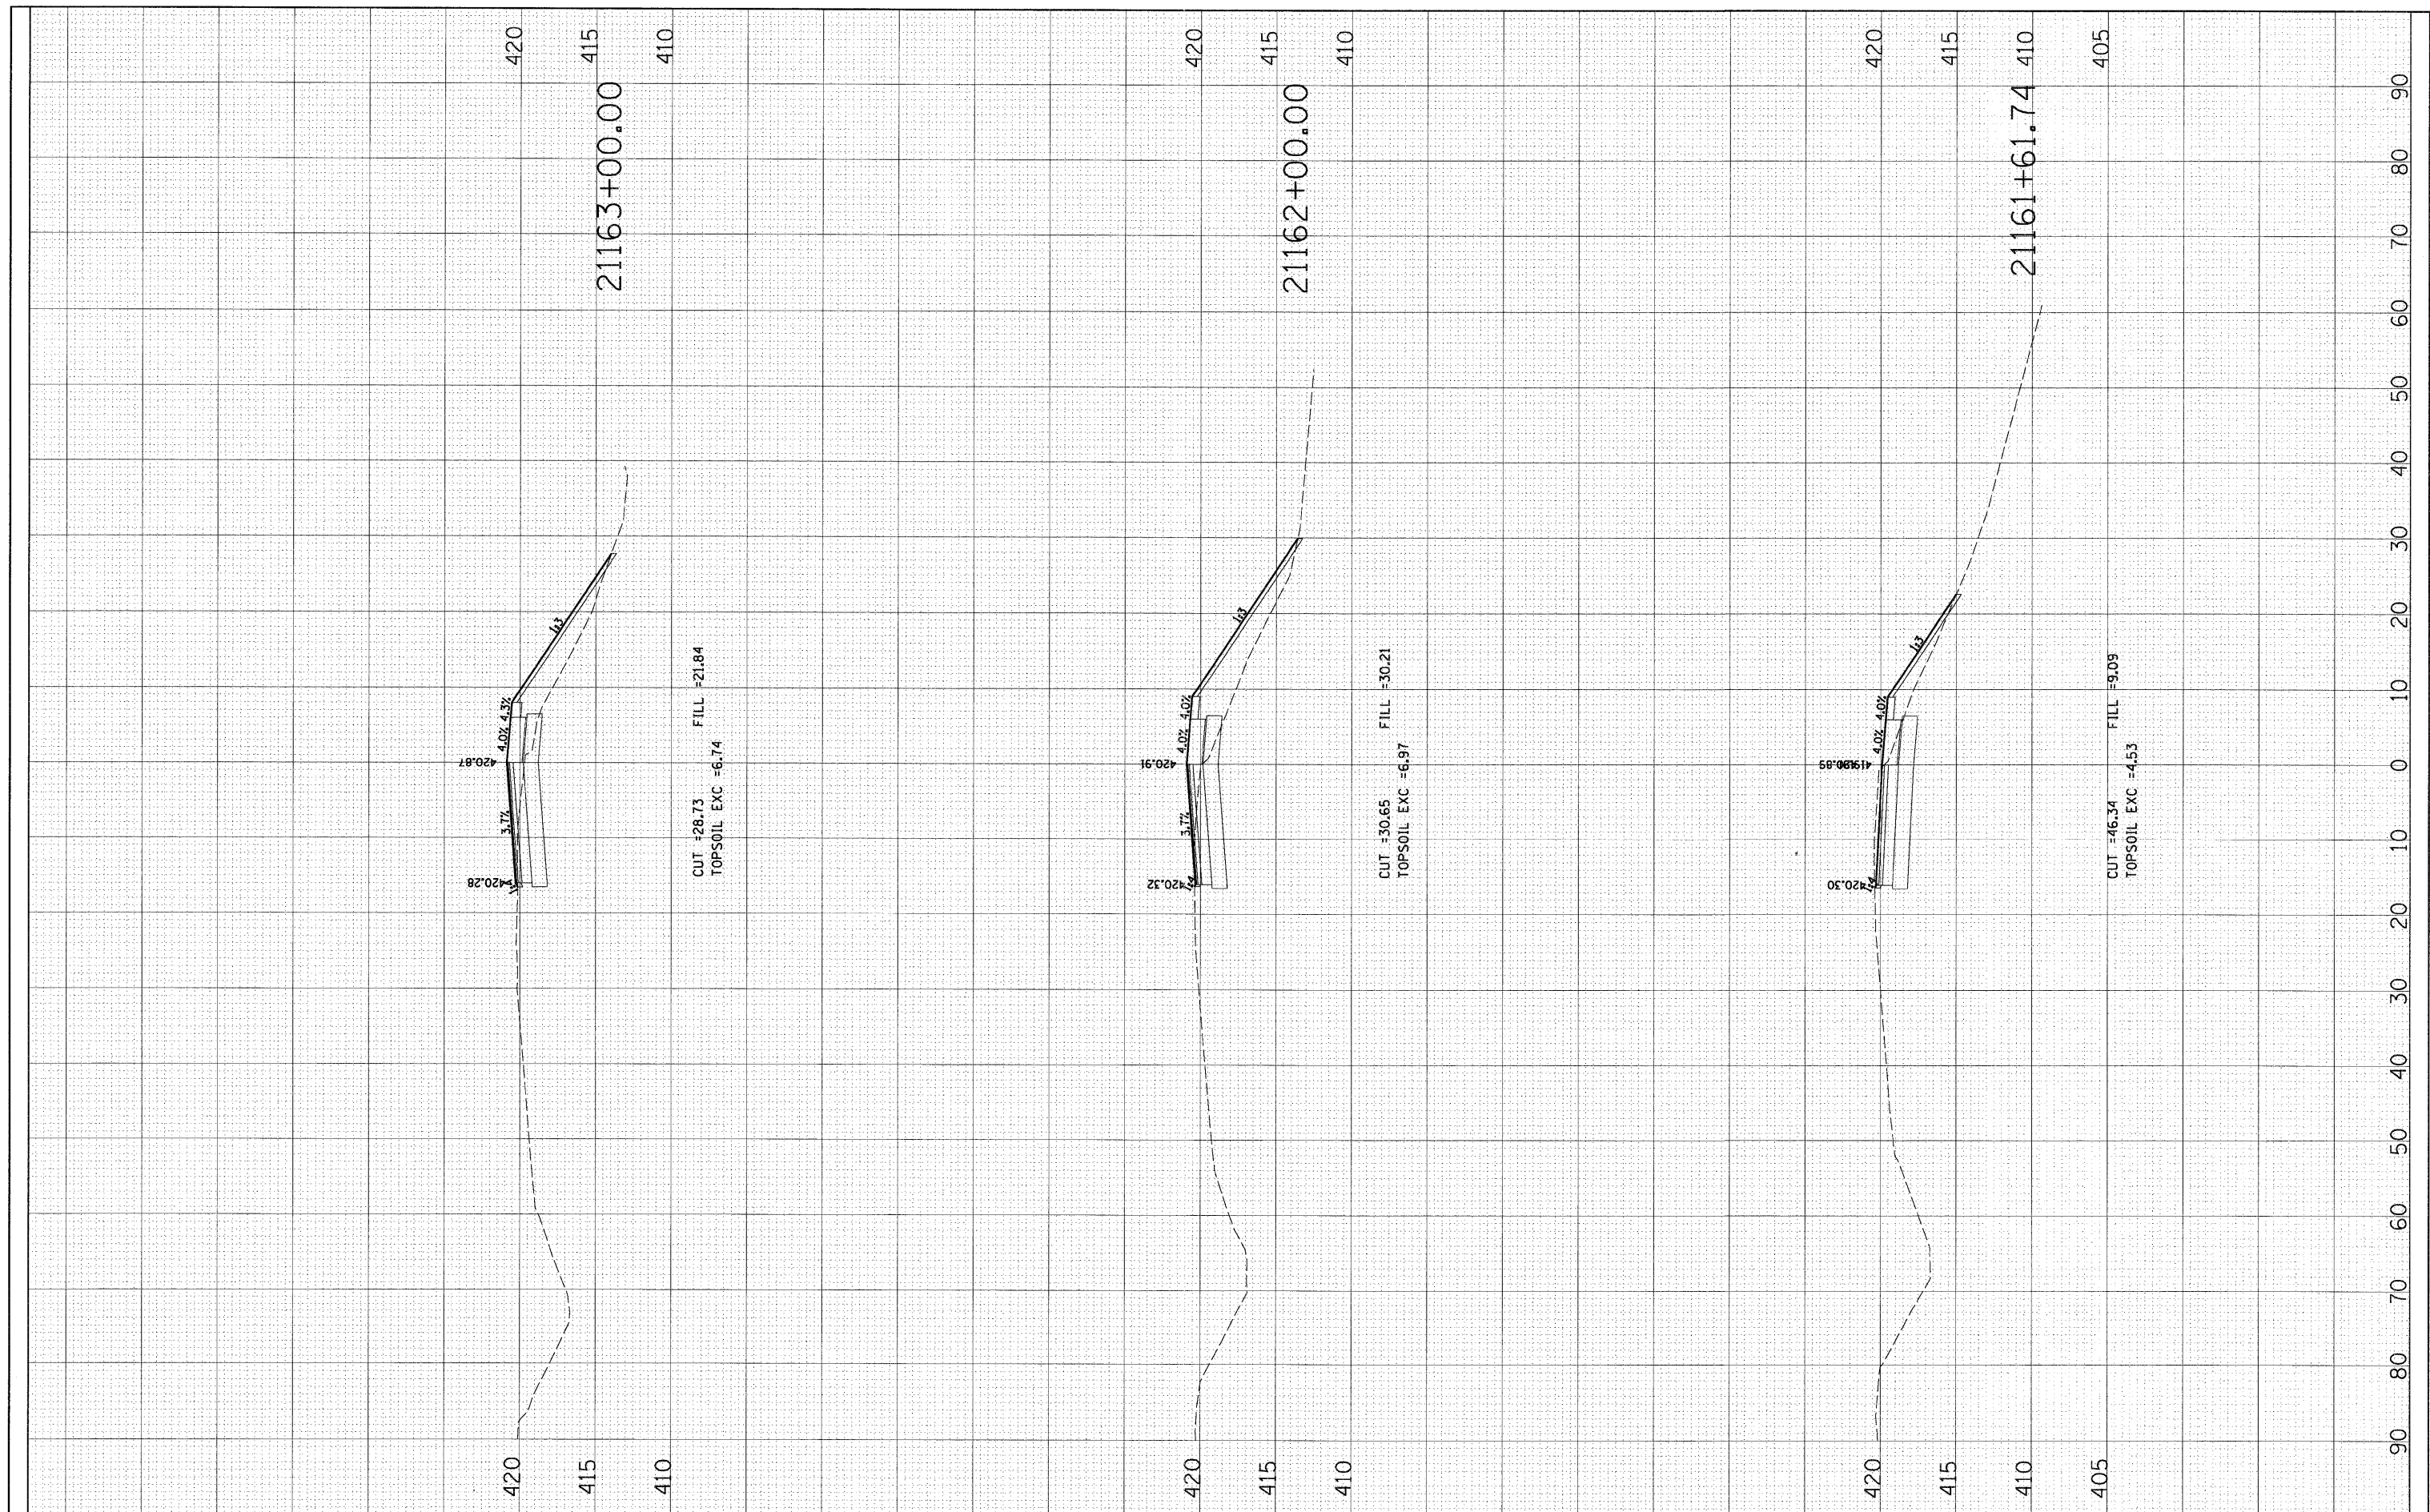

FILE NAME = 0876D91-sht-xs-ramppl.dgn	USER NAME = malopez	DESIGNED <i>SJM</i>	REVISIONS	<b>STATE OF ILLINOIS DEPARTMENT OF TRANSPORTATION</b>	<b>CROSS SECTIONS RAMP P1</b>		F.A.I. RTE. 270	SECTION 60-1B-1	COUNTY MADISON	TOTAL SHEETS 712	SHEET NO. 607	
	PLOT SCALE = *SCALE*	DRAWN <i>BAH</i>	CHECKED -		SCALE:	SHEET NO. OF SHEETS	21161+61.74	21163+00.00	ILLINOIS FED. AID PROJECT			
	PLOT DATE = 3/17/2011	DATE -	REVISIONS		<b>CONTRACT NO. 76A91</b>							