


FINAL SURVEY	SURVEYED	DATE
NOTE BOOK NO.	PLOTTED	
	TEMPLATE	
	AREAS CHECKED	

ORIGINAL SURVEY	SURVEYED	DATE
NOTE BOOK NO.	PLOTTED	
	TEMPLATE	
	AREAS CHECKED	

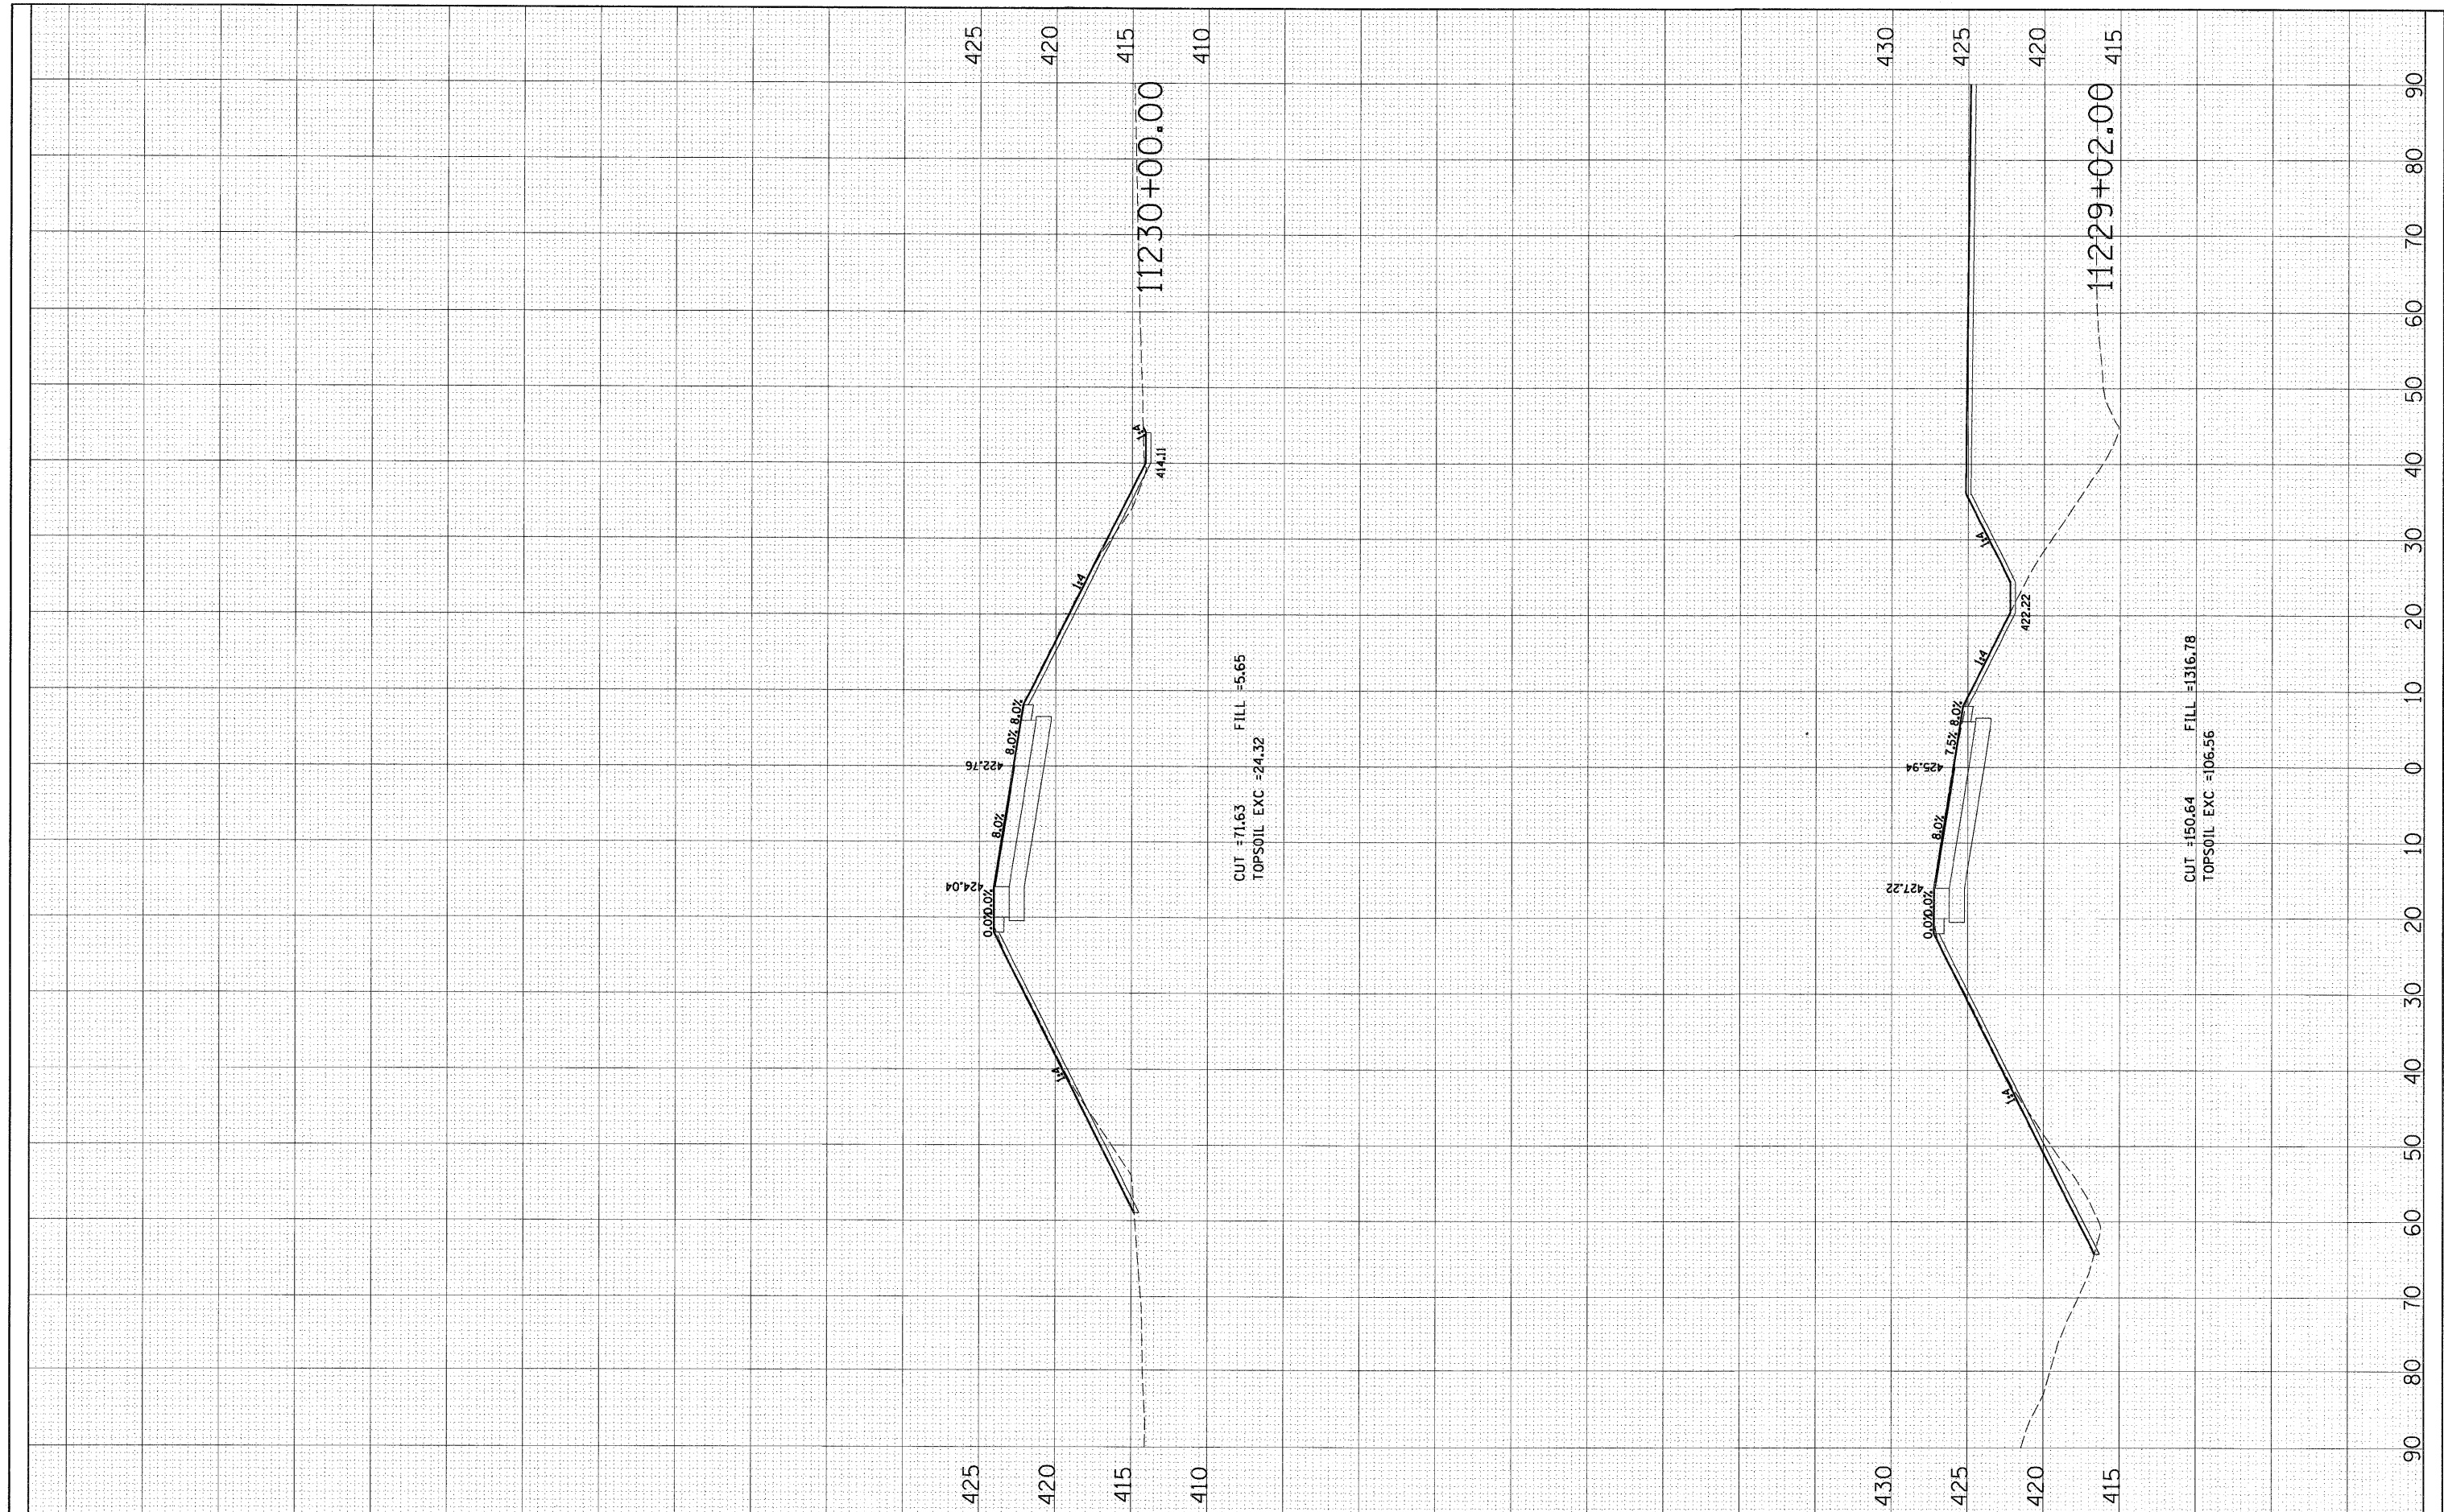

FILE NAME = 0876091-sh1-ss-ramp4.dgn
 USER NAME = malopez

DESIGNED *SJM*
 DRAWN *BAH*
 CHECKED -
 PLOT SCALE = #SCALE#
 PLOT DATE = 3/17/2011

REVISIONS:
 REVISED -
 REVISED -
 REVISED -
 REVISED -

**STATE OF ILLINOIS
 DEPARTMENT OF TRANSPORTATION**

**CROSS SECTIONS
 RAMP P4**

SCALE: SHEET NO. OF SHEETS 11229+02.00 11230+00.00

F.A.J. RTE. 270	SECTION 60-1B-1	COUNTY MADISON	TOTAL SHEETS 712	SHEET NO. 616
				CONTRACT NO. 76A91
ILLINOIS FED. AID PROJECT				