


FINAL SURVEY	SURVEYED	BY	DATE
NOTE BOOK	PLOTTED		
NO.	TEMPLATE		
	AREAS		
	CHECKED		

ORIGINAL SURVEY	SURVEYED	BY	DATE
NOTE BOOK	PLOTTED		
NO.	TEMPLATE		
	AREAS		
	CHECKED		

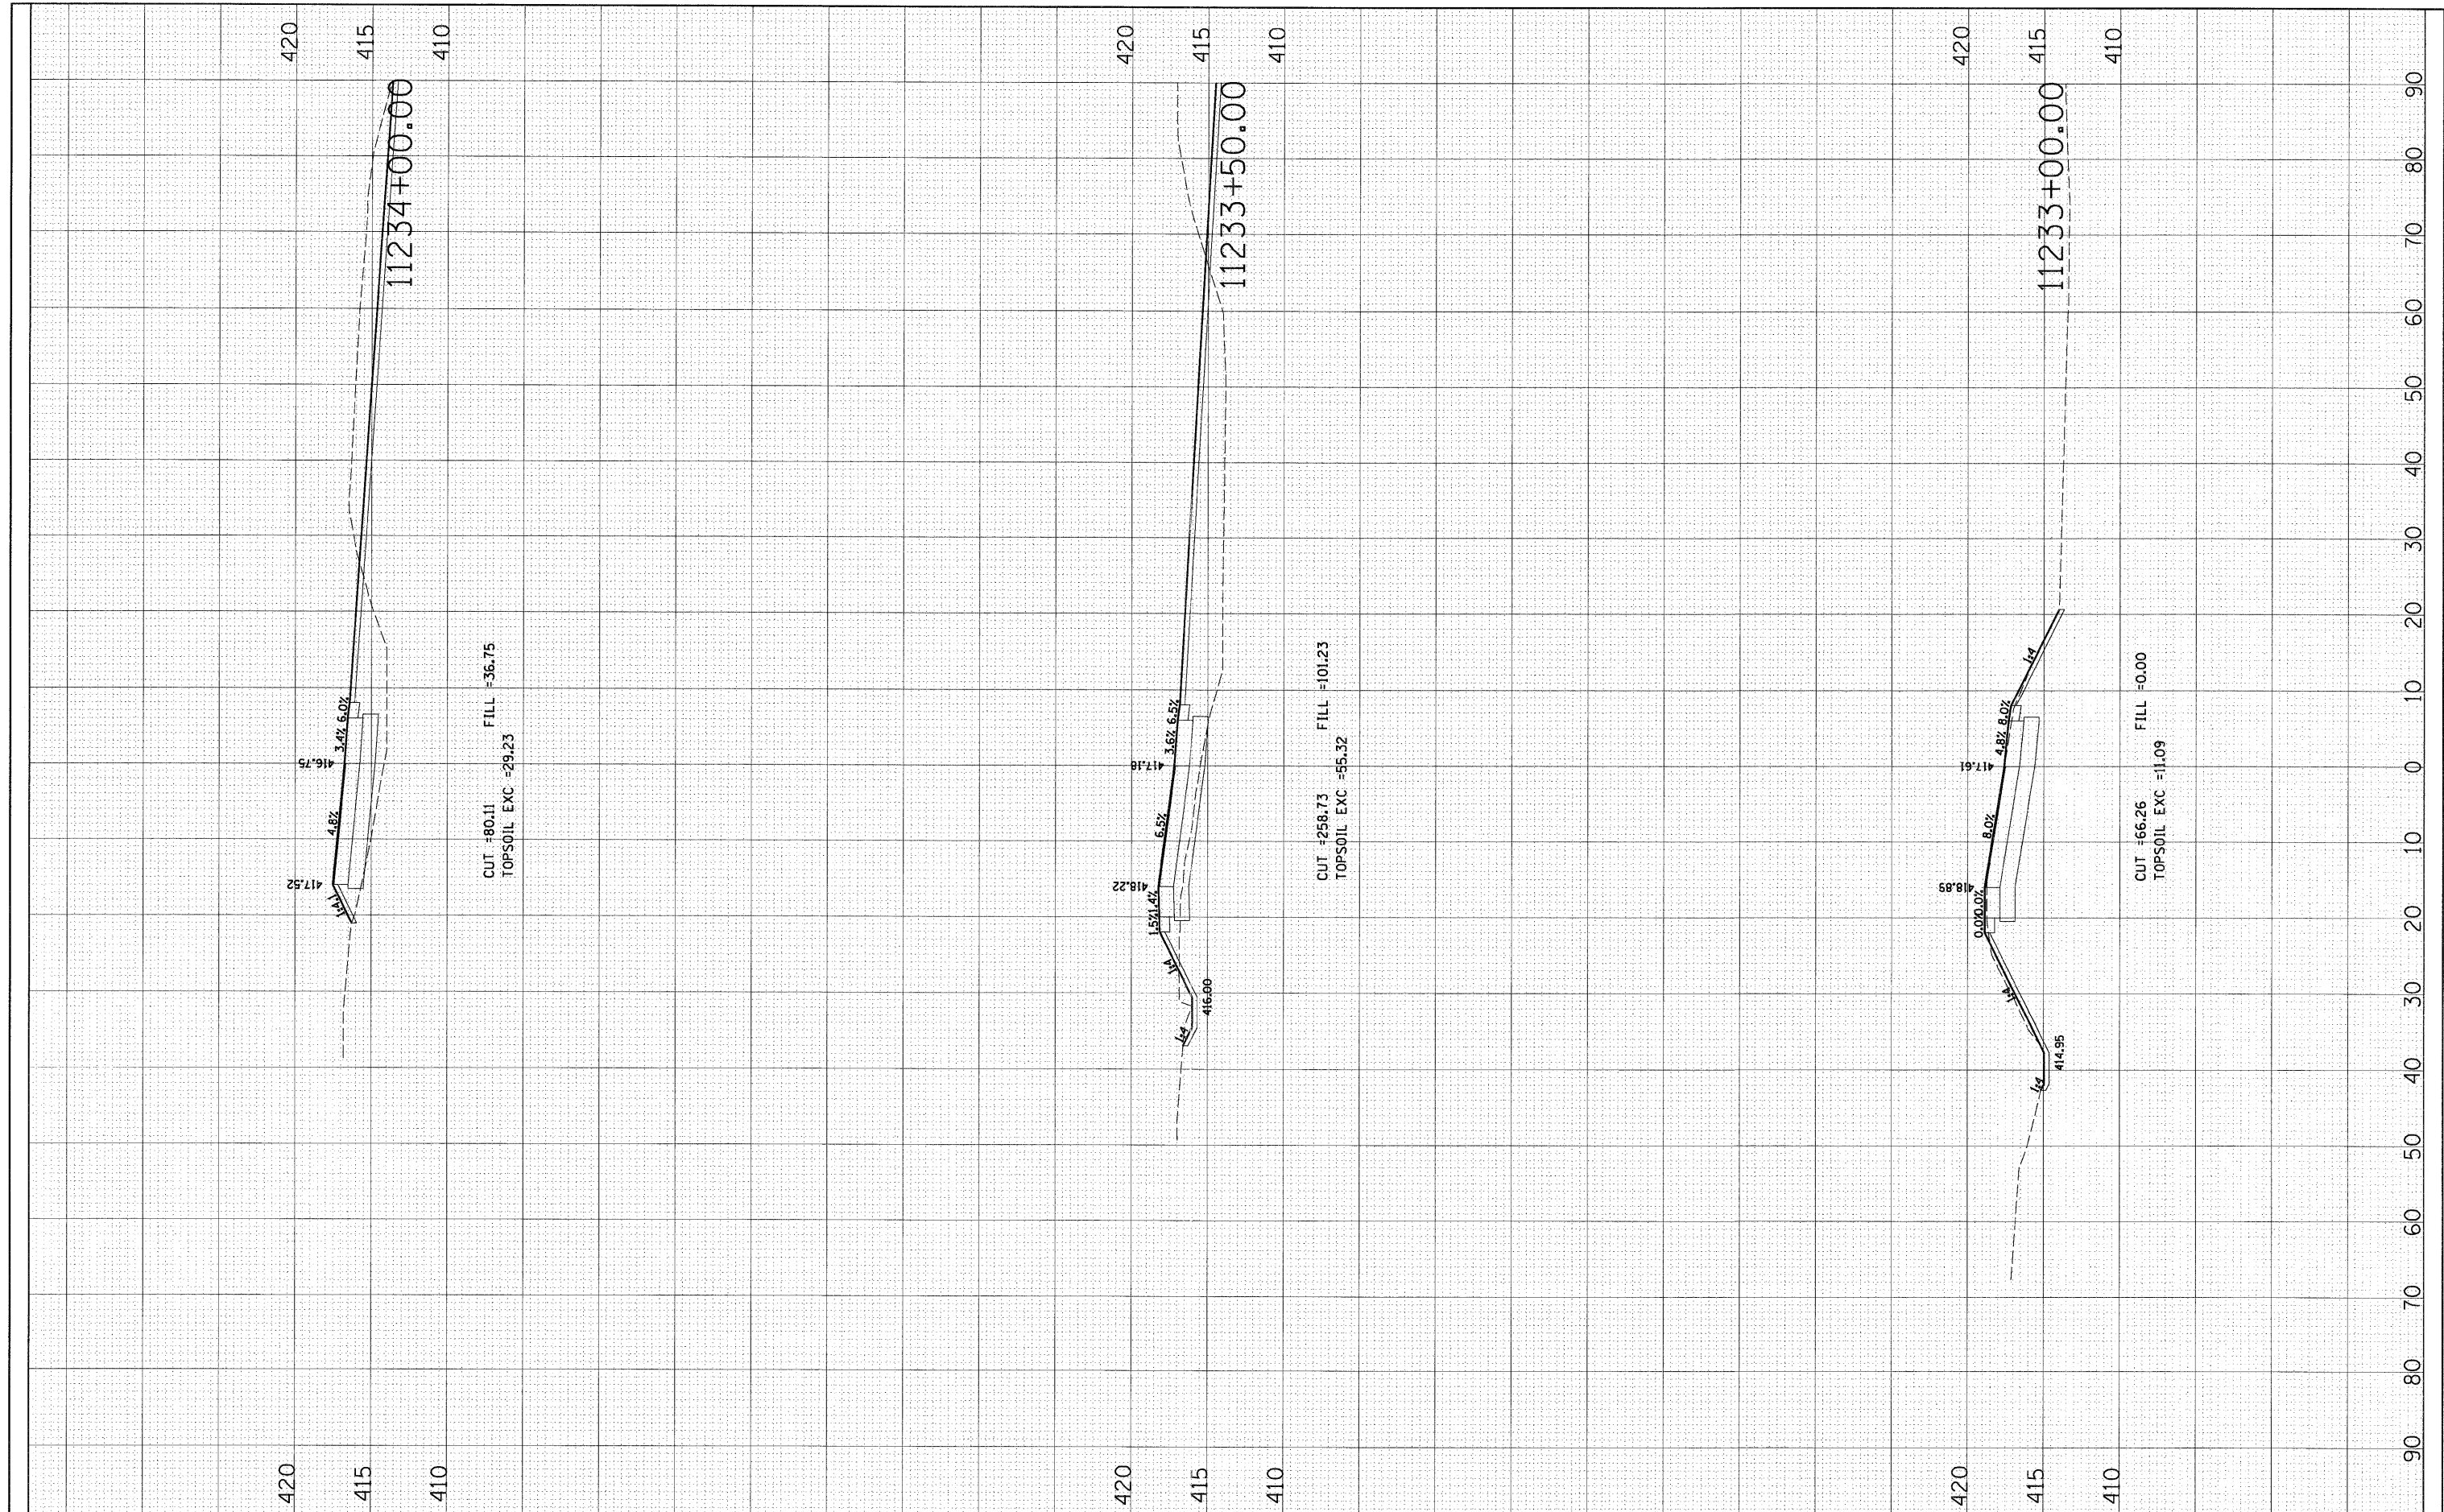

FILE NAME = 0676091-sh1t-xa-ramp4.dgn

USER NAME = malopez
 PLOT SCALE = *SCALE*
 PLOT DATE = 3/17/2011

DESIGNED *SJM*
 DRAWN *BAH*
 CHECKED -
 DATE -

REVISED -
 REVISED -
 REVISED -
 REVISED -

**STATE OF ILLINOIS
 DEPARTMENT OF TRANSPORTATION**

**CROSS SECTIONS
 RAMP P4**

SCALE: SHEET NO. OF SHEETS 11233+00.00 11234+00.00

F.A.I. RTE. 270	SECTION 60-1B-1	COUNTY MADISON	TOTAL SHEETS 712	SHEET NO. 618
CONTRACT NO. 76A91			ILLINOIS FED. AID PROJECT	