


FINAL SURVEY	SURVEYED	BY	DATE
NOTE BOOK	PLOTTED		
NO.	TEMPLATE		
	AREAS		
	CHECKED		

ORIGINAL SURVEY	SURVEYED	BY	DATE
NOTE BOOK	PLOTTED		
NO.	TEMPLATE		
	AREAS		
	CHECKED		

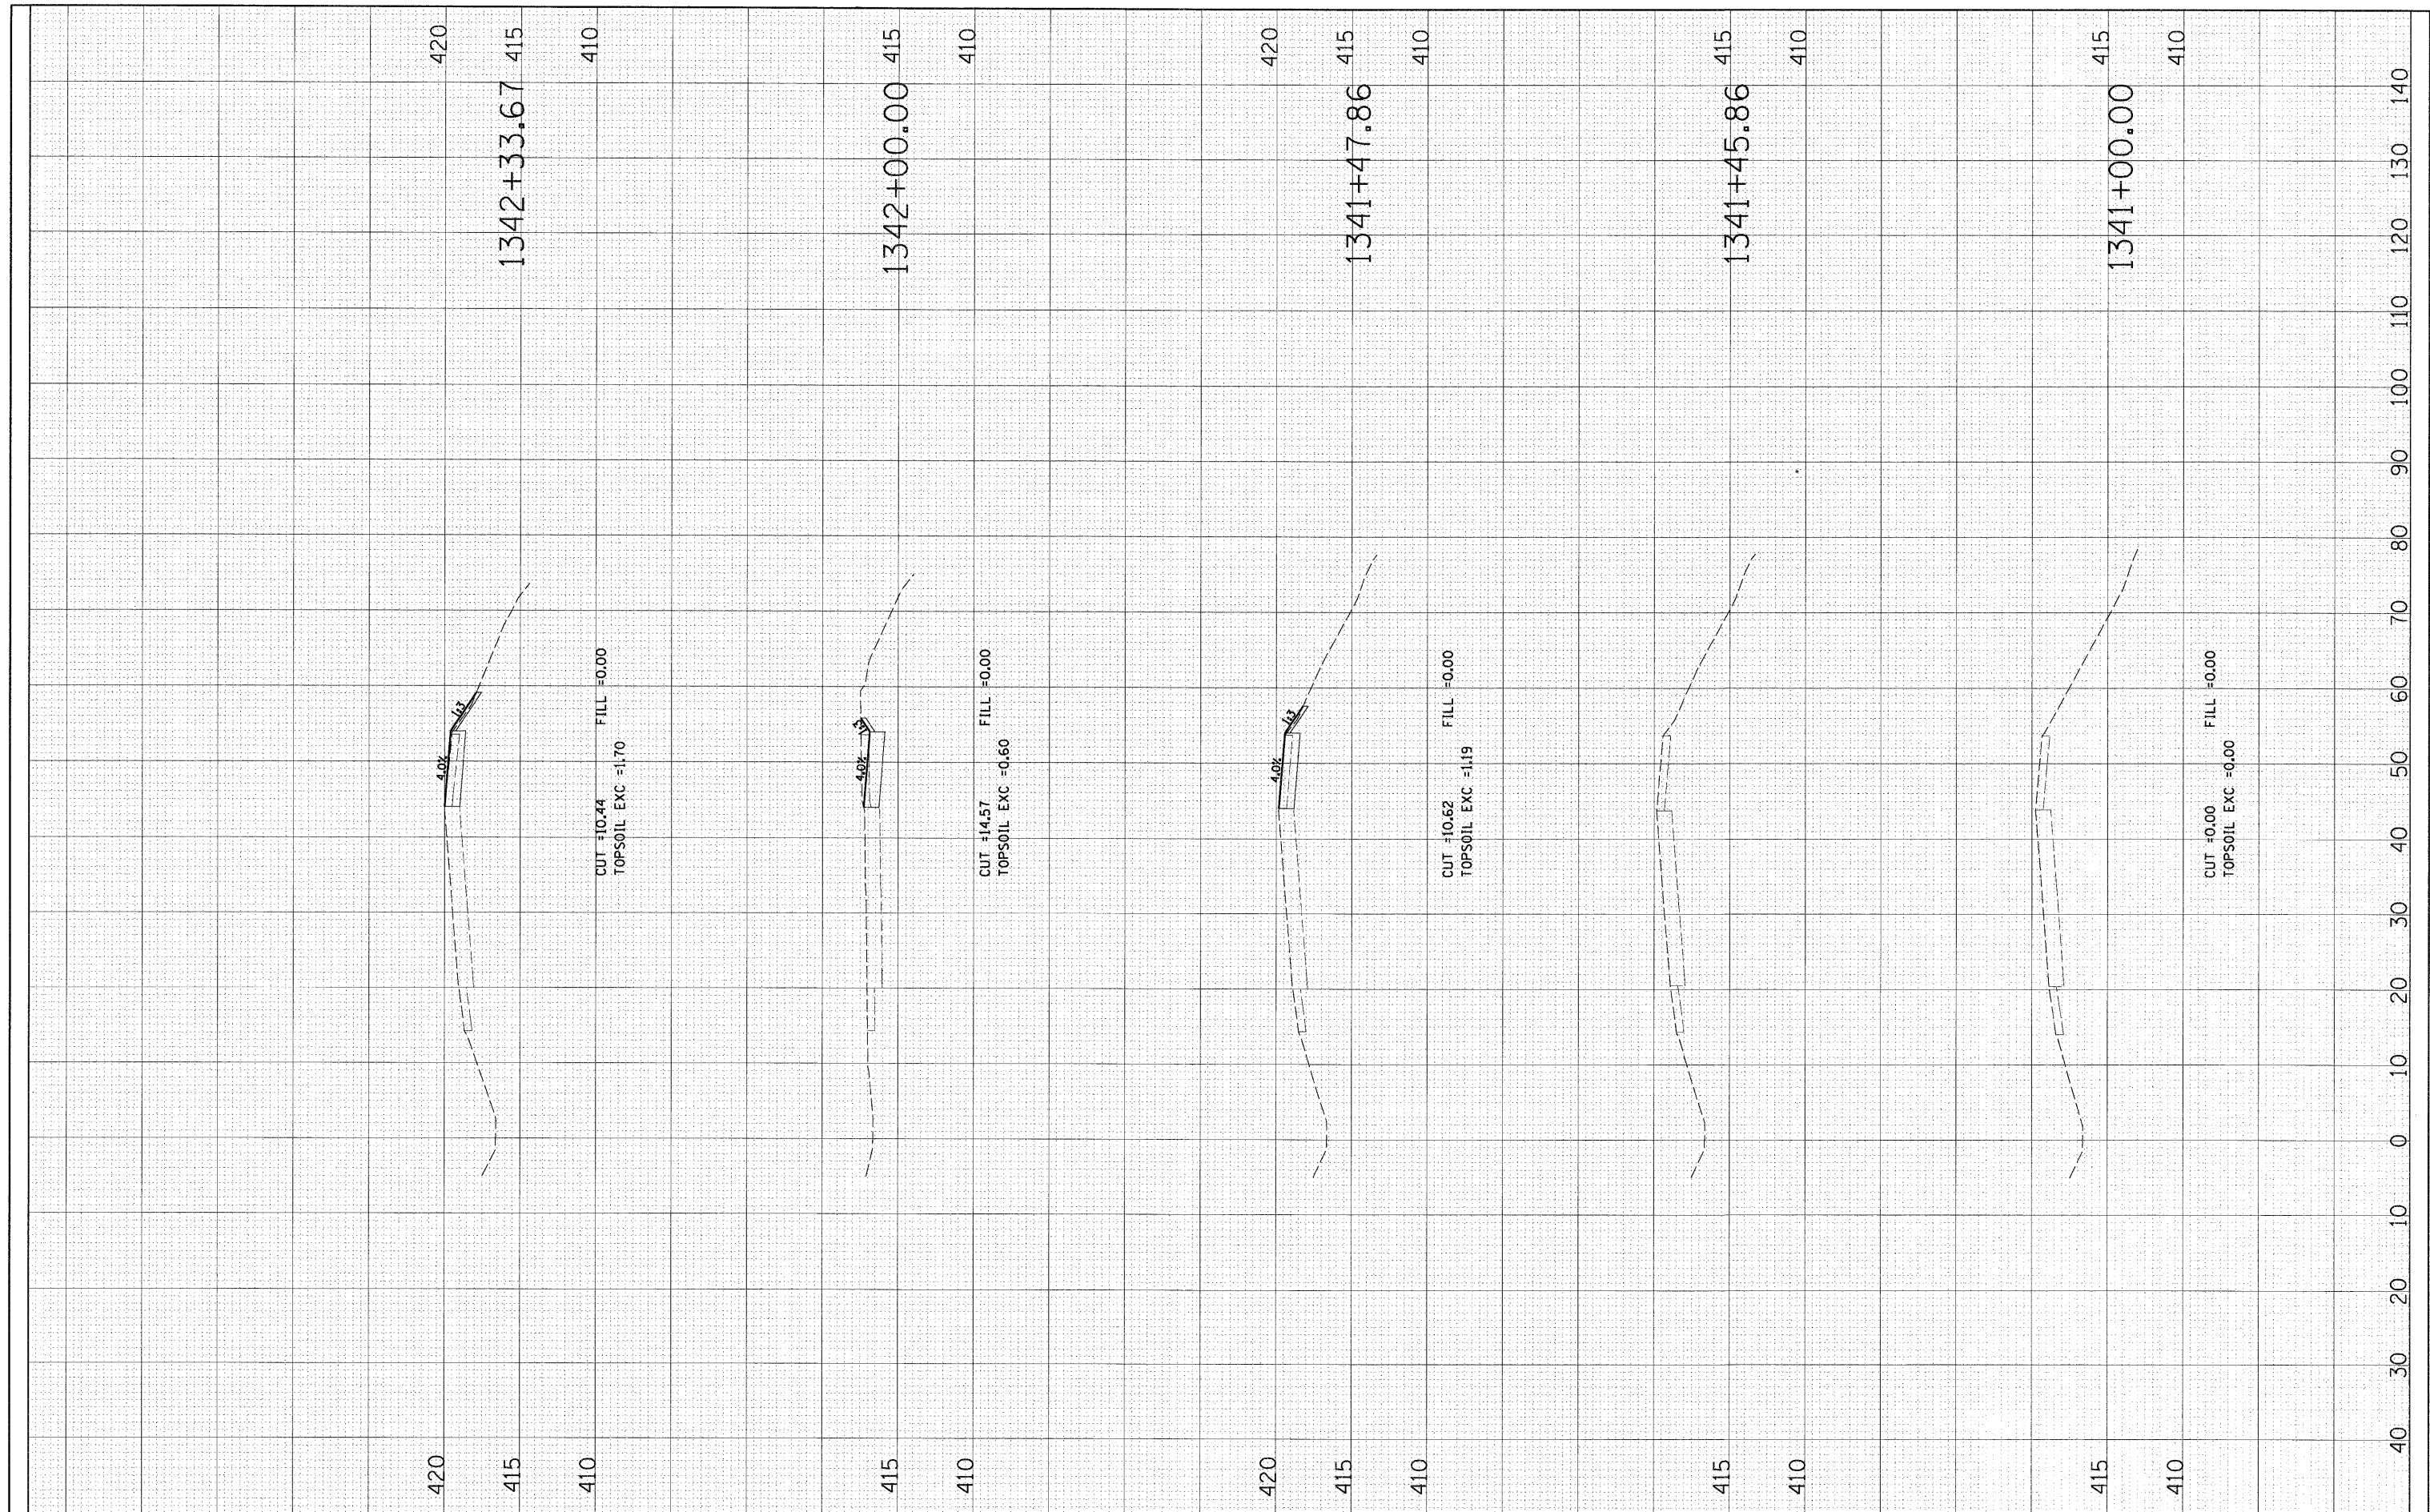

FILE NAME = 0876091-sht-xa-1113.dgn

USER NAME = malopez
 PLOT SCALE = *SCALE*
 PLOT DATE = 3/17/2011

DESIGNED SJM
 DRAWN BAH
 CHECKED -
 DATE -

REVISED -
 REVISED -
 REVISED -
 REVISED -

**STATE OF ILLINOIS
 DEPARTMENT OF TRANSPORTATION**

**CROSS SECTIONS
 ILLINOIS ROUTE 3**

SCALE: SHEET NO. OF SHEETS 1341+00.00 1342+33.67

F.A.I. RTE.	SECTION	COUNTY	TOTAL SHEETS	SHEET NO.
270	60-1B-1	MADISON	712	620
CONTRACT NO. 76A91			ILLINOIS FED. AID PROJECT	