


270 280 290 300 310 320 330

445
440
435
430
425
420
415
445
440
435
430
425
420
415

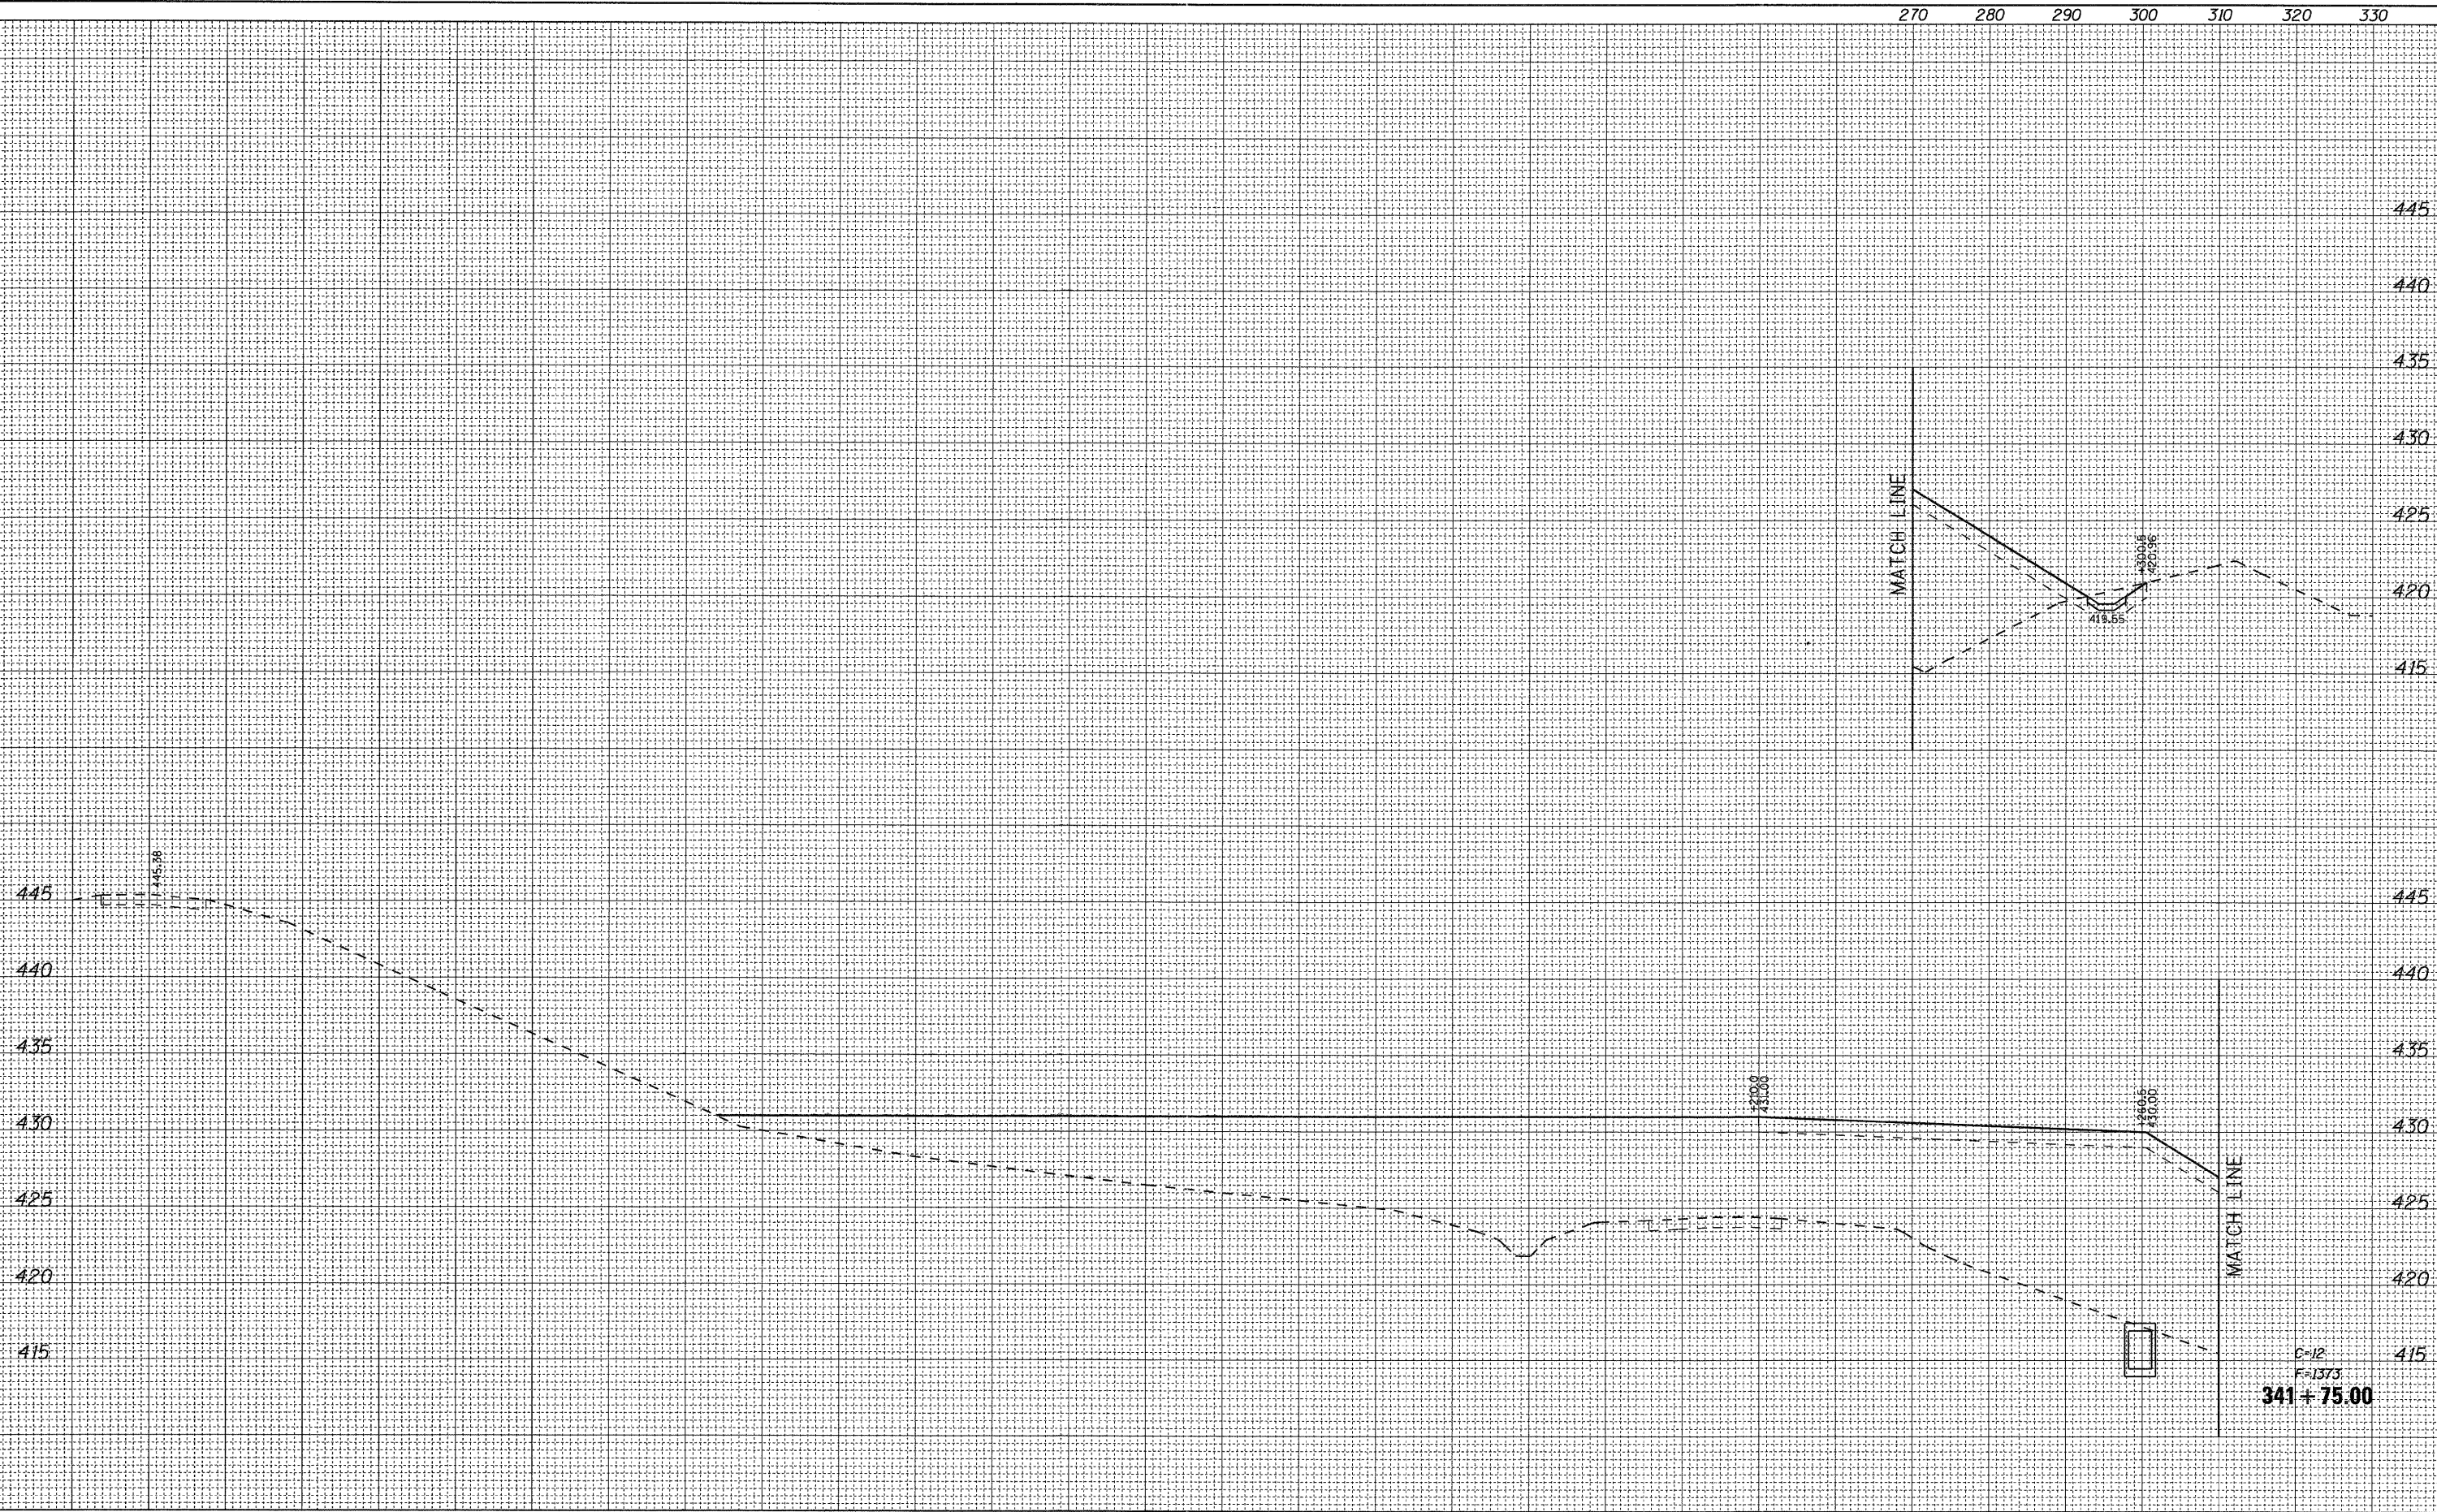

C=12
F=1373
341+75.00

DATE	
BY	
FINAL SURVEY	SURVEYED
NOTE BOOK NO.	PLOTTED
	TEMPLATE
	AREAS CHECKED

DATE	
BY	
ORIGINAL SURVEY	SURVEYED
NOTE BOOK NO.	PLOTTED
	TEMPLATE
	AREAS CHECKED

FILE NAME = D876A91-Sht-XSht-RLLE-01.dgn	USER NAME = untitled	DESIGNED - CLS	REVISED -	STATE OF ILLINOIS DEPARTMENT OF TRANSPORTATION	CROSS SECTIONS RELOCATED LEVEE - STAGE L1	F.A.I. RTE. 270	SECTION 60-1B-1	COUNTY MADISON	TOTAL SHEETS 712	SHEET NO. 639	
VOLKERT	PLOT SCALE = 10.0000' / IN.	DRAWN - MAM	REVISED -			SCALE: 1"=(H)10'(V)5'	SHEET NO. 7 OF 18 SHEETS	STA. 341+75.00 TO STA. 341+75.00	CONTRACT NO. 76A91		[ILLINOIS] FED. AID PROJECT
	PLOT DATE = 3/15/2011	CHECKED - CLS	REVISED -								
		DATE - 3/18/2011	REVISED -								