


FINAL SURVEY	SURVEYED	DATE
NOTE BOOK NO.	PLOTTED	BY
	TEMPLATE	
	AREAS CHECKED	

ORIGINAL SURVEY	SURVEYED	DATE
NOTE BOOK NO.	PLOTTED	BY
	TEMPLATE	
	AREAS CHECKED	

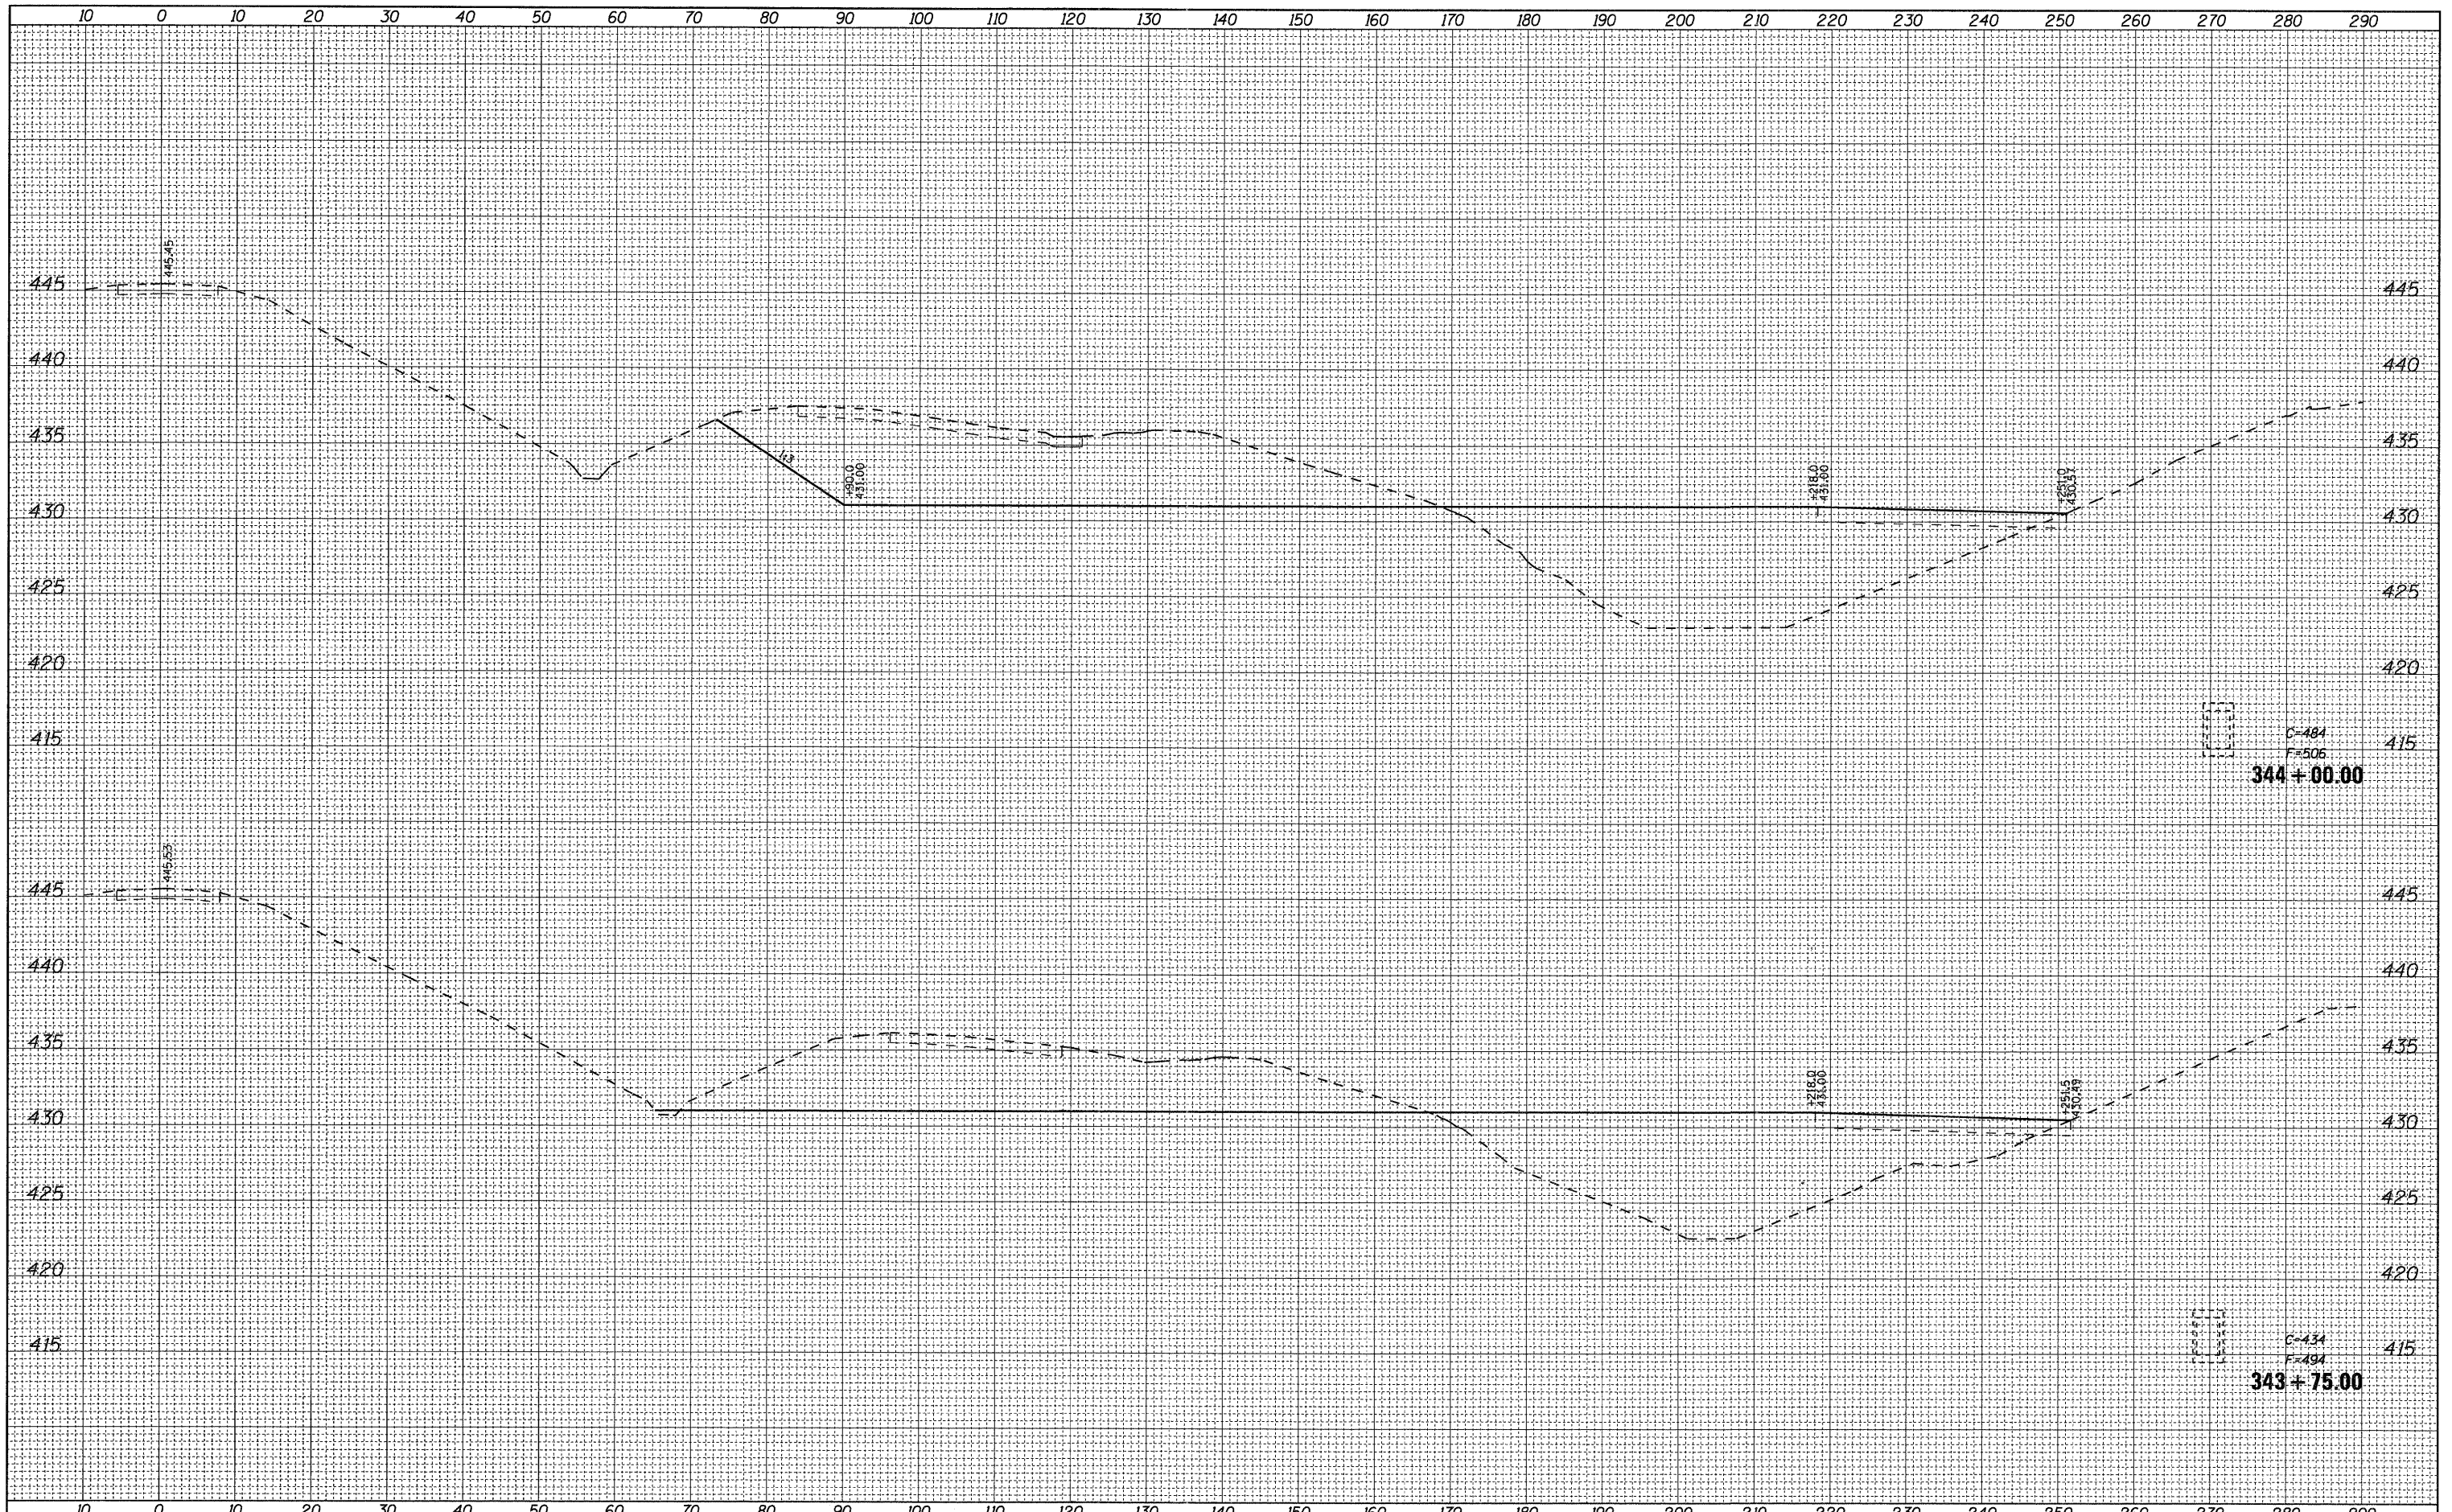

FILE NAME = DB76A91-Sht-XSSht-RLLE-01.dgn
VOLKERT

USER NAME = untitled	DESIGNED - CLS	REVISD -
PLOT SCALE = 10.0000' / IN.	DRAWN - MAM	REVISD -
PLOT DATE = 3/15/2011	CHECKED - CLS	REVISD -
	DATE - 3/18/2011	REVISD -

**STATE OF ILLINOIS
DEPARTMENT OF TRANSPORTATION**

**CROSS SECTIONS
RELOCATED LEVEE - STAGE L1**

SCALE: 1"=100' (V) 5"=100' (H) SHEET NO. 13 OF 18 SHEETS STA. 343+75.00 TO STA. 344+00.00

F.A.I. RTE. 270	SECTION 60-1B-1	COUNTY MADISON	TOTAL SHEETS 712	SHEET NO. 645
			CONTRACT NO. 76A91	
ILLINOIS FED. AID PROJECT				